

STATE OF NEVADA }
 WASHOE COUNTY } SS

I, JACOB R. HILDEBRAND, BEING FIRST DULY SWORN, DEPOSE AND SAY THAT THIS MAP CONSISTING OF 2 SHEETS, HAS BEEN CORRECTLY DRAWN TO THE DESIGNATED SCALE FROM FIELD NOTES OF A SURVEY MADE BY ME OR UNDER MY SUPERVISION AND DIRECTION, ON OR BEFORE AUGUST 15, 2014; THAT IT TRULY AND CORRECTLY REPRESENTS THE PROPOSED LOCATION AND EXTENT OF WORKS USED TO DIVERT WATER FROM SQUAW VALLEY CREEK IN WASHOE COUNTY, NEVADA BY BRIGHT-HOLLAND CORPORATION, A NEVADA CORPORATION, FOR IRRIGATION PURPOSES. THAT THE PROPOSED POINT OF DIVERSION, THE APPROXIMATE LOCATION AND SIZE OF THE DIVERTING CHANNEL OR OTHER CONDUIT, ALL RESERVOIRS OR BASINS, THE LOCATIONS AND NAMES OF ALL OTHER WORKS WHICH WILL CROSS OR CONNECT WITH THE PROPOSED WORKS, AND THE BOUNDARY OF ALL LANDS, SHOWING BY 40-ACRE SUBDIVISIONS, THE AREAS PROPOSED TO BE SERVED, ARE FULLY AND CORRECTLY DESIGNATED THEREON.




JACOB R. HILDEBRAND, P.E. SWRS NO. 1124

SUBSCRIBED AND SWORN TO BEFORE ME
 THIS 25th DAY OF December, 2014.
Karen L. Woosley
 NOTARY PUBLIC IN AND FOR WASHOE COUNTY, NEVADA.
 MY COMMISSION EXPIRES April 13, 2018.




BASIS OF BEARINGS

THE NORTH LINE OF SECTION 18, T.34N., R.22E., M.D.B. & M. BEARING N 90°00'00" W. AS SHOWN THE GLO SURVEY PLAT PLAT NO. 6321 ACCEPTED ON MAY 27, 1911.

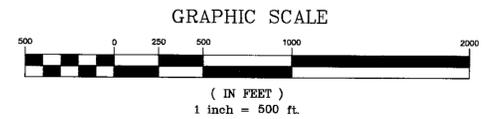

November 25, 2014

Sheet 1 of 2

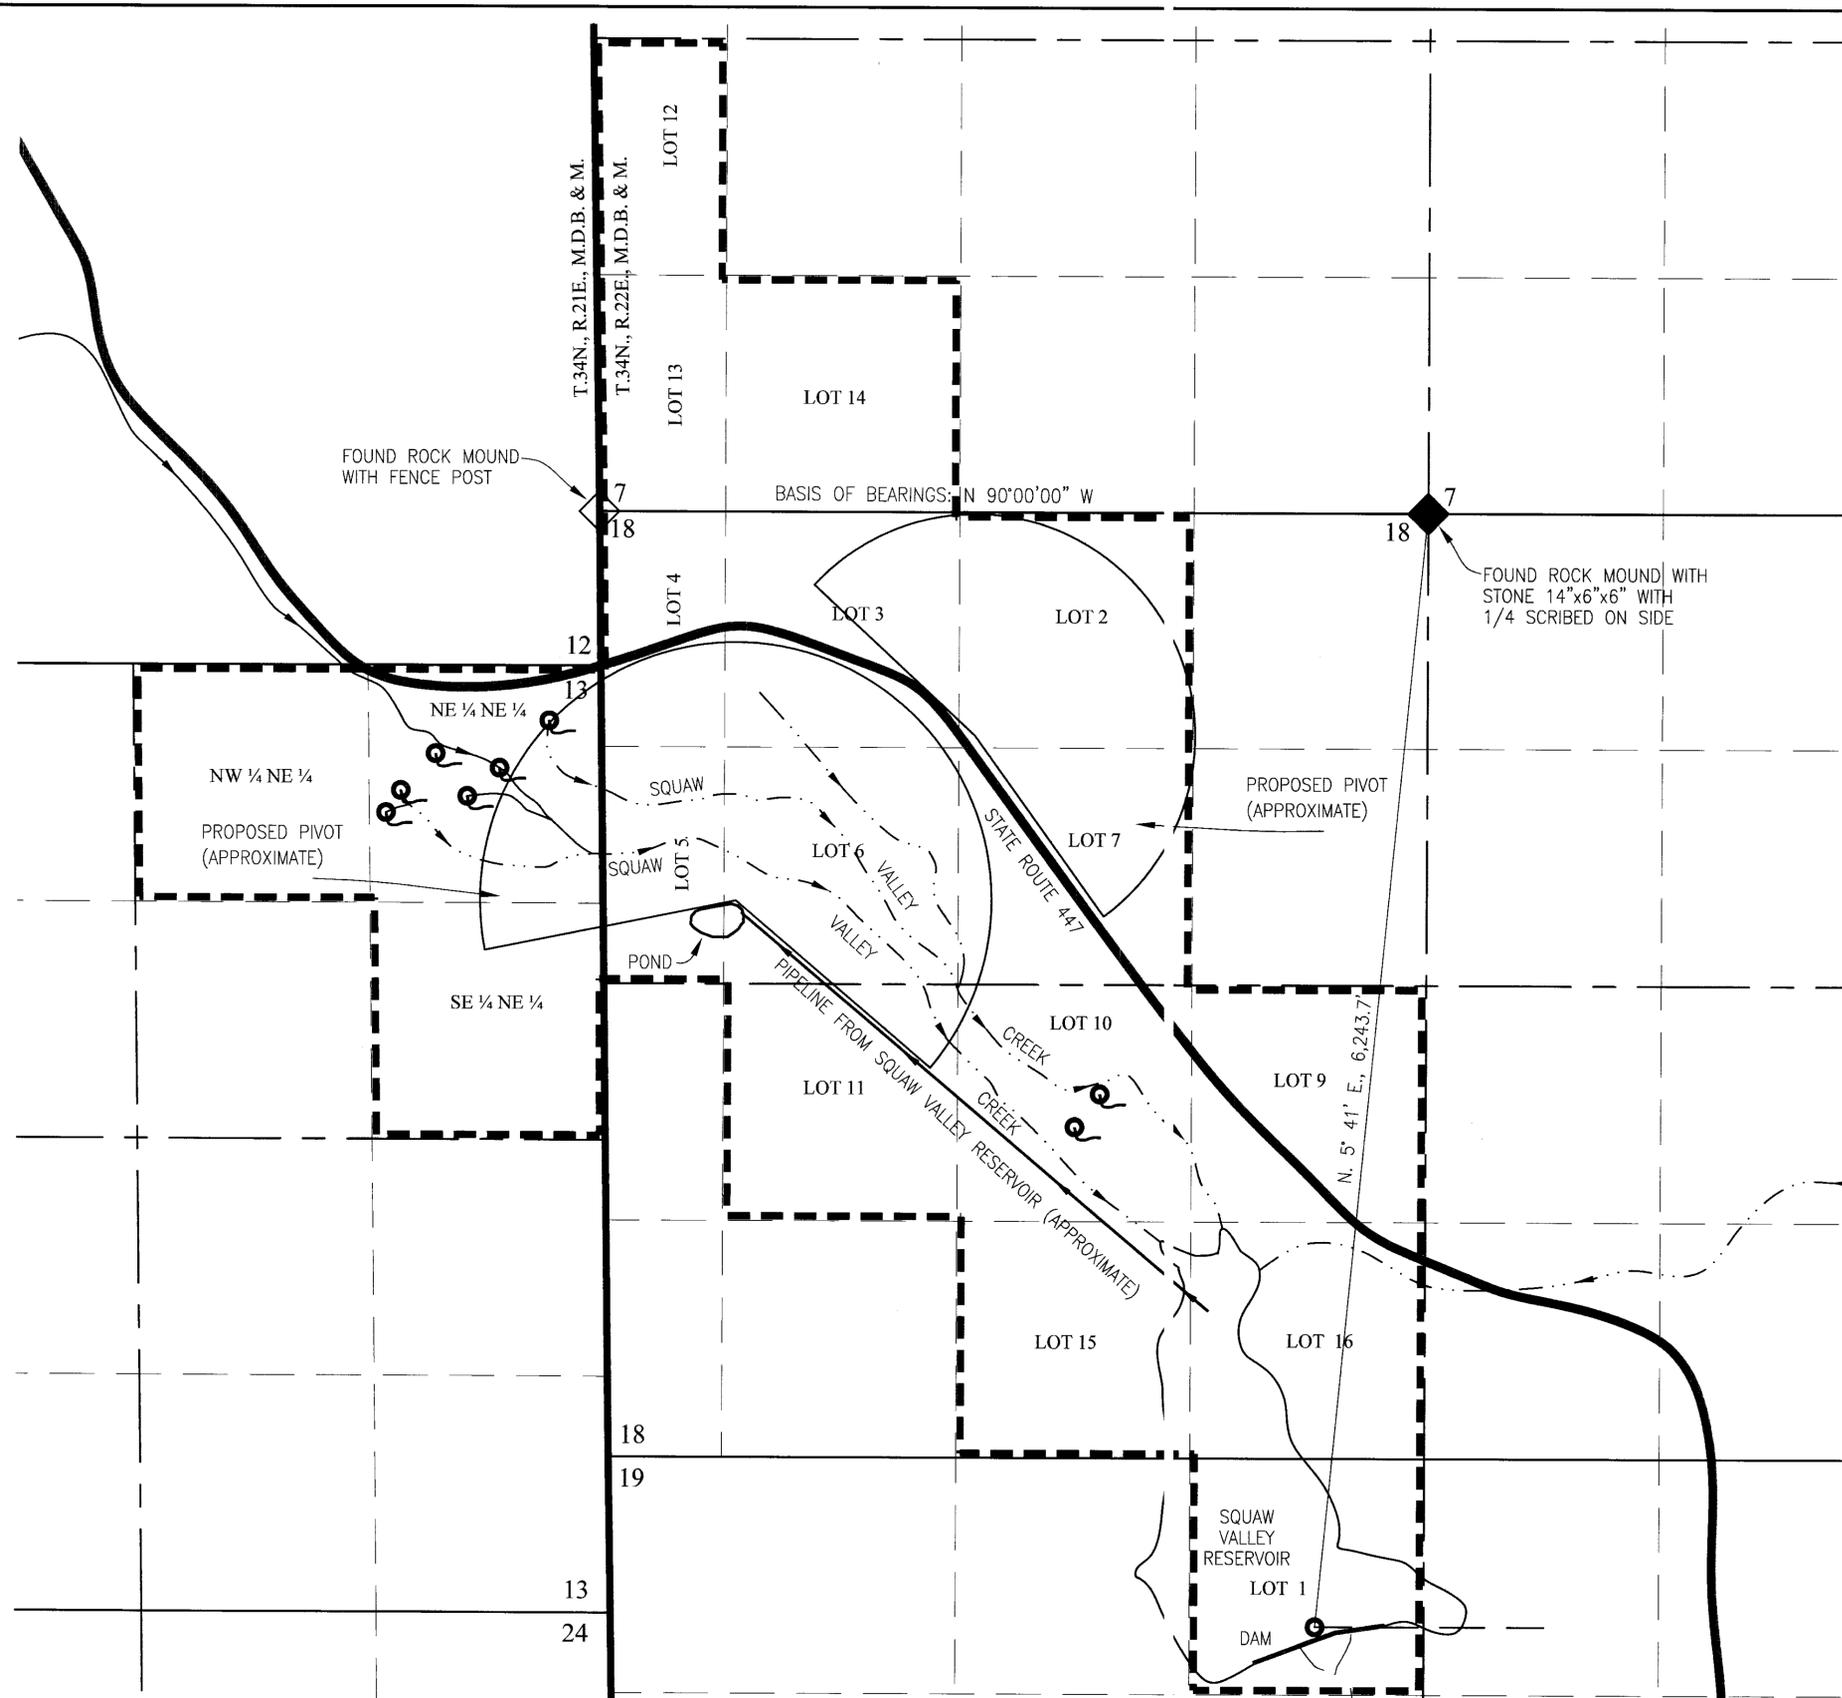

LEGEND

- ◇ - FOUND SECTION CORNER AS NOTED
- ◆ - FOUND QUARTER CORNER AS NOTED
- - PROPOSED POINT OF DIVERSION
- - EXISTING SPRINGS/DIVERSIONS
- - - - - PROPOSED PLACE OF USE


TEC CIVIL ENGINEERING CONSULTANTS
 9480 Double Diamond Pkwy, Suite 200, Reno, NV 89521
 (775)352-7800 Fax(775)352-7929

STATE ENGINEER'S USE ONLY



MAP TO ACCOMPANY APPLICATION TO CHANGE THE POINT OF DIVERSION, MANNER & PLACE OF USE OF A PORTION OF PERMIT 13943, CERTIFICATE 5588 FOR IRRIGATION USE BY BRIGHT-HOLLAND CORPORATION, A NEVADA CORPORATION FROM SQUAW VALLEY CREEK IN WASHOE COUNTY, NEVADA

86188T 84576 84575 84574 84573 84568

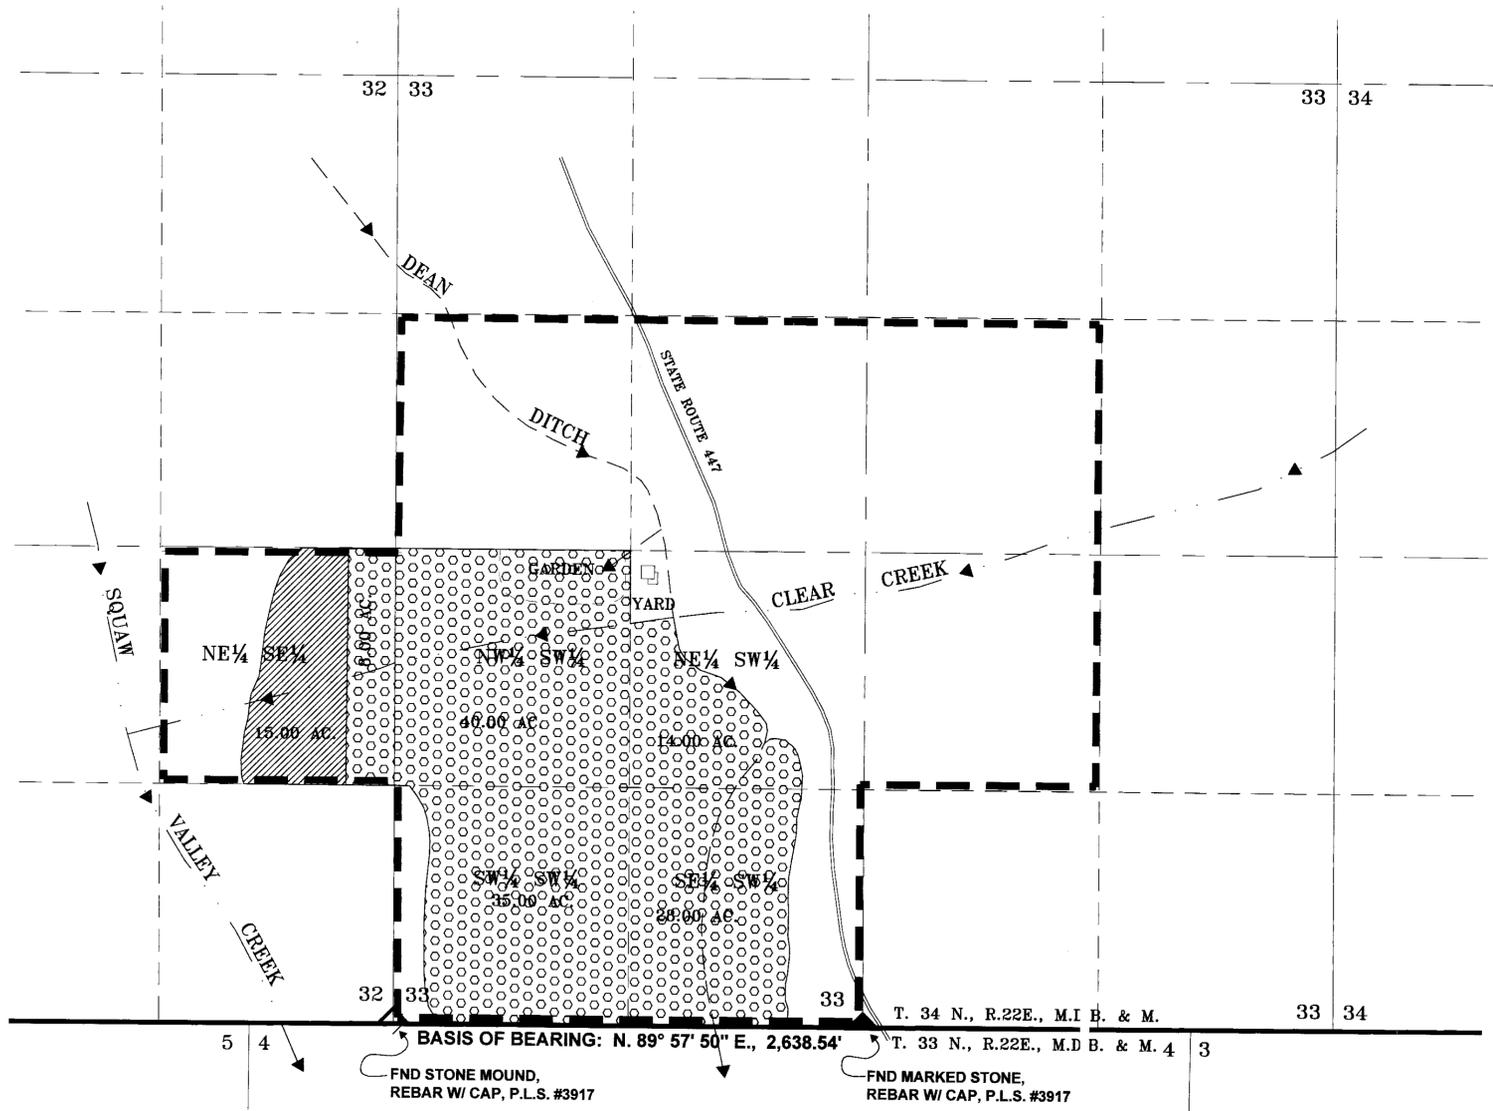


**PORTION OF THE
EXISTING PLACE OF USE
SECTIONS 32 & 33, T.34N., R.22E., M.D.B.&M.**

- LEGEND**
-  - AREA REMOVED FROM IRRIGATION UNDER PERMIT 8334 -T
 -  - AREA BEING REMOVED FROM IRRIGATION UNDER THIS APPLICATION
 -  - EXISTING PLACE OF USE
 -  - FND SECTION CORNER AS NOTED
 -  - FND QUARTER CORNER AS NOTED

BASIS OF BEARINGS
 THE SOUTH LINE OF SECTION 33, T.34N., R.22E., M.D.B.&M. BEARING N. 89°57'50"E., A DISTANCE OF 2,638.54', PER RECORD OF SURVEY MAP #3725, ON FILE WITH THE WASHOE COUNTY RECORDER'S OFFICE UNDER DOC. #2420421, DATED FEBRUARY 7TH, 2000.

NOTE:
 THE REMAINING PORTION OF THE PLACE OF USE UNDER PERMIT 13943, CERTIFICATE 5588 IS NOT AFFECTED BY THIS CHANGE APPLICATION AND IS ILLUSTRATED ON THE CULTURE MAP ON FILE WITH THE NEVADA STATE ENGINEER'S OFFICE.

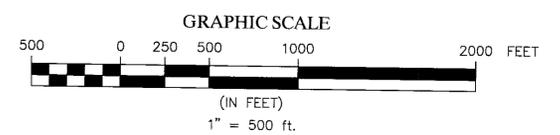

November 25, 2014 Sheet 2 of 2

TEC CIVIL ENGINEERING CONSULTANTS
 9480 Double Diamond Pkwy, #200, Reno, Nevada 89521
 (775)352-7800 Fax(775)352-7929

STATE ENGINEER'S USE

FILED
 JAN 15 2015
 STATE ENGINEER'S OFFICE

MAP TO ACCOMPANY APPLICATION TO CHANGE THE POINT OF DIVERSION, MANNER & PLACE OF USE OF A PORTION OF PERMIT 13943, CERTIFICATE 5588 FOR IRRIGATION USE BY BRIGHT-HOLLAND CORPORATION, A NEVADA CORPORATION FROM SQUAW VALLEY CREEK IN WASHOE COUNTY, NEVADA

80188184568