


PROPOSED PLACE OF USE PORTIONS OF
SECTIONS 24, 25, 26, 27, T.32N., R.46E. & 30, T.32N., R.47E., M.D.M.
LANDER COUNTY, NEVADA

STATE OF NEVADA }
 }SS.
COUNTY OF WASHOE}

I, CHARLES L. RENO, BEING FIRST DULY SWORN, DEPOSE AND SAY THAT THIS MAP, HAS BEEN CORRECTLY DRAWN TO THE DESIGNATED SCALE FROM FIELD NOTES OF A SURVEY MADE BY ME, OR UNDER MY SUPERVISION AND DIRECTION, BETWEEN JAN. 08, 2015 AND JAN. 12, 2015; THAT IT TRULY AND CORRECTLY REPRESENTS THE LOCATION AND EXTENT OF THE PROPOSED POINTS OF DIVERSION AND PLACE OF USE TO DIVERT WATER FROM THE HEADWATERS OF UNNAMED CREEK No. 3 (ARG-1 AND ARG-2 SPRINGS) BY JULIAN TOMERA RANCHES, INC., BATTLE MOUNTAIN DIVISION FOR STOCK WATER PURPOSES IN LANDER COUNTY, NEVADA.

Charles L. Reno
CHARLES L. RENO P.E. 20841
STATE WATER-RIGHT SURVEYOR
CERTIFICATE NO. 1259

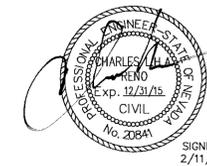



SUBSCRIBE AND SWORN BEFORE ME THIS 11th DAY OF FEBRUARY, 2015.
NOTARY PUBLIC IN AND FOR WASHOE COUNTY, NEVADA
MY COMMISSION EXPIRES AUGUST 25th, 2016.

Chris N. Facque
NOTARY PUBLIC



- REFERENCES**
- MAP FILED IN SUPPORT OF VESTED PROOF NO. V09646, IN THE OFFICE OF THE NEVADA STATE ENGINEER
 - NEVADA TOWNSHIP AND RANGE GEOSPATIAL INFORMATION FROM GLO MAPPING, UNITED STATES DEPARTMENT OF THE INTERIOR, BUREAU OF LAND MANAGEMENT

BASIS OF BEARING
THE EAST LINE OF THE SE 1/4 OF SECTION 25, T32N, R46E, M.D.M., TAKEN AS NORTH 0°54'23" EAST

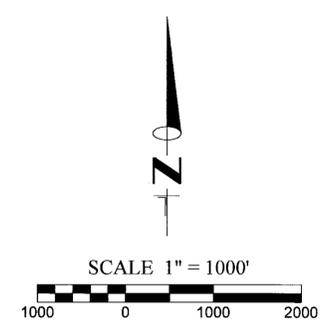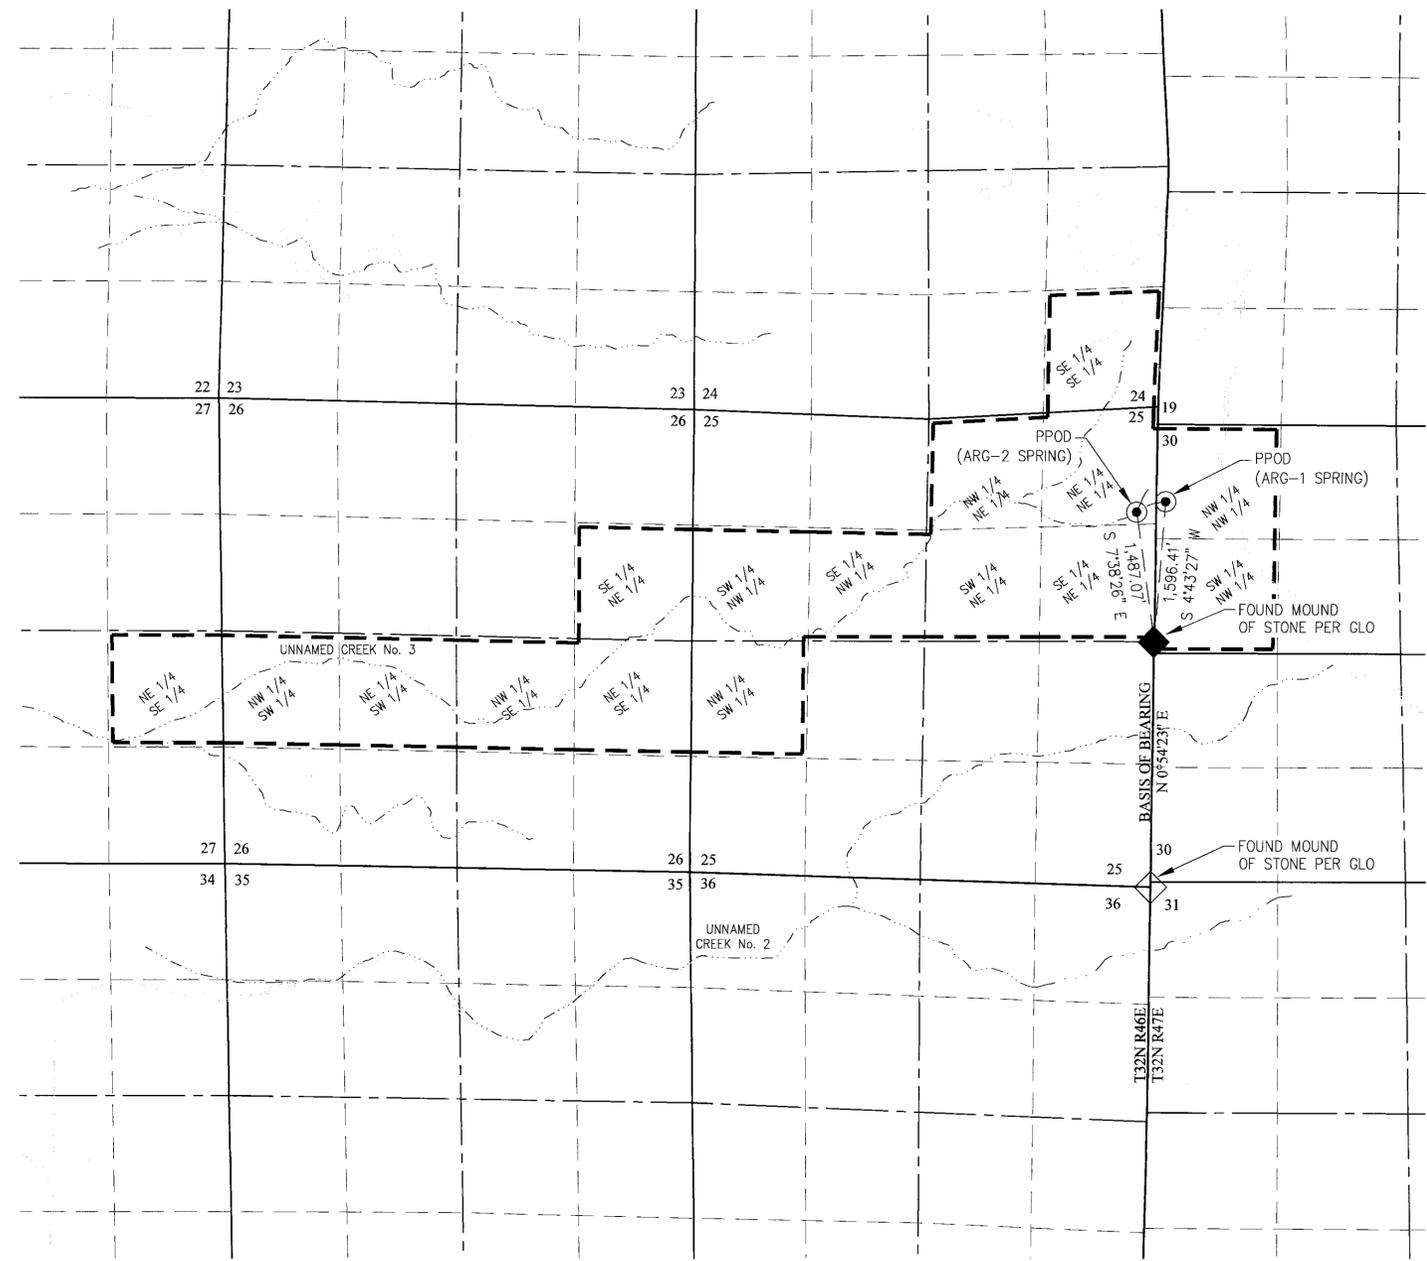

LEGEND

	TOWNSHIP & RANGE LINE		POINT OF DIVERSION (AS NOTED)
	SECTION LINE		FOUND SECTION CORNER AS NOTED
	QUARTER SECTION LINE		FOUND QUARTER SECTION CORNER AS NOTED
	16TH SECTION LINE		
	EXISTING PLACE OF USE		
	ACCESS ROAD		
	IMPROVED ROAD		
	CREEKS / DRAINS / CANALS		
	POD TIE		

STATE ENGINEER'S USE

FILED
FEB 13 2015
STATE ENGINEER'S OFFICE

<p>FARR WEST ENGINEERING 5442 LONGLEY LANE, SUITE A RENO, NEVADA 89511 PHONE: (775) 851-4788 FAX: (775) 851-0766</p>	<p>JOB # 2000 CREATED BY: BFE TOMERA.dwg</p>
<p>MAP TO ACCOMPANY APPLICATION TO CHANGE POINT OF DIVERSION, PLACE AND MANNER OF USE OF WATER HERETOFORE APPROPRIATED UNDER A PORTION OF VESTED PROOF V09648 FOR STOCK WATER PURPOSES BY JULIAN TOMERA RANCHES, INC., BATTLE MOUNTAIN DIVISION FROM HEADWATERS OF UNNAMED CREEK No. 3 IN LANDER COUNTY, NEVADA</p>	

84838 84727