

STATE OF UTAH } SS
 COUNTY OF DAVIS }

I, Craig G. Neeley, being first duly sworn, depose and say that this map has been correctly drawn to the designated scale from field notes of a survey made under my direction on the 26th day of January, 2015, and that it truly and correctly represents the location and extent of the works proposed to divert water from an underground source in ELKO COUNTY, NEVADA by the CITY OF WEST WENDOVER, NEVADA and the CITY OF WENDOVER, UTAH for MUNICIPAL PURPOSES. That the point of diversion, the approximate location and size of the diverting channel or other conduit, the place and manner of use, and location and names of all other streams which are crossed by, or connected with the said works, are fully and correctly designated thereon.





Craig G. Neeley
 Nevada State Water Right Surveyor No. 1084

Subscribed and sworn to before me this 18th day of February 2015.
 Notary Public in and for Davis County, Utah.
 My commission expires January 14, 2017.



Craig Gustafson
 Notary Public

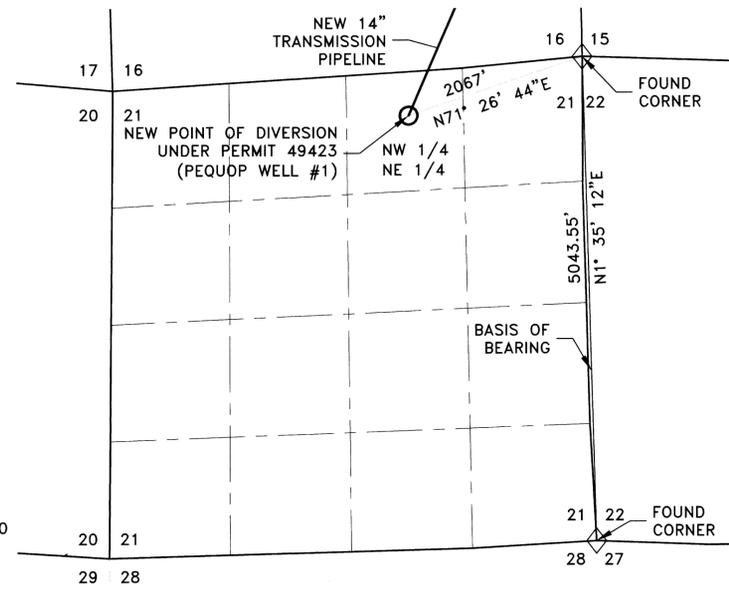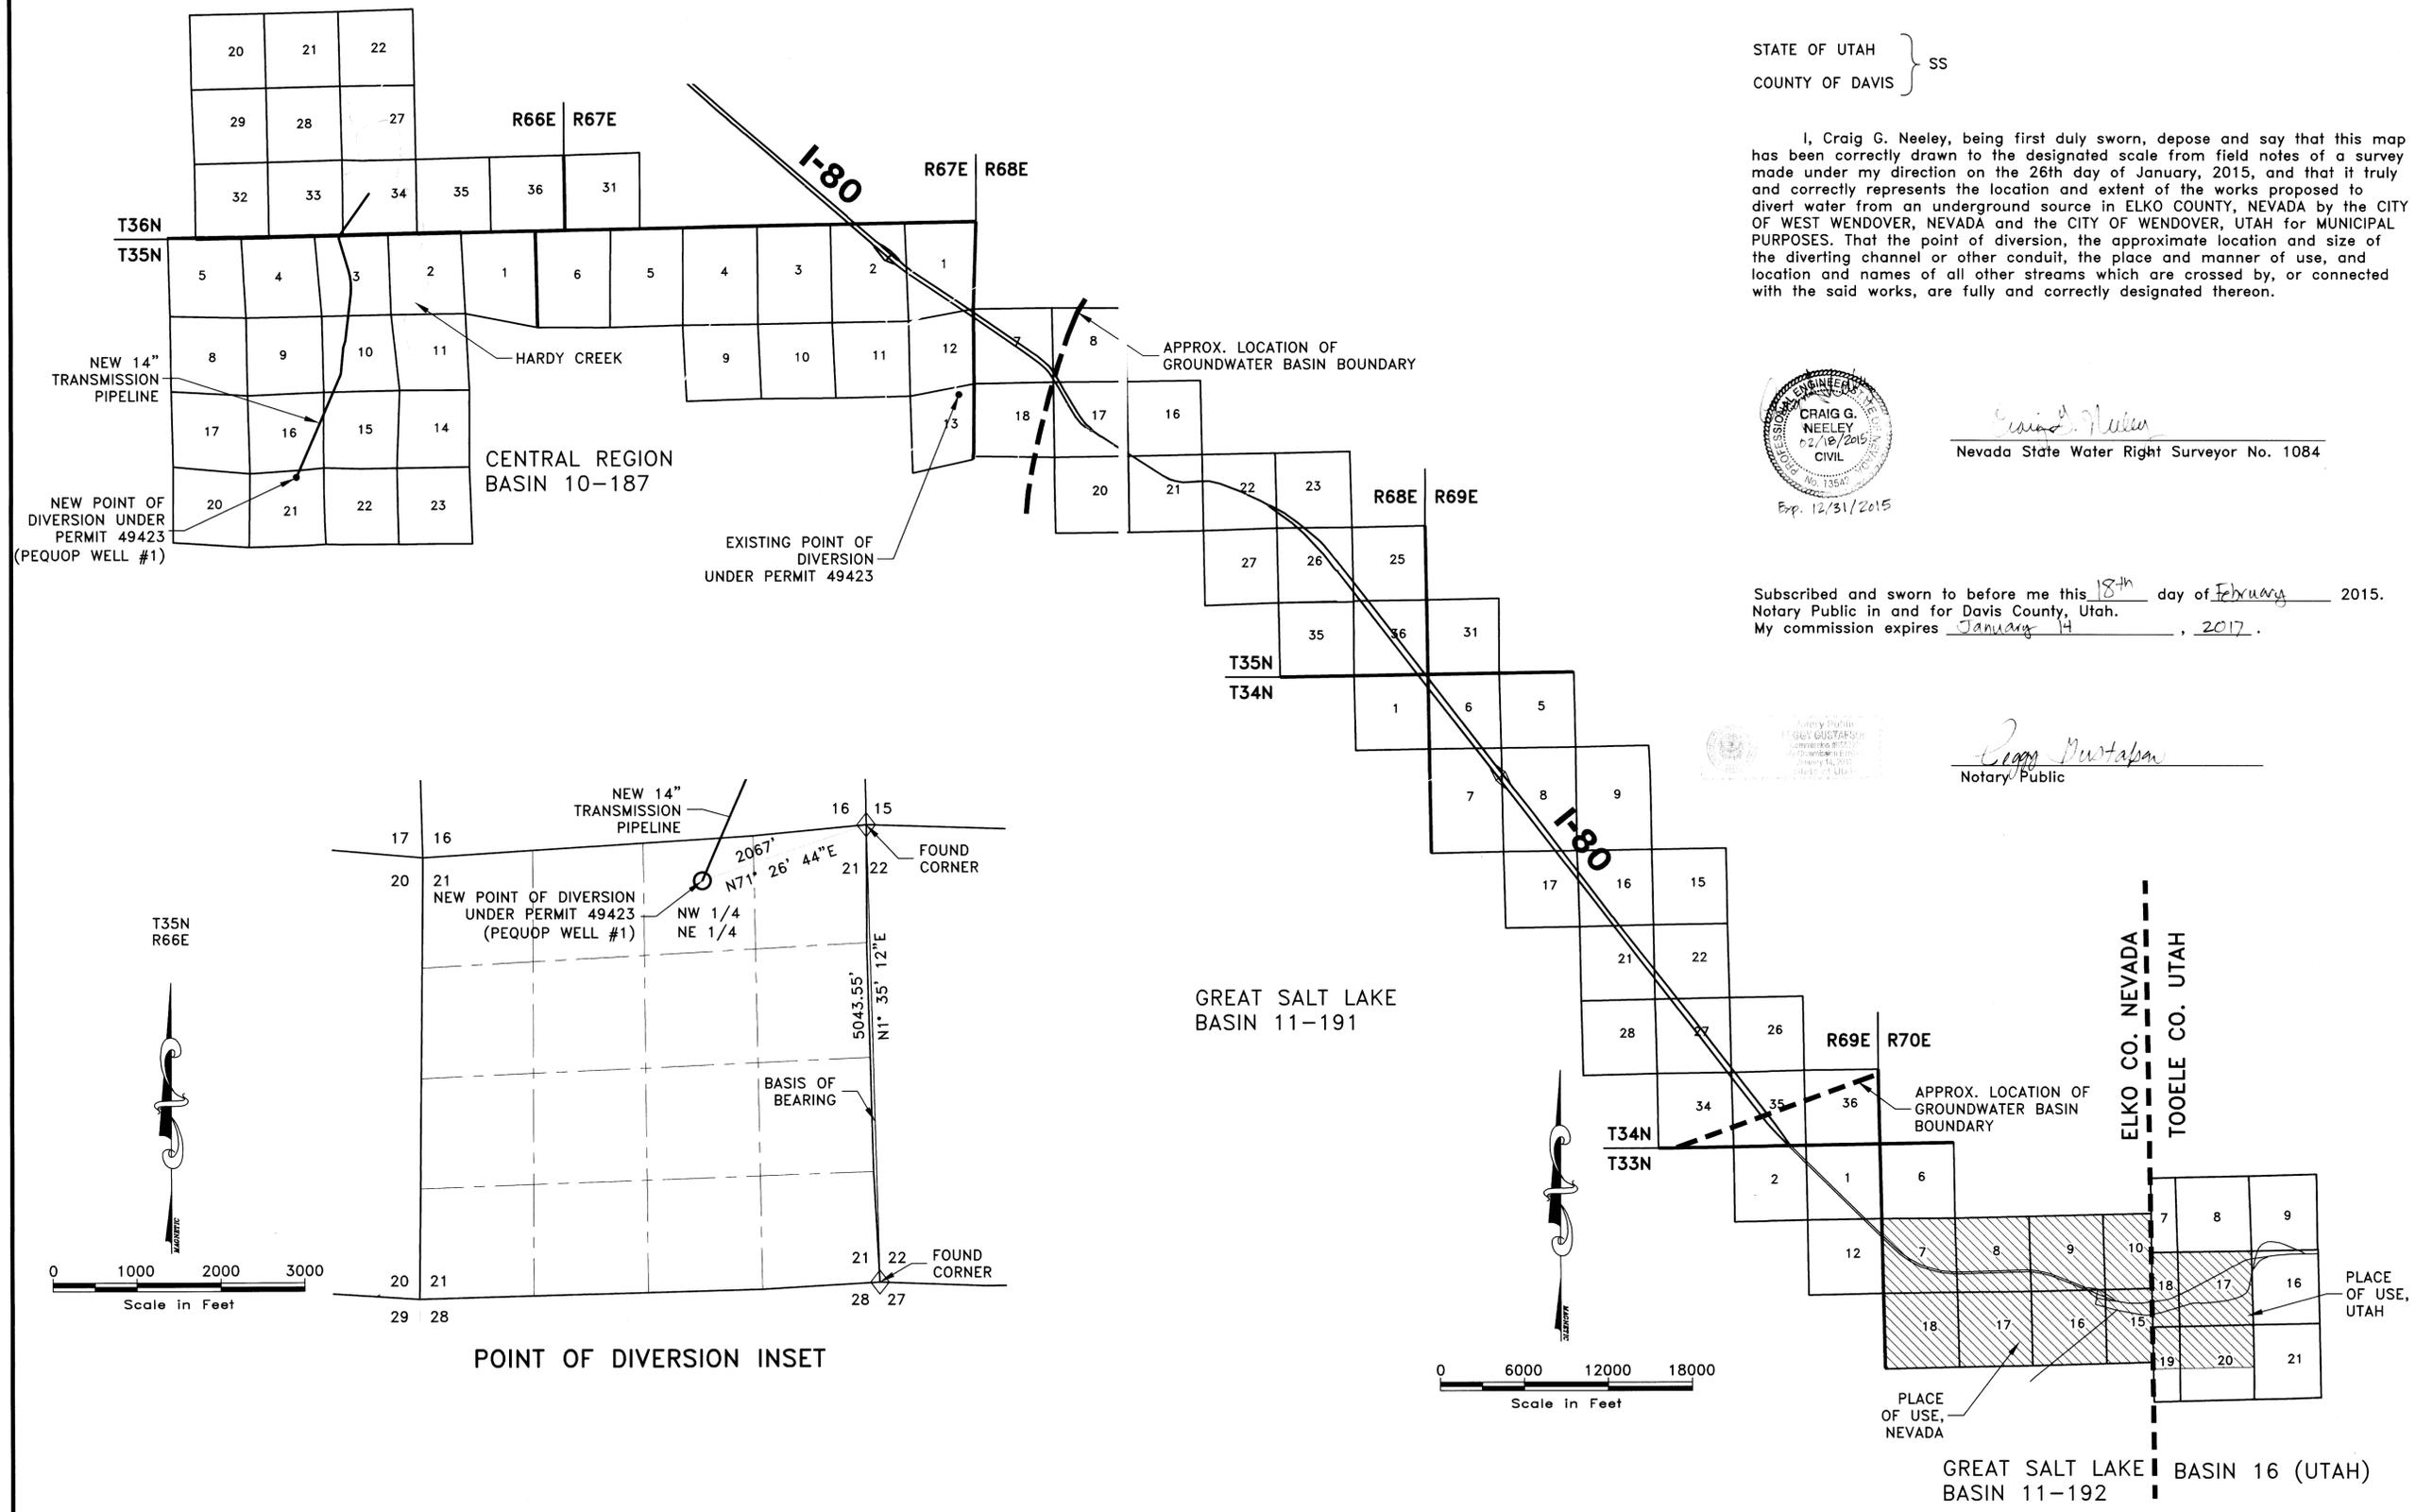

NOTE: PLACE OF USE ON THIS MAP IS INCORRECT, PLEASE REFER TO MAP 141422 FOR CORRECT POU

STATE ENGINEER'S USE

84853

FILED
 FEB 20 2015
 STATE ENGINEER'S OFFICE

MAP TO ACCOMPANY APPLICATION TO CHANGE THE POINT OF DIVERSION UNDER PERMIT 49423

FOR MUNICIPAL USE BY CITIES OF WEST WENDOVER, NV AND WENDOVER, UT FROM AN UNDERGROUND SOURCE IN ELKO COUNTY, NV



86280 86279 85997T 84854T 84853