


SECTION	SUBDIVISION	TOWNSHIP	RANGE	CULTIVATED ACREAGE	DESCRIPTION OF CULTURE
3	LOT 6	T 31 N	R 59 E	0.16 AC.	PASTURE
2	LOT 7	T 31 N	R 59 E	13.95 AC.	PASTURE
2	LOT 8	T 31 N	R 59 E	3.98 AC.	PASTURE
2	SE1/4 SW/4	T 31 N	R 59 E	1.91 AC.	PASTURE
TOTAL:				20.00 AC.	

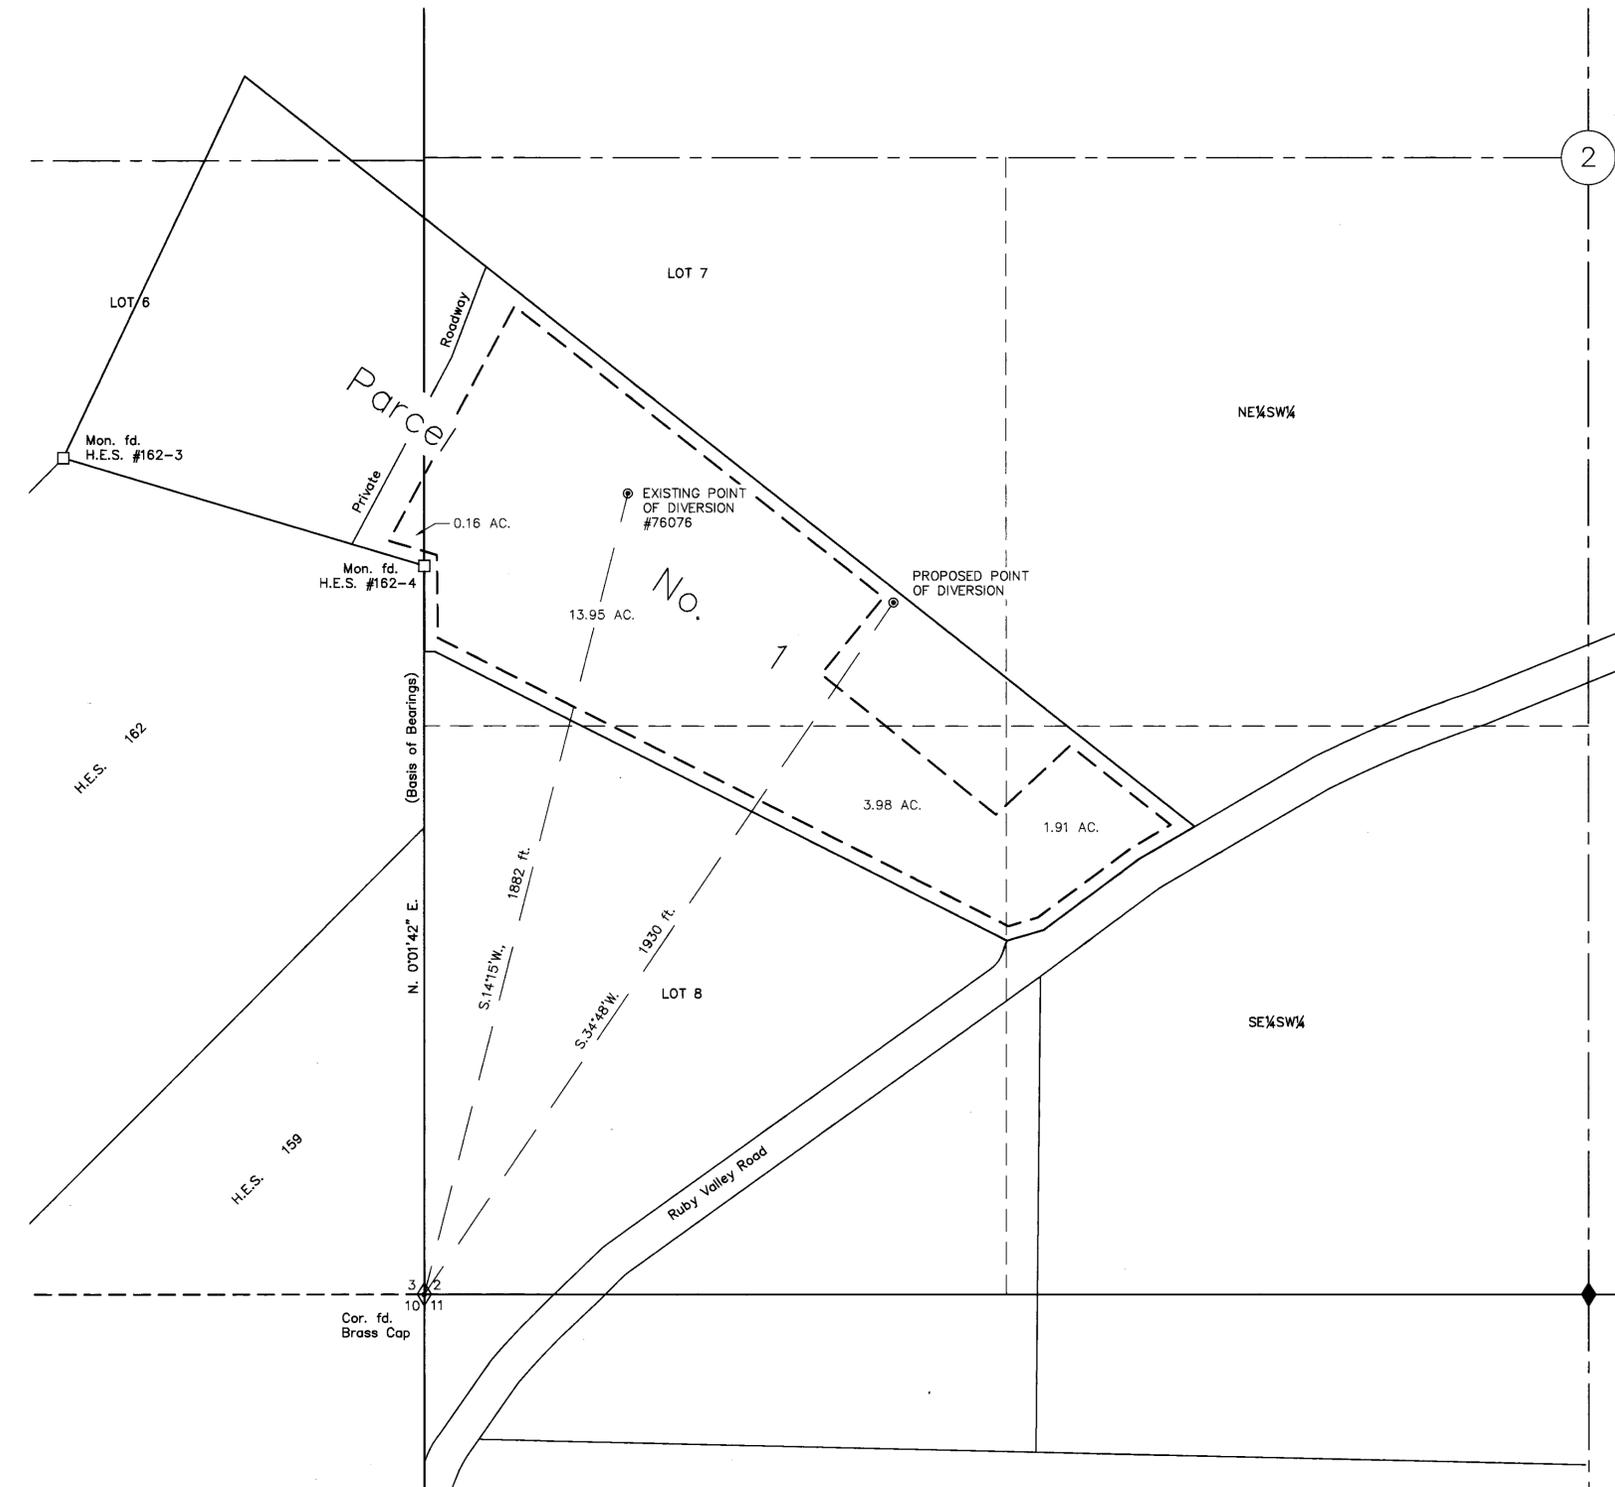

SEC. 2 & 3  
T.31N., R.59E.,  
M.D.M.



**SURVEYOR'S CERTIFICATE**

STATE OF NEVADA  
SS.  
COUNTY OF ELKO

I, WILLIAM A. NISBET, BEING FIRST DULY SWORN, DEPOSE AND SAY THAT THIS MAP, CONSISTING OF ONE SHEET, HAS BEEN CORRECTLY DRAWN TO THE DESIGNATED SCALE FROM FIELD NOTES OF A SURVEY MADE BY ME, OR UNDER MY SUPERVISION AND DIRECTION, ON THE 3RD DAY OF OCTOBER, 2014; THAT IT TRULY AND CORRECTLY REPRESENTS THE PROPOSED LOCATION AND EXTENT OF THE WORKS USED TO DIVERT WATER FROM UNDERGROUND, IN ELKO COUNTY, BY WILLIAM G. & CAROL G. HOOVER, FOR IRRIGATION PURPOSES. THAT THE PROPOSED POINT OF DIVERSION, THE APPROXIMATE LOCATION AND SIZE OF THE DIVERTING CHANNEL OR OTHER CONDUIT, ALL RESERVOIRS OR BASINS, THE LOCATION AND NAMES OF ALL OTHER WORKS WHICH CROSS OR CONNECT WITH THE PROPOSED WORKS, AND THE BOUNDARY OF ALL LANDS, SHOWING BY 40-ACRE SUBDIVISIONS THE AREAS PROPOSED TO BE SERVED, ARE FULLY AND CORRECTLY DESIGNATED THEREON.

*William A. Nisbet*  
WILLIAM A. NISBET, STATE WATER RIGHT SURVEYOR  
Exp. 12/31/15

**NOTARY PUBLIC CERTIFICATE**

STATE OF NEVADA  
COUNTY OF ELKO


SUBSCRIBED AND SWORN TO BEFORE ME THIS 23 DAY OF February, 2015,  
BY WILLIAM A. NISBET.

*Coralee Griswold*  
CORALEE GRISWOLD  
Notary Public-State of Nevada  
APPT. NO. 94-1860-6  
My App. Expires May 29, 2018  
NOTARY PUBLIC IN AND FOR ELKO COUNTY, NEVADA

**BASIS OF BEARINGS:** positions and ties are GPS derived, using NAD83 datum, with GPS accuracy greater than +/- 3 meters. Section line positions are as shown on the plat of survey or dependent resurvey of the relevant township, by U.S. Bureau of Land Management.

**LEGEND**

- Homestead Entry Survey monument
- Proposed Place of Use

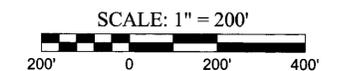

**FARR WEST ENGINEERING**  
5442 LONGLEY LANE, SUITE A  
RENO, NEVADA 89511 PHONE:  
(775) 851-4788 FAX: (775) 851-0766

JOB: 2210.001  
CREATED BY: PJB  
DWG. NO.  
W15001

STATE ENGINEER'S USE

**FILED**  
FEB 27 2015  
STATE ENGINEER'S OFFICE

MAP TO ACCOMPANY  
APPLICATION TO CHANGE POINT OF DIVERSION and  
PLACE OF USE OF WATER HERETOFORE APPROPRIATED  
UNDER PERMIT #76076  
FOR  
IRRIGATION purposes  
BY  
**WILLIAM G. & CAROL G. HOOVER**  
FROM  
UNDERGROUND  
IN  
ELKO COUNTY