

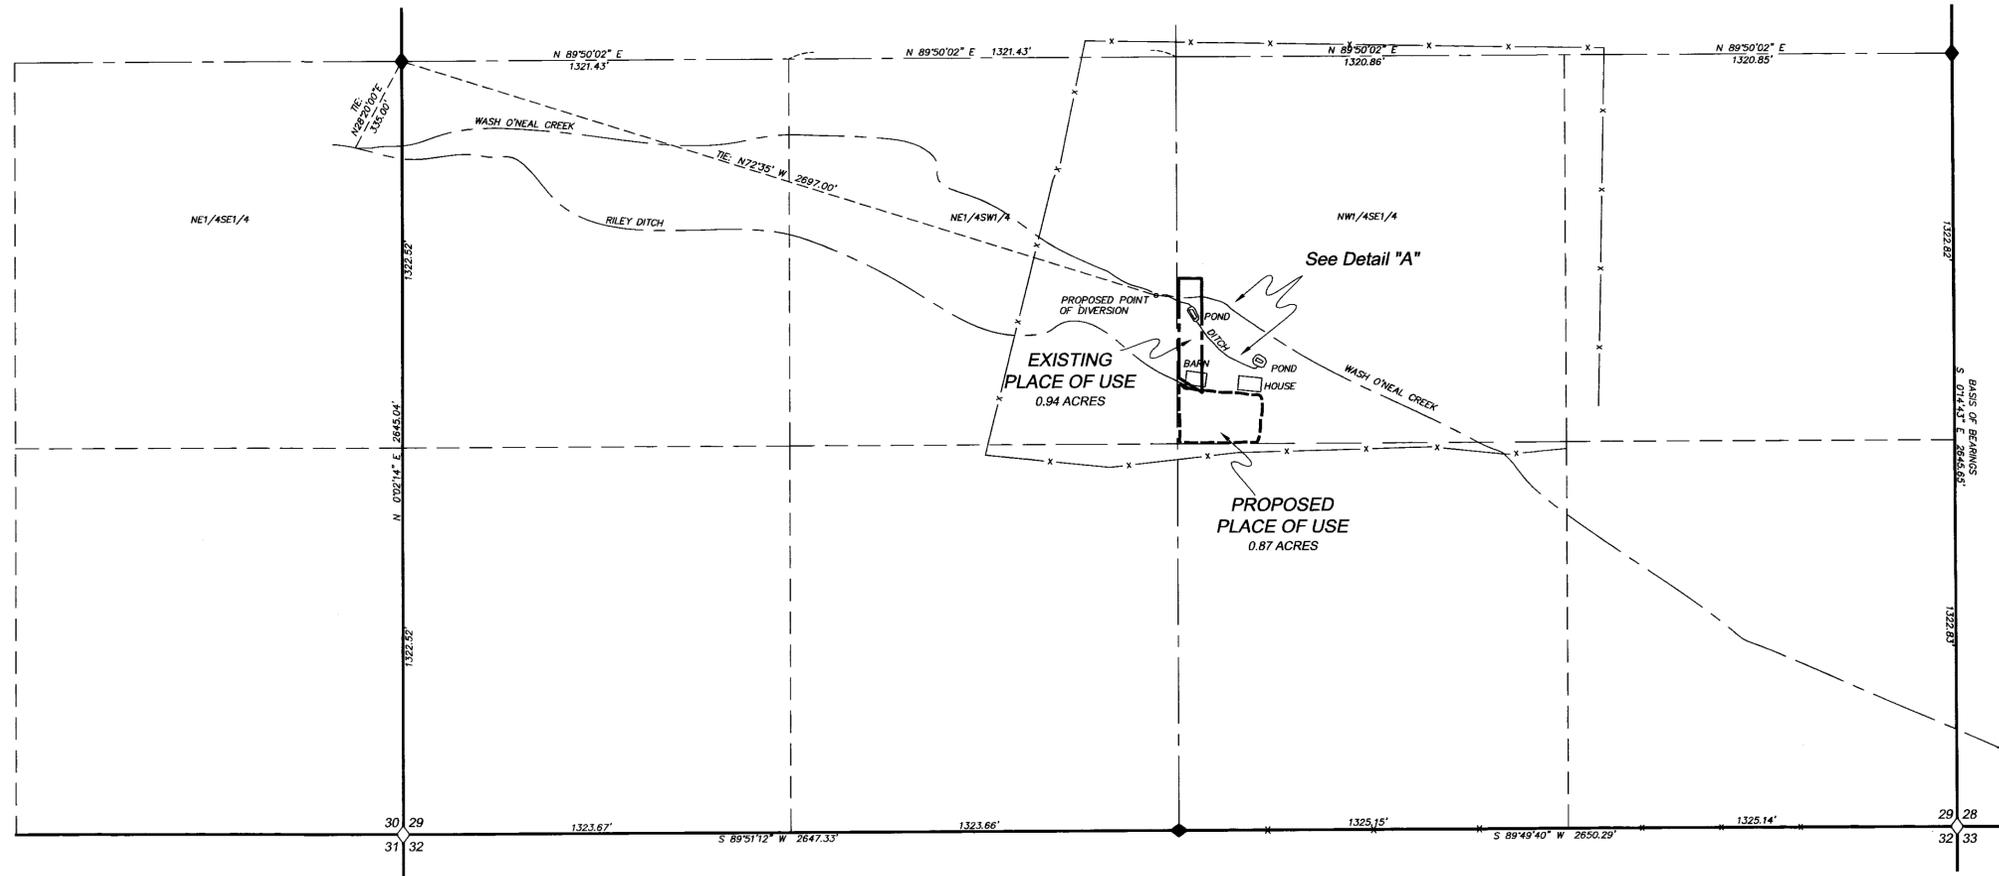


PORTIONS OF SECTIONS 29 & 30, T.41N.,R.39E. M.D.B.&M.

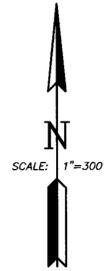

STATE OF NEVADA  
COUNTY OF HUMBOLDT

I, JOHN H. MILTON III, being first duly sworn, depose and say that this map, consisting of 1 sheet, numbered from 1 to 1, inclusive, has been correctly drawn to the designated scale from field notes of a survey made by me, or under my supervision and direction, on the 5th day of January, 2015; that it truly and correctly represents the proposed location and extent of the works used to divert water from Wash O'Neal Creek in Humboldt County, Nevada by DOUGLAS E. AND DONNA HOGAN, for irrigation use and wildlife use under Proof Number 01601. That the proposed point of diversion, the approximate location and size of the diverting channel or other conduit, the place and manner of use, and the location and names of all other works or streams which are crossed by, or connected with the said works, are fully and correctly designated thereon.

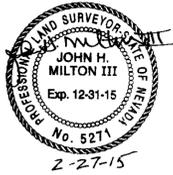


State Water Right Surveyor No. 573

Subscribed and sworn to before me on this 27th day of February, 2015.

*Doris A. Twichell*  
DORIS A. TWICHELL, Notary Public in and for Humboldt County, State of Nevada

My commission expires: May 28th, 2017

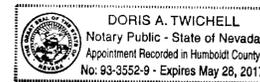



LEGEND

- ◊ Indicates a found section corner, on an iron pipe with a G.L.G. brass cap, unless otherwise noted.
- ◆ Indicates a found 1/4 section corner, on an iron pipe with a G.L.G. brass cap, unless otherwise noted.
- Indicates the boundary of the existing place of use of Proof Number 0601.
- Indicates the boundary of the proposed place of use.

BASIS OF BEARINGS


The Basis of Bearings for this Record of Survey was taken from Parcel Map File Number 317025 prepared for Nancy E. & Earl S. Hansen which was recorded in the office of the Humboldt County Recorder on May 22nd, 1990.

GRAPHIC SCALE

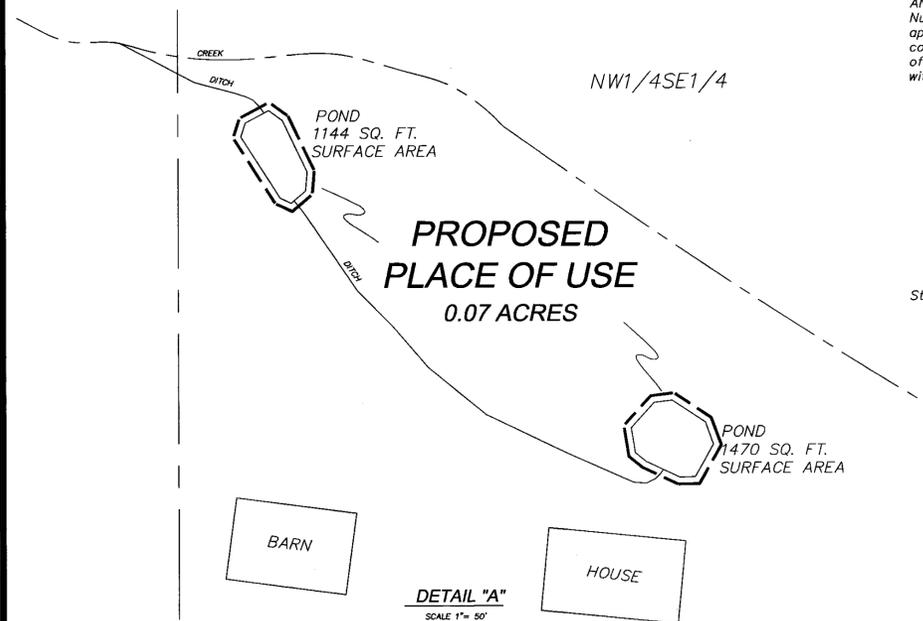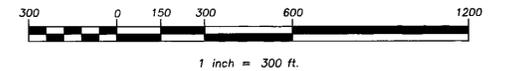

STATE ENGINEER'S USE

84894, 84895

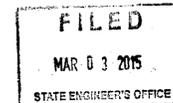

- Map To Accompany -  
**APPLICATION TO CHANGE THE PLACE OF USE AND THE POINT OF DIVERSION OF A PORTION OF PROOF NUMBER 01601 - For Irrigation Use And Wildlife Use - BY DOUGLAS E. AND DONNA HOGAN FROM WASH O'NEAL CREEK IN HUMBOLDT COUNTY, NEVADA**



84895 84894