
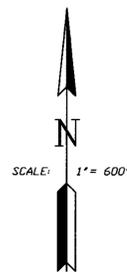


SECTIONS 35 AND 36, T.39N.,R.38E. M.D.B. & M.

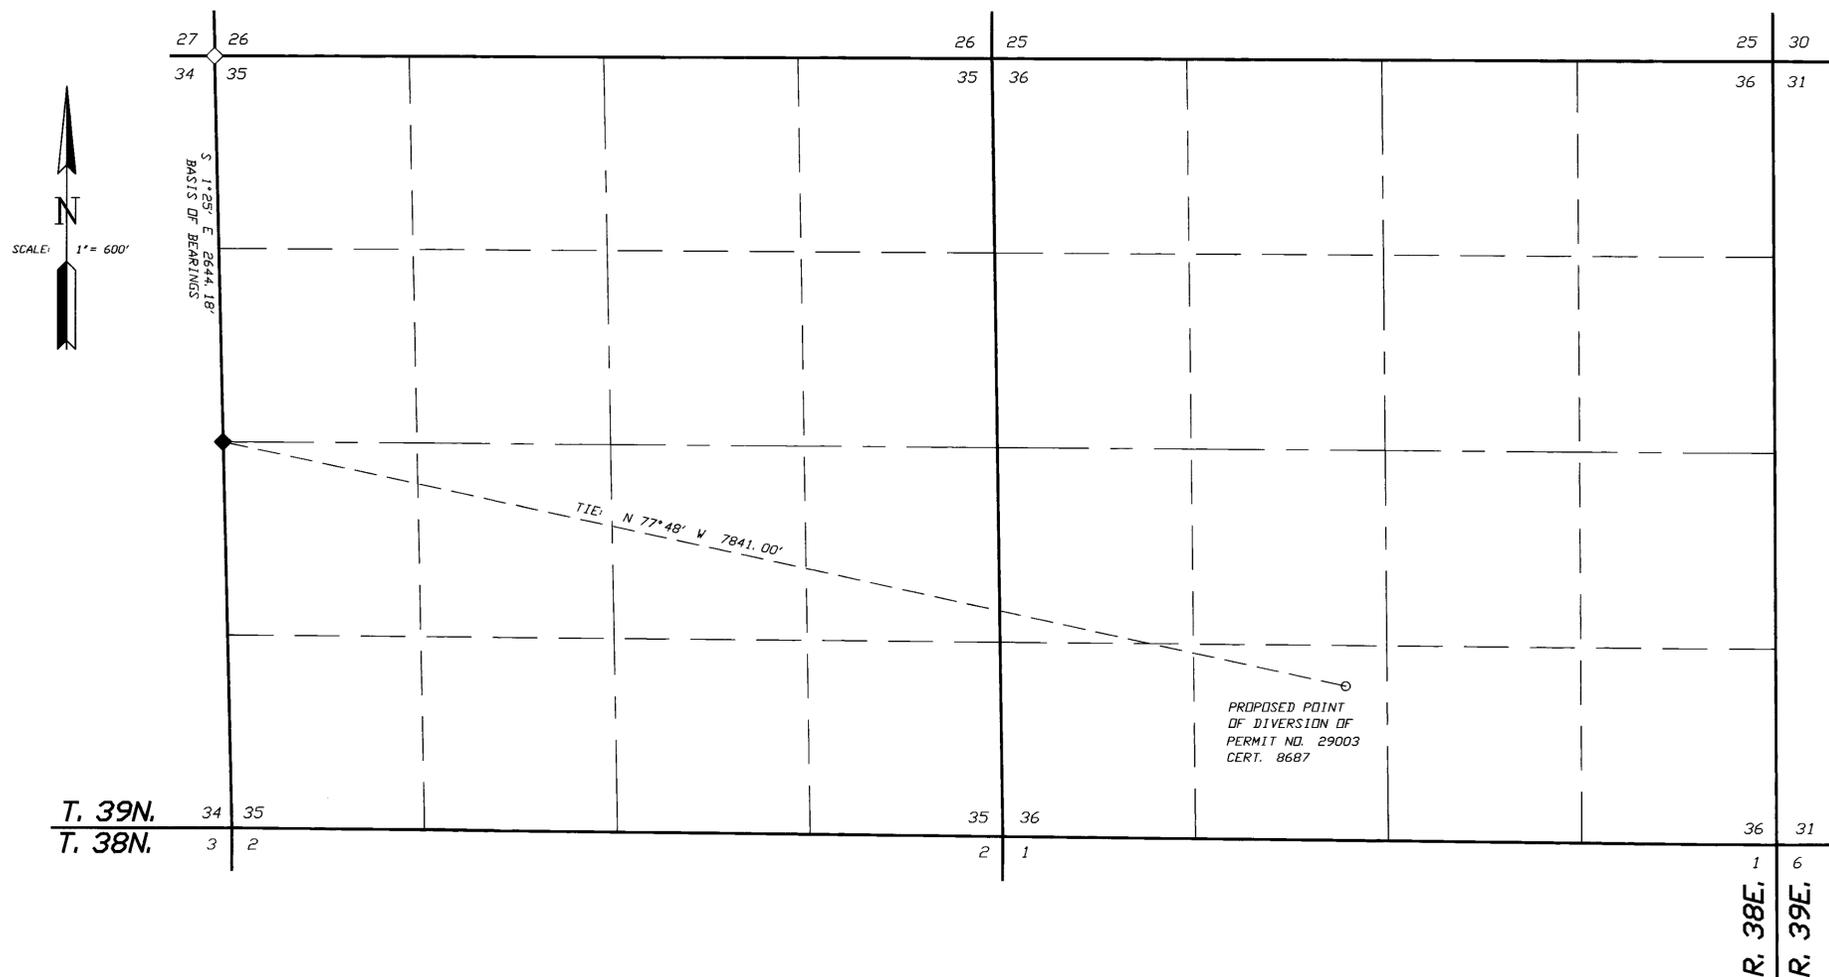

T. 39N.
T. 38N.

R. 38E.
R. 39E.

LEGEND

- ◊ Indicates a found section corner, an iron pipe with a B.L.M. brass cap, unless otherwise noted.
- ◆ Indicates a found 1/4 section corner, an iron pipe with a B.L.M. brass cap, unless otherwise noted.

BASIS OF BEARINGS

Basis of Bearings was taken from the Dependent Resurvey Plat of T. 39N., R. 38E., M.D.B. & M., approved on August 20th, 1973. The line between the NW corner of Section 35 and the W1/4 corner of Section 35 is S 1° 25' E.

STATE OF NEVADA
COUNTY OF HUMBOLDT



I, JOHN H. MILTON III, being first duly sworn, depose and say that this map, consisting of 1 sheet, inclusive, has been correctly drawn to the designated scale from field notes of a survey made by me, or under my supervision and direction, on the 3rd day of March, 2015; that it truly and correctly represents the proposed location and extent of the works used to divert water from an underground source in Humboldt County, Nevada by WINNEMUCCA FARMS INC. for irrigation purposes under Permit Number 29003 Cert. 8687. That the proposed point of diversion, the approximate location and size of the diverting channel or other conduit, all reservoirs or basins, the location and names of all other works which will cross or connect with the proposed works, and the boundary of all lands, showing by 40-acre subdivisions the areas proposed to be served, are fully and correctly designated thereon.



State Water Right Surveyor No. 573


Subscribed and sworn to before me this 3rd day of March, 2015.

Doris A. Twichell
DORIS A. TWICHELL, Notary Public in and for Humboldt County, State of Nevada
My commission expires: May 28th, 2017

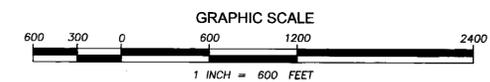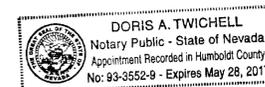

STATE ENGINEER'S USE

84952

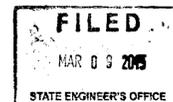

Map To Accompany Application
To Change Point Of Diversion
Of Permit Number 29003 Cert. 8687

BY WINNEMUCCA FARMS INC.

FOR IRRIGATION USE
FROM AN UNDERGROUND SOURCE IN HUMBOLDT COUNTY, NEVADA

