



**EXISTING PLACE OF USE WITHIN
PORTIONS OF SECTIONS 27, 28, 34 & 35
TOWNSHIP 14 NORTH, RANGE 25 EAST,
MOUNT DIABLO MERIDIAN**

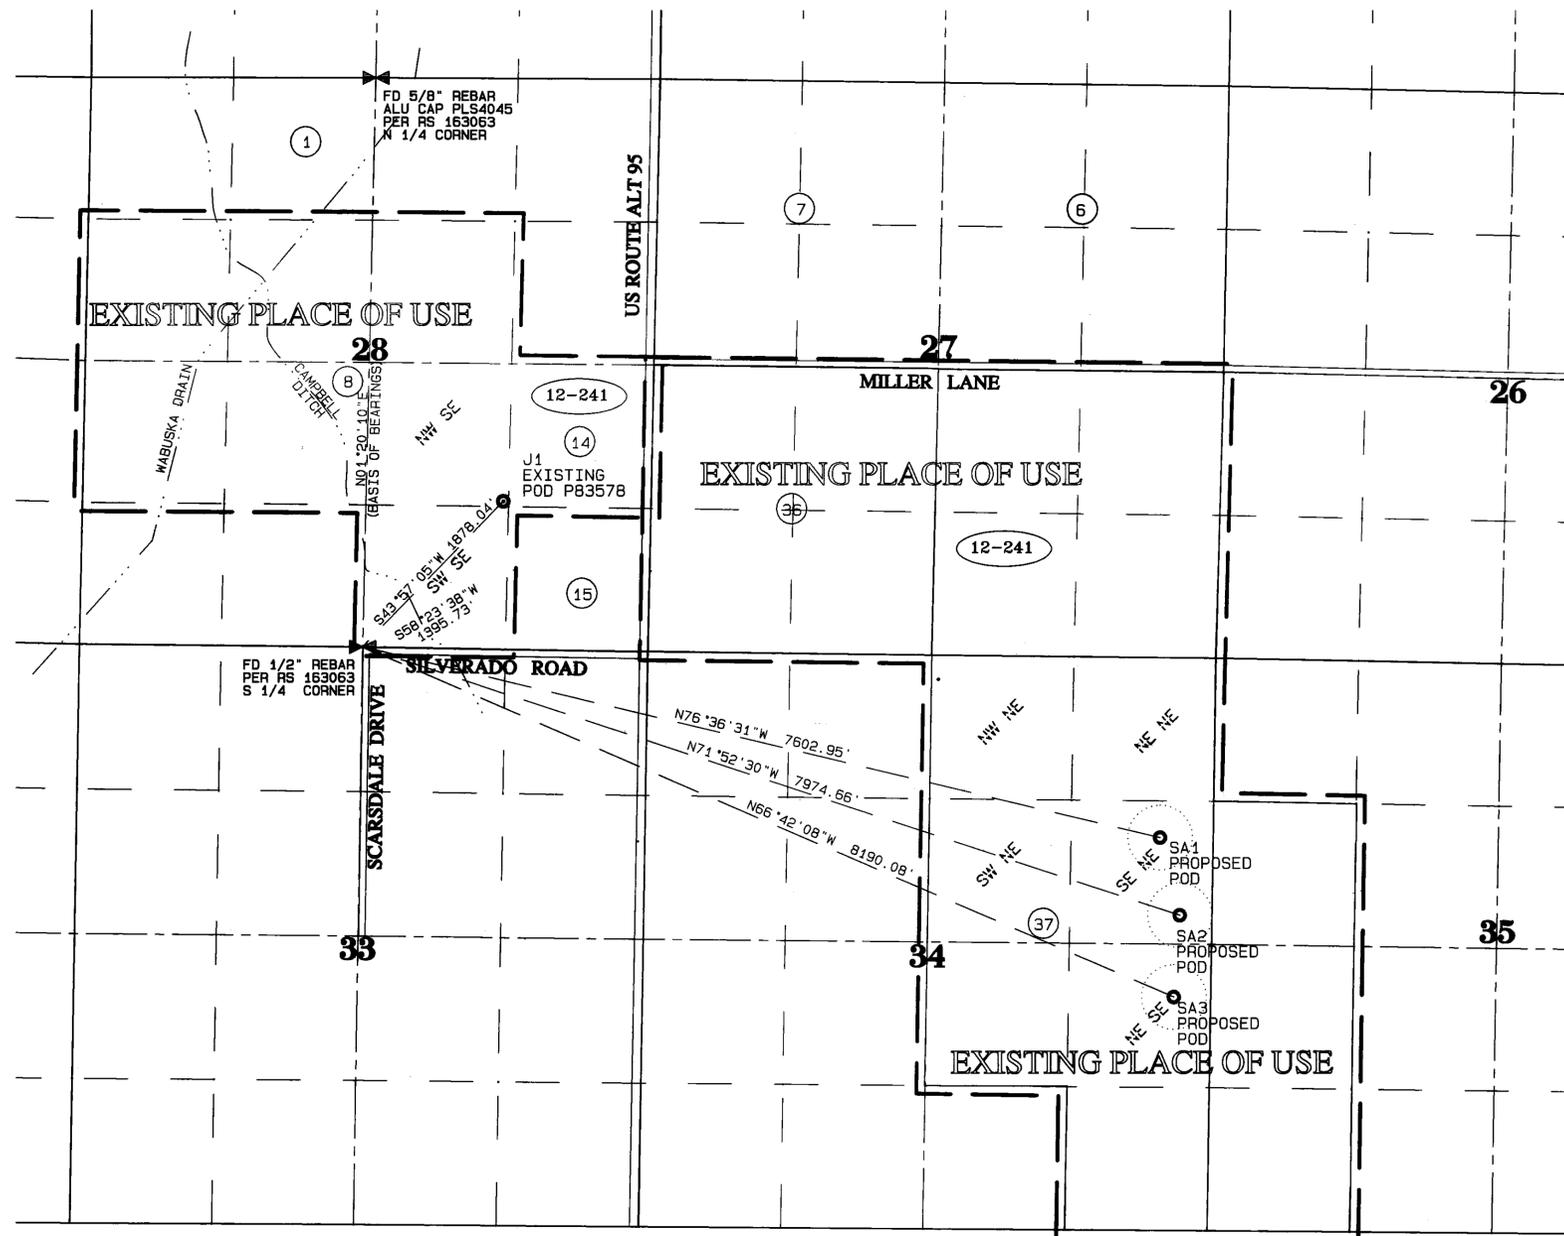

STATE OF NEVADA }
COUNTY OF WASHOE } SS

I, George G. Lindesmith, being first duly sworn, depose and say that this map consisting of one sheet, has been correctly drawn to the designated scale from information on file in the Official Records of Lyon County, Nevada, maps prepared by the Lyon County Assessor, and information contained in the Geographic Coordinate Data Base "GCDB" in the office of the Bureau of Land Management at (http://www.blm.gov/LandRecords). The survey was completed under my supervision on March 5th, 2015, and it truly and correctly represents the extent and location of the Existing Places of Use and Proposed Point of Diversion of water being changed by SCEIRINE ENTERPRISES, LLC, from an underground source under Permit 83578 for stock watering purposes, within Lyon County, Nevada.

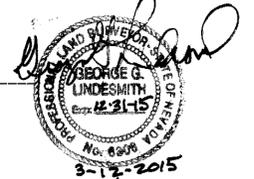


George G. Lindesmith
State Water-Right Surveyor No. 704

Subscribed and sworn to before me on this 12th day of March, 2015.

Julie M. Moran
Notary Public

REFERENCES

1. Survey Map No. 163063, on file in the office of the Lyon County Recorder.
2. Map 51939, on file in the office of the Nevada State Engineer.
3. Information in the Bureau of Land Management "GCDB".
4. Lyon County Assessor's Information, Book 14 Page 24.
5. Permit No. 83578.

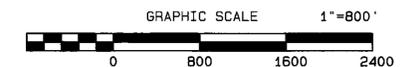


BASIS OF BEARINGS

The North-South centerline of Section 28, T14N, R25E, M.D.M. taken as North 1°20'09" East as shown on Survey Map No. 163063 on file in the office of the Lyon County, Nevada Recorder.

LEGEND:

- PARCEL LINE - LYON COUNTY ASSESSOR
 - - - - - 1/16TH SECTION LINE
 - - - - - CENTERLINE OF SECTION
 - SECTION LINE
 - - - - - EXISTING PLACE OF USE
 - ⊠ QUARTER SECTION CORNER
- 12-241 LYON COUNTY ASSESSOR'S BOOK & PAGE NO.
6 LYON COUNTY ASSESSOR'S PARCEL NO.

STATE ENGINEER'S USE

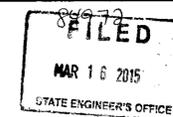

George G. Lindesmith
4255 Hackamore Drive
Reno, Nevada 89509
Phone: (775) 747-2383
Email: ggllindesmith@yahoo.com

MAP TO ACCOMPANY AN APPLICATION TO CHANGE
THE POINT OF DIVERSION OF ALL OF PERMIT 83578
FOR STOCK WATERING PURPOSES
BY
SCEIRINE ENTERPRISES, LLC
A NEVADA LIMITED LIABILITY COMPANY
FROM
THE WATERS OF AN UNDERGROUND SOURCE
WITHIN A PORTION OF
LYON COUNTY, NEVADA