



PROPOSED PLACE OF USE WITHIN A PORTION OF
NE 1/4 OF SECTION 20, T.19N., R.19E., M.D.M.
WASHOE COUNTY, NEVADA

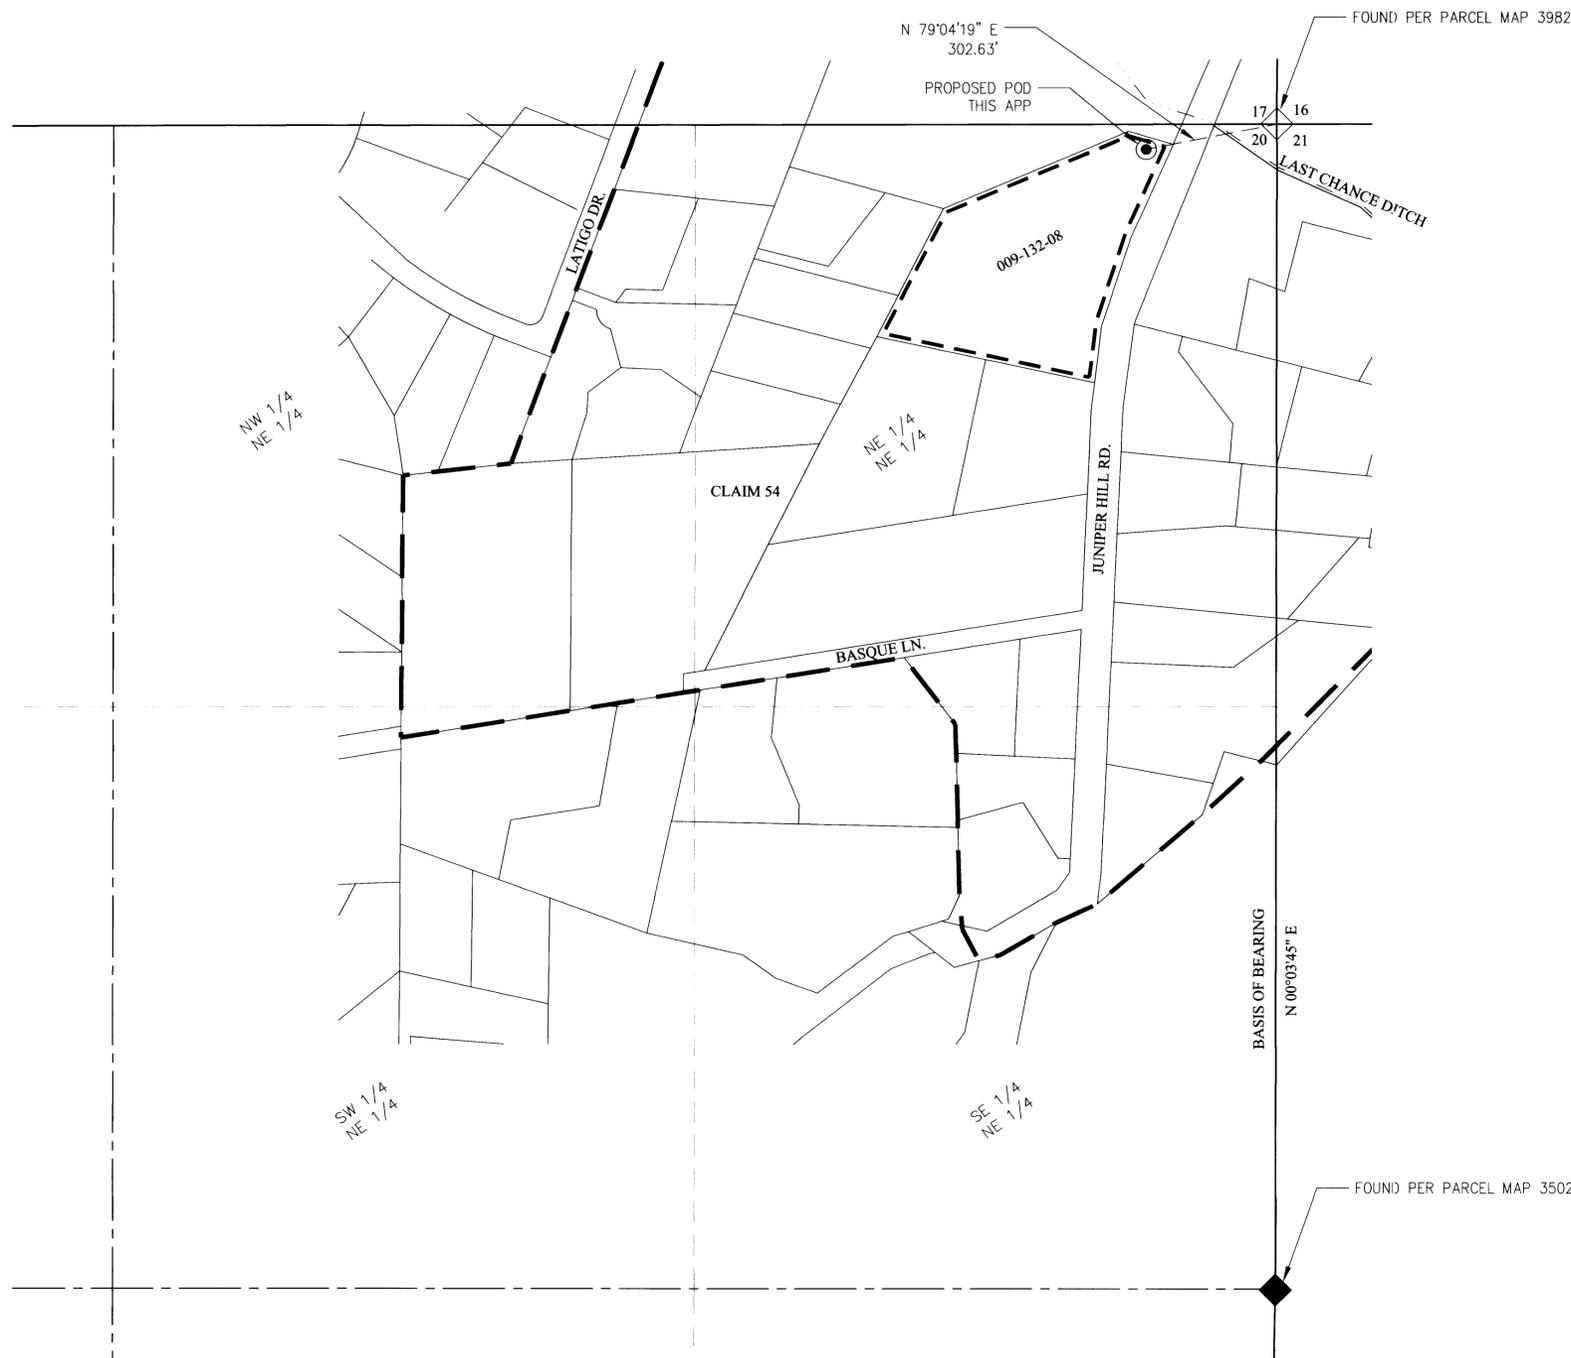

STATE OF NEVADA }
 }SS.
COUNTY OF WASHOE}


I, CHARLES L. RENO, BEING FIRST DULY SWORN, DEPOSE AND SAY THAT THIS MAP, HAS BEEN CORRECTLY DRAWN TO THE DESIGNATED SCALE FROM FIELD NOTES OF A SURVEY MADE BY ME, OR UNDER MY SUPERVISION AND DIRECTION, BETWEEN MAR. 20, 2015 AND MAR. 26, 2015; THAT IT TRULY AND CORRECTLY REPRESENTS THE LOCATION AND EXTENT OF THE PROPOSED POINT OF DIVERSION AND PLACE OF USE TO DIVERT WATER FROM AN UNDERGROUND SOURCE BY **DACOLE INVESTMENT COMPANY** FOR QUASI-MUNICIPAL PURPOSES IN WASHOE COUNTY, NEVADA.

Charles L. Reno
CHARLES L. RENO P.E. 20841
STATE WATER-RIGHT SURVEYOR
CERTIFICATE NO. 1259

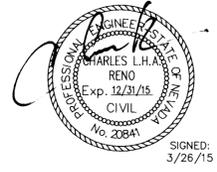

SUBSCRIBE AND SWORN BEFORE ME THIS 26th DAY OF MARCH, 2015.
NOTARY PUBLIC IN AND FOR WASHOE COUNTY, NEVADA
MY COMMISSION EXPIRES AUGUST 25th, 2016.

Chris N. Facque
NOTARY PUBLIC

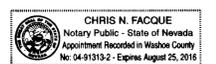


REFERENCES

1. WASHOE COUNTY ASSESSORS PARCEL MAP 3502
2. WASHOE COUNTY ASSESSORS PARCEL MAP 3982
3. WASHOE COUNTY ASSESSORS PARCEL MAP 2638
4. MAP TR-109 ON FILE IN THE OFFICE OF THE NEVADA STATE ENGINEER
5. LEGAL DESCRIPTION No. 2636145, FILED IN THE OFFICIAL RECORDS OF WASHOE COUNTY NV ON JAN. 2, 2002

BASIS OF BEARING

THE EAST LINE OF THE NE 1/4 OF SECTION 20, T19N, R19E, M.D.M., TAKEN AS NORTH 0°3'45" EAST

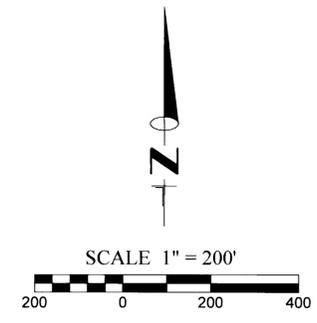

LEGEND

- PLACE OF USE
- SECTION LINE
- QUARTER SECTION LINE
- 16TH SECTION LINE
- TRUCKEE RIVER DECREE CLAIM
- PARCEL
- DRAINS / CANALS
- POD TIE
- POINT OF DIVERSION (AS NOTED)
- ◇ FOUND SECTION CORNER AS NOTED
- ◆ FOUND QUARTER SECTION CORNER AS NOTED
- 009-132-08 WASHOE COUNTY ASSESSORS PARCEL No.

STATE ENGINEER'S USE 85003T, 85004T

FILED
MAR 27 2015
STATE ENGINEER'S OFFICE

(S)

FARR WEST ENGINEERING
5442 LONGLEY LANE, SUITE A
RENO, NEVADA 89511
PHONE: (775) 851-4788
FAX: (775) 851-0766

JOB # 2211
CREATED BY: BFE
DEBBIEDAY.dwg

MAP TO ACCOMPANY APPLICATION TO CHANGE POINT OF DIVERSION, PLACE AND MANNER OF USE OF PERMIT Nos. 75351 AND 75352 FOR QUASI-MUNICIPAL PURPOSES BY **DACOLE INVESTMENT COMPANY** FROM AN UNDERGROUND SOURCE IN WASHOE COUNTY, NEVADA