



T.12 N., R.62 E., M.D.B. & M.

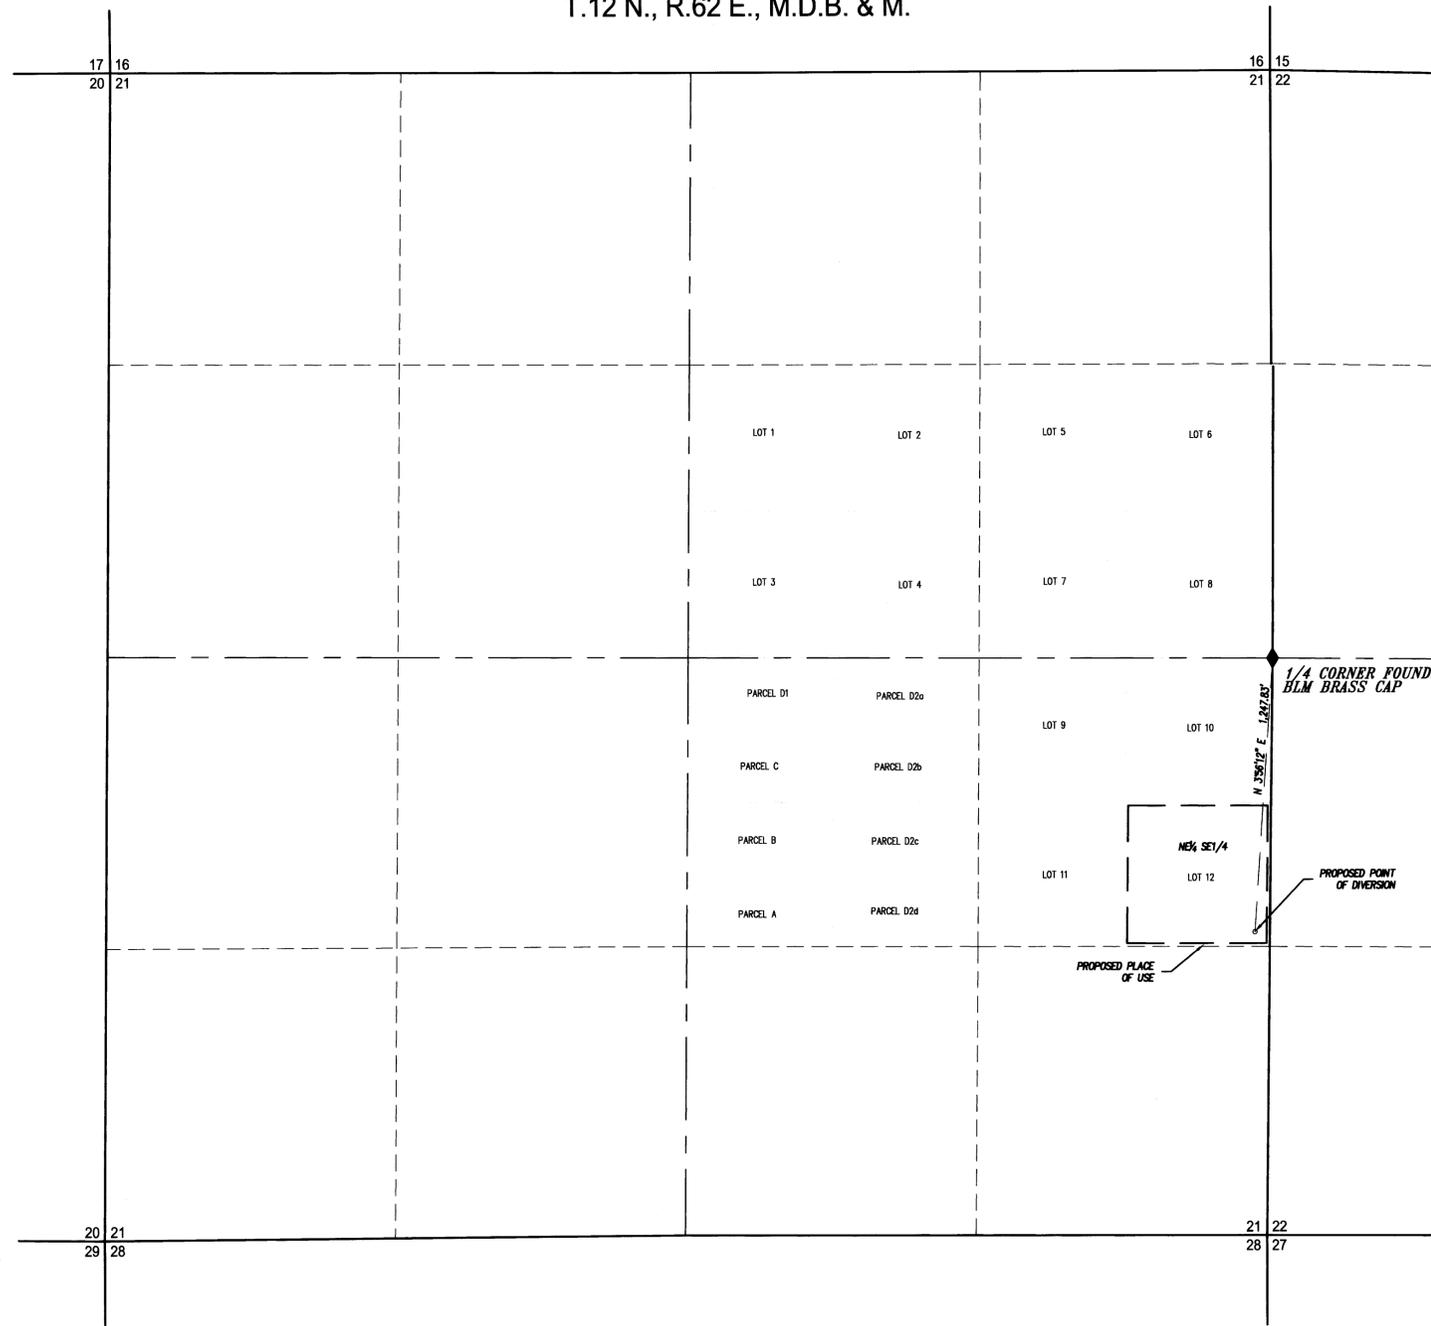

**SURVEYOR'S CERTIFICATE**

STATE OF NEVADA }  
County of White Pine } ss.

I, Emil W. Alberg, Jr., being first duly sworn, depose and say that this map, consisting of one sheet, has been correctly drawn to the designated scale from field notes of a survey made by me, or under my supervision and direction, on the 24th day of March, 2015; that it truly and correctly represents the proposed location and extent of the works used to divert water from an underground source, in White Pine County, Nevada by Aaron Watson and Marlo Watson for irrigation purposes. That the proposed point of diversion, the approximate location and size of the diverting channel or conduit, the place and manner of use, and the location and names of all other works or streams which are crossed by, or connected with the said works, are fully and correctly designated thereon.

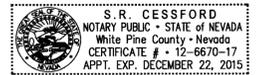


State Water Right Surveyor No. 1250

Subscribed and sworn to before me this 13th day of April, 2015.

*S.R. Cessford*  
Notary Public in and for White Pine County, Nevada.

**BASIS OF BEARINGS**

Basis of Bearings are based on U.S. State Plane Coordinate System: NAD 1983, East 2701. Computed from Static Observation with Trimble RBGNSS on March 24, 2015, with an accuracy of ±4 cm.

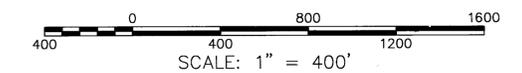

BASIN JOB #1201002

**B** Basin  
Engineering

Consulting Engineers & Land Surveyors  
1070 E. Ashman Street, Ely, NV 89301  
Phone: (775) 289-9800 Fax: (775) 289-9802

STATE ENGINEER'S USE FILED

APR 20 2015

STATE ENGINEER'S OFFICE

FOR IRRIGATION

BY AARON WATSON AND MARLO WATSON

FROM UNDERGROUND

IN WHITE PINE, NEVADA

**LEGEND**

PROPOSED PLACE OF USE = - - - - -

STATE ENGINEER'S OFFICE  
2015 APR 20 PM 12:13  
NEVADA