


STATE OF NEVADA }  
 COUNTY OF WASHOE } ss

I, GEORGE G. LINDESMITH, BEING FIRST DULY SWORN, DEPOSE AND SAY THAT THIS MAP CONSISTING OF ONE SHEET, HAS BEEN CORRECTLY DRAWN TO THE DESIGNATED SCALE FROM NOTES OF A SURVEY MADE UNDER MY SUPERVISION AND DIRECTION AND INFORMATION ON FILE IN THE OFFICIAL RECORDS OF WASHOE COUNTY, NEVADA AND INFORMATION ON FILE IN THE OFFICE OF THE NEVADA STATE ENGINEER, ON APRIL 24, 2015, AND THAT IT TRULY AND CORRECTLY REPRESENTS THE PROPOSED LOCATION AND EXTENT OF THE WORKS USED TO DIVERT WATER FROM AN UNDERGROUND SOURCE, WITHIN WASHOE COUNTY, NEVADA, BY THE SMALL LLC, FOR FISH PROPAGATION PURPOSES. THAT THE PROPOSED POINT OF DIVERSION, THE LOCATION AND NAMES OF ALL OTHER WORKS WHICH WILL CROSS OR CONNECT WITH THE PROPOSED WORKS, AND THE BOUNDARY OF ALL LANDS, SHOWING BY 40-ACRE SUBDIVISIONS THE AREAS PROPOSED TO BE SERVED, ARE FULLY AND CORRECTLY DESIGNATED THEREON.

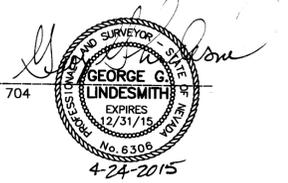


GEORGE G. LINDESMITH, WRS 704

SUBSCRIBED AND SWORN TO BEFORE ME THIS 24TH DAY OF APRIL, 2015.

NOTARY PUBLIC IN AND FOR WASHOE COUNTY, NEVADA

MY COMMISSION EXPIRES MAY 3, 2017.

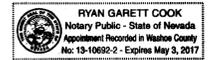


NOTES:

- 1) REFER TO MAP SUPPORTING PERMIT 49067 FOR EXISTING PLACE OF USE.
- 2) RECORD OF SURVEY MAP 3879 FILE NO. 3287714 IN THE OFFICIAL RECORDS OF WASHOE COUNTY, NEVADA.
- 3) RECORD OF SURVEY MAP 4499 FILE NO. 3139878 IN THE OFFICIAL RECORDS OF WASHOE COUNTY, NEVADA.
- 4) PARCEL MAP 3600 FILE NO. 2410224 IN THE OFFICIAL RECORDS OF WASHOE COUNTY, NEVADA.
- 5) WASHOE COUNTY, NEVADA ASSESSORS MAP BOOK 38 PAGE 82.
- 6) WASHOE COUNTY, NEVADA ASSESSORS MAP BOOK 38 PAGE 24.
- 7) THIS APPLICATION WOULD CHANGE THE POINT OF DIVERSION OF A PORTION OF PERMIT 49067.

BASIS OF BEARINGS:

BASED ON THE NORTH AMERICAN DATUM OF 1983/94 NEVADA WEST ZONE PER RECORD OF SURVEY MAP 4499 FILE NO. 3139878 ON FILE IN THE OFFICE OF THE WASHOE COUNTY, NEVADA RECORDER. BEING THE LINE BETWEEN THE NORTH 1/4 CORNER OF SECTION 18 AND THE CENTER 1/4 CORNER OF SECTION 19. TOWNSHIP 19 NORTH, RANGE 18 EAST, MOUNT DIABLO MERIDIAN, TAKEN AS: N 02°04'39" E.

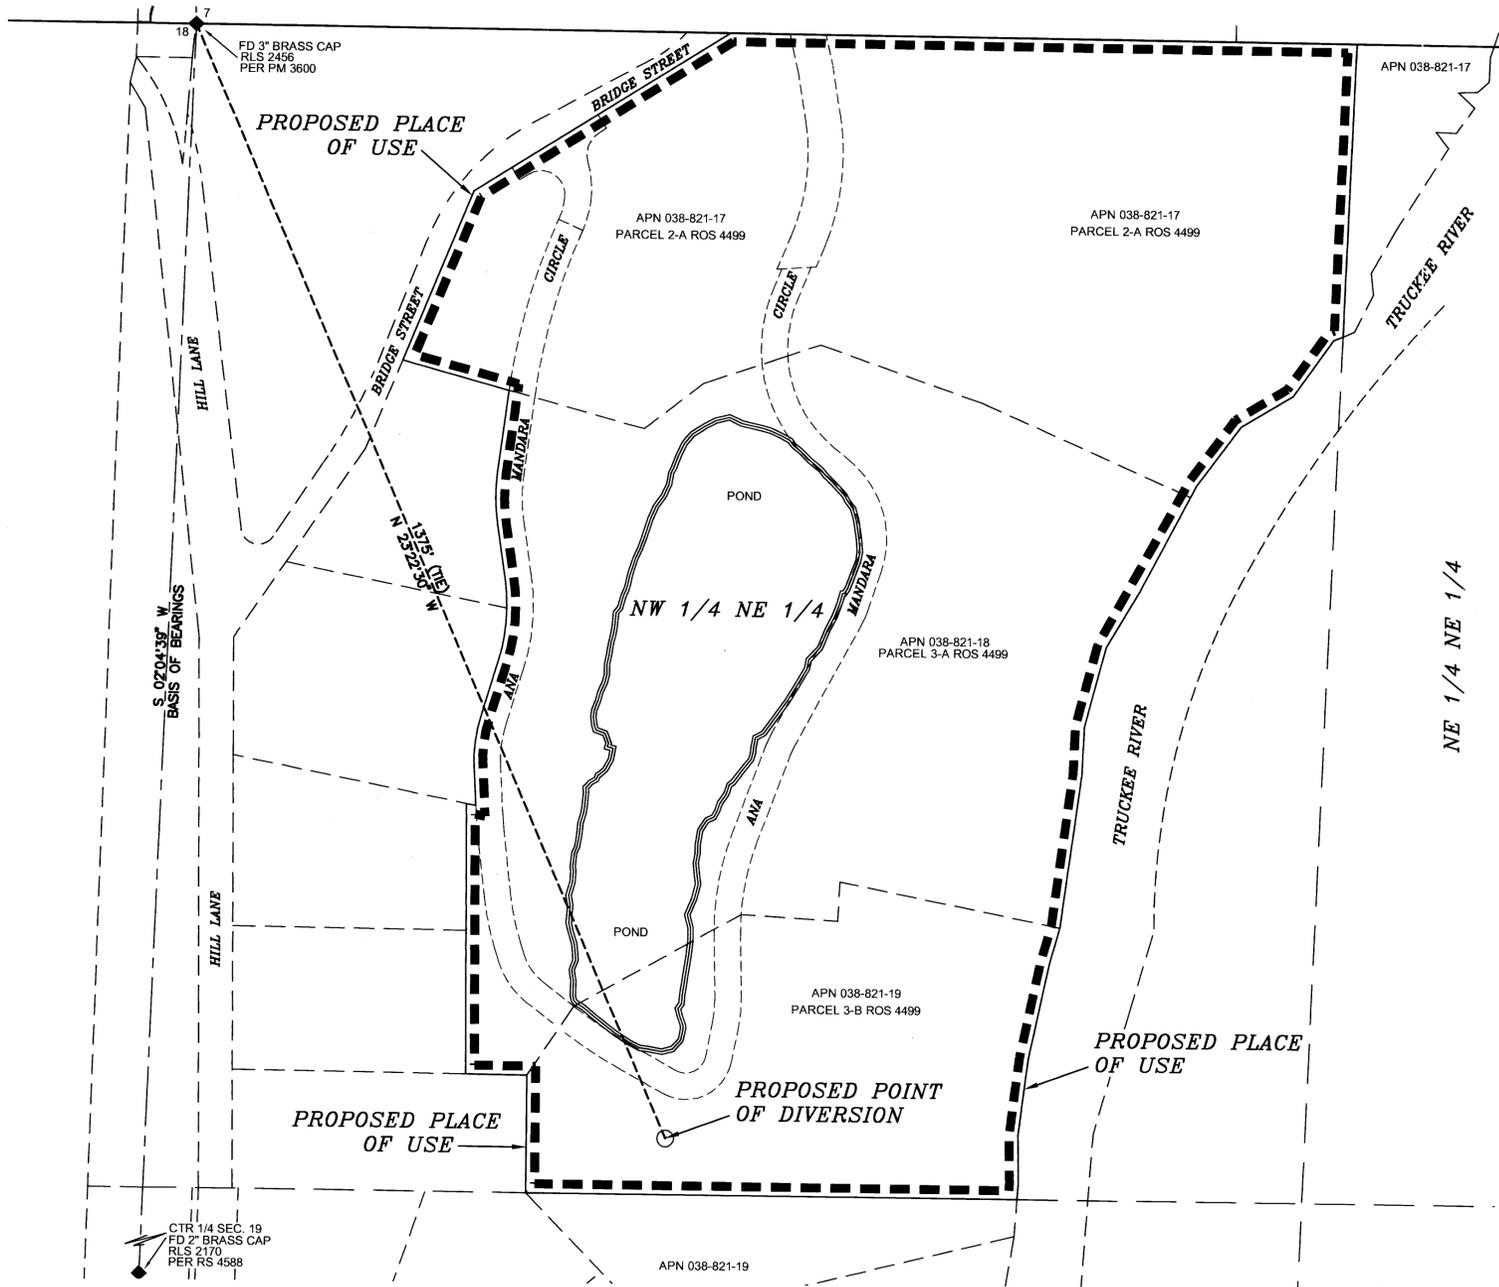


PROPOSED POINT OF DIVERSION AND PROPOSED PLACE OF USE  
 LOCATED WITHIN A PORTION OF THE NW 1/4 OF THE NE 1/4 OF  
 SECTION 18, T.19N., R.18E., M.D.M.

LEGEND:

- PROPOSED POINT OF DIVERSION ○
- QUARTER CORNER OR CENTER QUARTER ◆
- SECTION LINE ———
- CENTERLINE OF SECTION - - - - -
- 1/16TH LINE - - - - -
- PROPOSED PLACE OF USE - - - - -



STATE ENGINEER'S USE

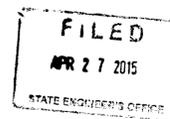

2015 APR 27 PM 1:50  
 STATE ENGINEER'S OFFICE



MAP  
 TO ACCOMPANY AN APPLICATION  
 TO CHANGE THE POINT OF DIVERSION,  
 PLACE OF USE, AND MANNER OF USE  
 OF A PORTION OF PERMIT 49067  
 FOR FISH PROPAGATION PURPOSES  
 BY  
 THE SMALL LLC  
 FROM AN UNDERGROUND SOURCE  
 WITHIN  
 WASHOE COUNTY NEVADA

85144T 85120