


PROPOSED POINT OF DIVERSION AND PLACE OF USE WITHIN SECTION 28, T.39N., R.62E., MDM.
ELKO COUNTY, NEVADA

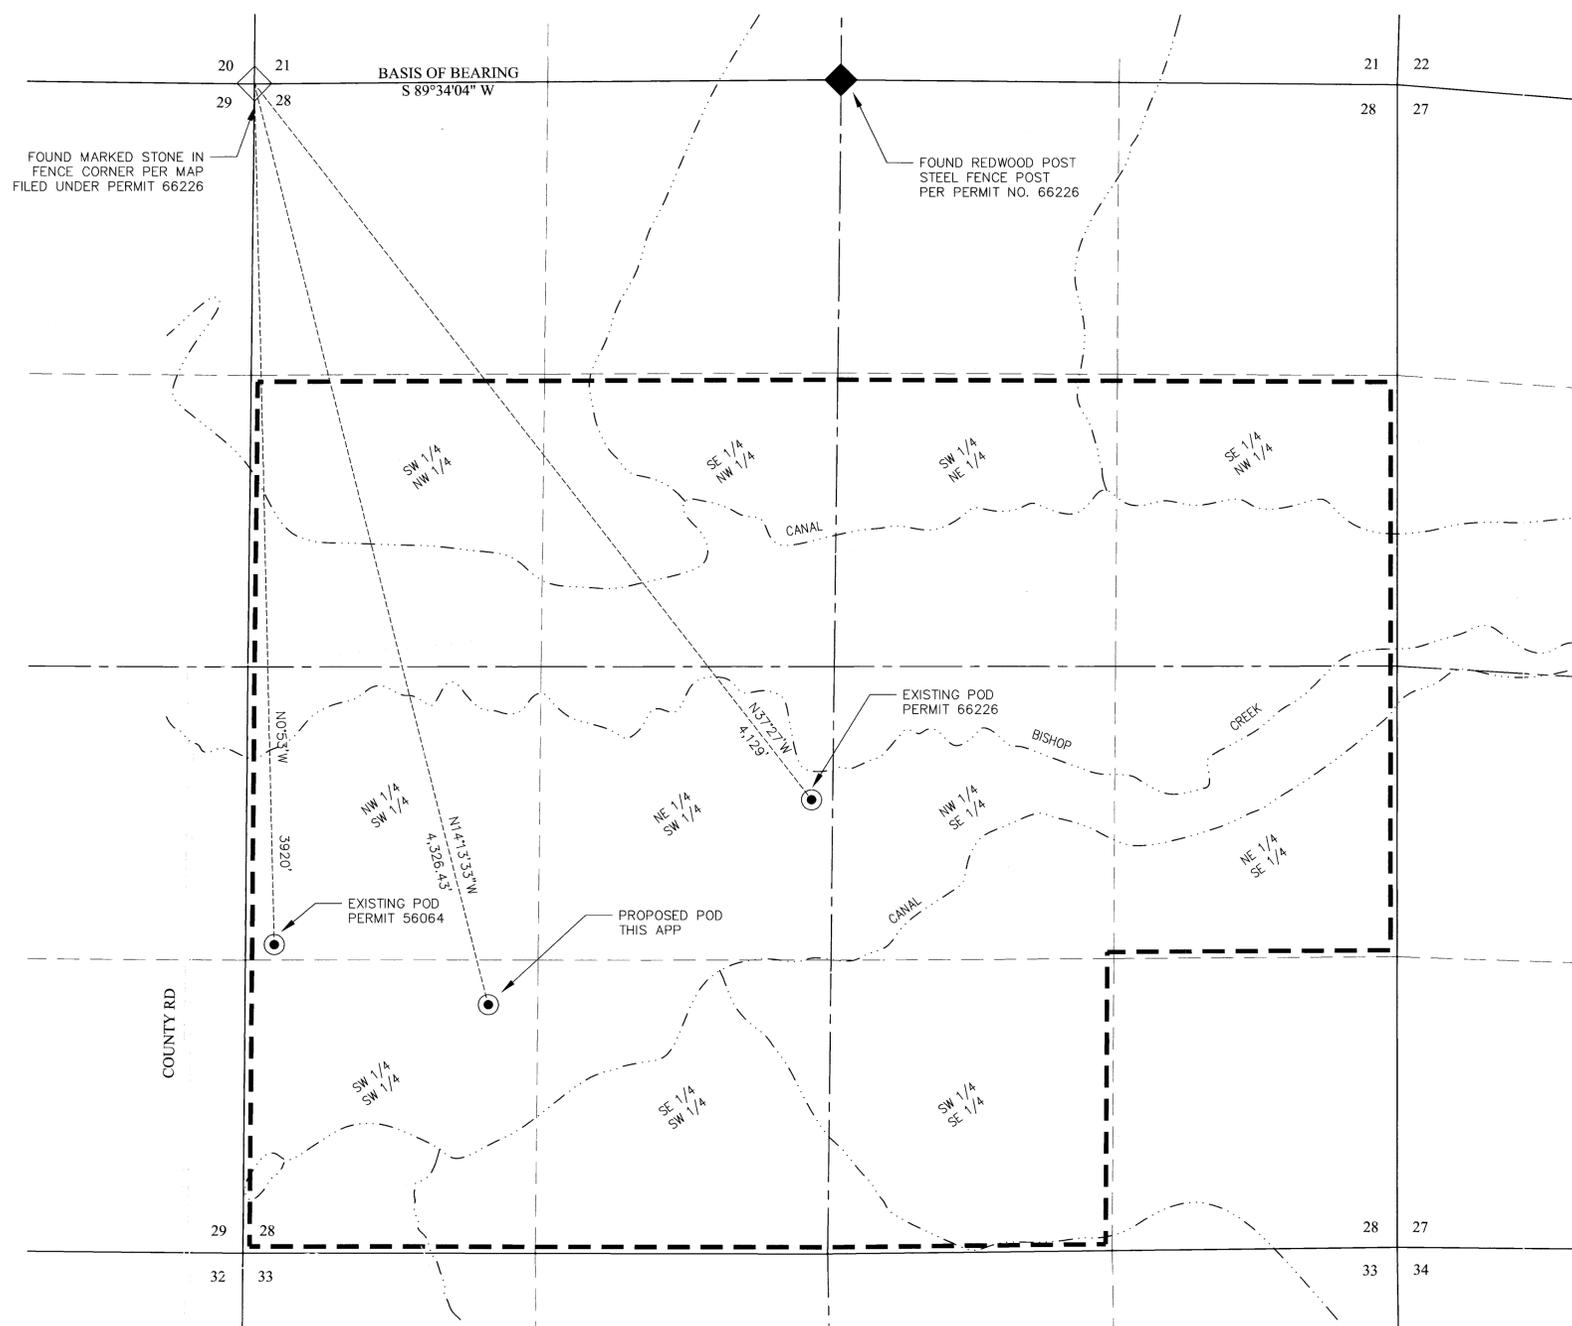

FOUND MARKED STONE IN FENCE CORNER PER MAP FILED UNDER PERMIT 66226

FOUND REDWOOD POST STEEL FENCE POST PER PERMIT NO. 66226

BASIS OF BEARING
S 89°34'04\" W

N 141°33'31\" W
4,326.43'

EXISTING POD PERMIT 66226

EXISTING POD PERMIT 56064

PROPOSED POD THIS APP

COUNTY RD


LEGEND

- TOWNSHIP & RANGE LINE
- - - - - PROPOSED PLACE OF USE
- SECTION LINE
- QUARTER SECTION LINE
- - - - - 16TH SECTION LINE
- IMPROVED ROAD
- ACCESS ROAD
- - - - - CREEKS / DRAINS / CANALS
- - - - - POD TIE
- POINT OF DIVERSION (AS NOTED)
- ◇ FOUND SECTION CORNER (AS NOTED)
- ◆ FOUND QUARTER SECTION CORNER (AS NOTED)

STATE OF NEVADA }
 }SS.
COUNTY OF WASHOE}

I, CHARLES L. RENO, BEING FIRST DULY SWORN, DEPOSE AND SAY THAT THIS MAP, HAS BEEN CORRECTLY DRAWN TO THE DESIGNATED SCALE FROM FIELD NOTES OF A SURVEY MADE BY ME, OR UNDER MY SUPERVISION AND DIRECTION, BETWEEN APR. 16, 2015 AND APR. 27, 2015; THAT IT TRULY AND CORRECTLY REPRESENTS THE LOCATION AND EXTENT OF THE PROPOSED PLACE OF USE TO DIVERT WATER FROM AN UNDERGROUND SOURCE BY **DALTON REAL ESTATE, LLC** FOR IRRIGATION AND DOMESTIC PURPOSES IN ELKO COUNTY, NEVADA.

Charles L. Reno
CHARLES L. RENO P.E. 20841
STATE WATER-RIGHT SURVEYOR
CERTIFICATE NO. 1259

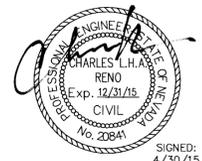

SUBSCRIBE AND SWORN BEFORE ME THIS 30th DAY OF APRIL, 2015.
NOTARY PUBLIC IN AND FOR WASHOE COUNTY, NEVADA
MY COMMISSION EXPIRES AUGUST 25th, 2016.

Chris N. Faouque
NOTARY PUBLIC




REFERENCES

1. DEPENDENT RESURVEY OF T.39N., R.62E., M.D.M. AS APPROVED SEPTEMBER 12, 1985. UNITED STATES DEPARTMENT OF THE INTERIOR, BUREAU OF LAND MANAGEMENT
2. NEVADA TOWNSHIP AND RANGE GEOSPATIAL INFORMATION FROM GLO MAPPING, UNITED STATES DEPARTMENT OF THE INTERIOR, BUREAU OF LAND MANAGEMENT
3. OFFICIAL USGS 7.5' QUADRANGLE MAP; OXLEY PEAK
4. OFFICIAL USGS 7.5' QUADRANGLE MAP; SUMMER CAMP
5. MAP FILED IN SUPPORT OF PERMIT NO. 66226, ON FILE IN THE OFFICE OF THE STATE ENGINEER.

BASIS OF BEARING

THE NORTH LINE OF THE NW1/4 OF SECTION 28, T.39N., R.62E., M.D.M. BEING TAKEN AS SOUTH 89°34'04\" WEST

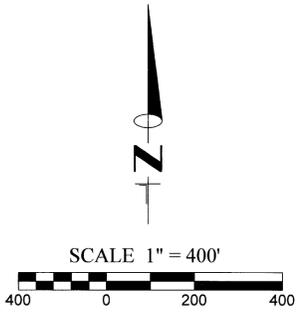

FARR WEST
ENGINEERING
5442 LONGLEY LANE, SUITE A
RENO, NEVADA 89511
PHONE: (775) 851-4788
FAX: (775) 851-0766

JOB # 2012
CREATED BY: KAK
NEW_WELL_POU.DWG

STATE ENGINEER'S USE

FILED
APR 30 2015
STATE ENGINEER'S OFFICE

STATE ENGINEERS OFFICE
2015 APR 30 PM 2:42

MAP TO ACCOMPANY APPLICATION TO CHANGE THE PLACE OF USE AND POINT OF DIVERSION OF WATER HERETOFORE APPROPRIATED UNDER PERMIT NO. 72080 FOR IRRIGATION AND DOMESTIC PURPOSES BY **DALTON REAL ESTATE, LLC** FROM AN UNDERGROUND SOURCE IN ELKO COUNTY, NEVADA