


SECTION 28 AND PORTIONS OF SECTIONS 27, 33 AND 34,
TOWNSHIP 14 NORTH, RANGE 43 EAST M.D.M.

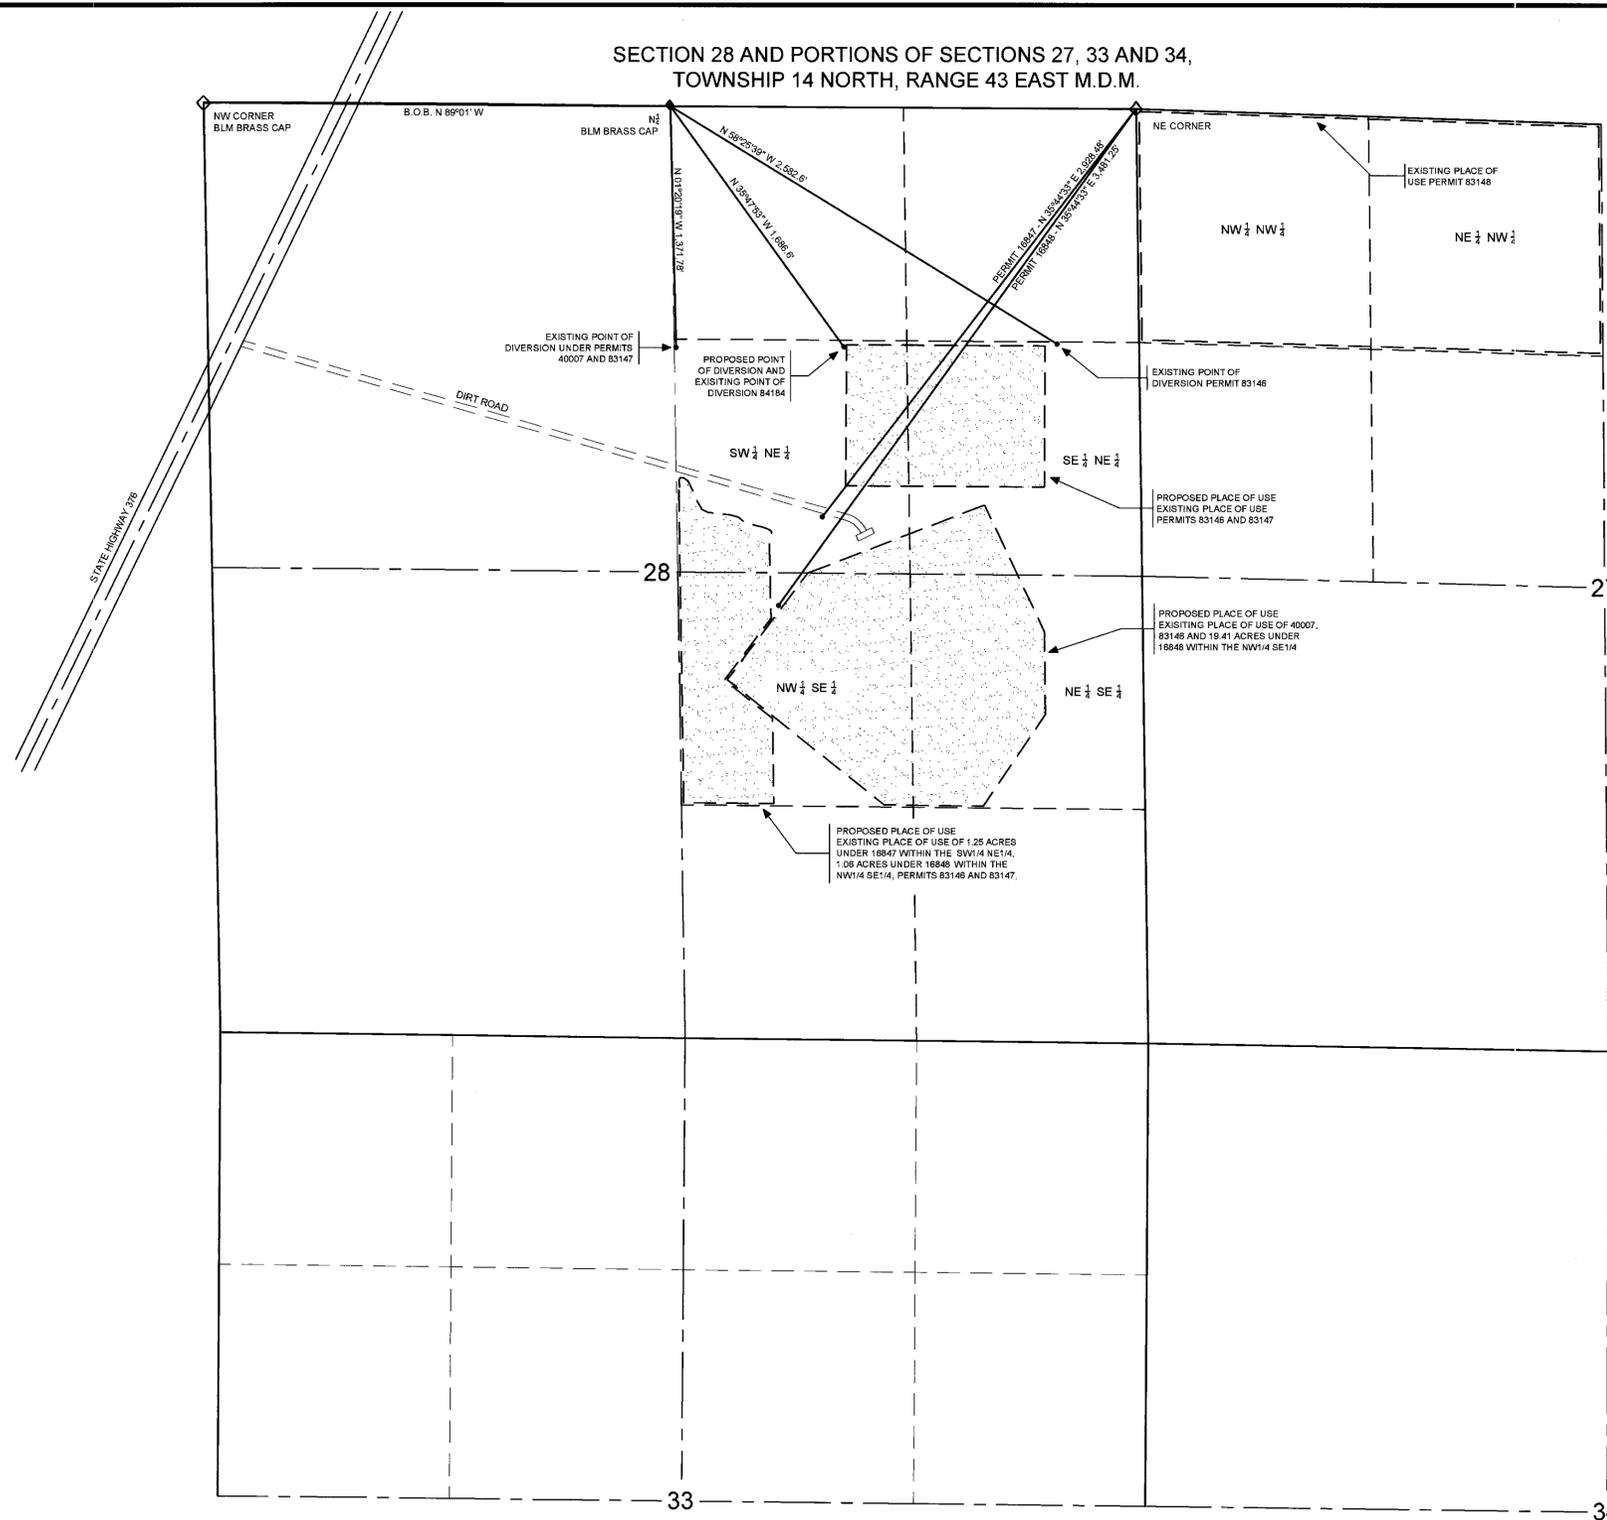

STATE OF NEVADA }
 } S.S.
COUNTY OF CLARK }

I, ROBERT COACHE, P.E., BEING FIRST DULY SWORN, DEPOSE AND SAY THAT THIS MAP CONSISTING OF ONE SHEET, HAS BEEN CORRECTLY DRAWN TO THE DESIGNATED SCALE FROM INFORMATION OBTAINED FROM THE NEVADA STATE ENGINEERS OFFICE, U.S. BUREAU OF LAND MANAGEMENT AND FIELD NOTES OF A SURVEY MADE BY ME, OR UNDER MY SUPERVISION AND DIRECTION ON OR BEFORE THE 16TH DAY OF JULY 2014. THAT IT TRULY AND CORRECTLY REPRESENTS THE EXISTING AND PROPOSED LOCATION AND EXTENT OF THE WORKS USED TO DIVERT WATER FROM AN UNDERGROUND SOURCE IN NYE COUNTY, NEVADA BY MCLEOD RANCH & FISHERY LLC FOR IRRIGATION PURPOSES. THAT THE EXISTING AND PROPOSED POINTS OF DIVERSION AND PLACES OF USE ARE FULLY AND CORRECTLY DESIGNATED HEREON.

Robert Coache
ROBERT COACHE, P.E.
STATE WATER RIGHT SURVEYOR
CERTIFICATE No. 1005



SUBSCRIBED AND SWORN TO BEFORE ME THIS 20th DAY OF MAY 2015

Jay A. [Signature]
FOR SAID COUNTY AND STATE
MY APPOINTMENT EXPIRES July 12, 2015




EXISTING AND PROPOSED PLACE OF USE:

85.6 ACRES TOTAL WITHIN A PORTION OF THE SW1/4 NE1/4, SE1/4 NE1/4, NW1/4 SE1/4 AND THE NE1/4 SE1/4 OF SECTION 28 TOWNSHIP 14 NORTH, RANGE 43 EAST, M.D.M. DESCRIBED AS 19.41 ACRES UNDER PERMIT 16848 WITHIN THE PLACE OF USE OF PERMIT 40007, 47.0 ACRES UNDER PERMIT 40007 OF WHICH 27.59 ACRES ARE NON SUPPLEMENTAL TO PERMIT 16848 AND 38.8 ACRES UNDER PERMIT 83147 WITHIN A PORTION OF THE SW1/4 NE1/4, SE1/4 NE1/4 AND THE NW1/4 SE1/4 OF SECTION 28 TOWNSHIP 14 NORTH, RANGE 43 EAST, M.D.M. NYE COUNTY, NEVADA.

REFERENCES:

1. Water Right Maps State Engineer Permit Files 16847, 16848, 40007, 83146, 83147 and 83148

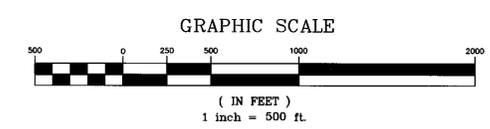

LEGEND

- 1/4 CORNER (OR 1/16 CORNER) FOUND AS SHOWN
- SECTION CORNER FOUND AS SHOWN
- PROPOSED PLACE OF USE
- EXISTING PLACE OF USE
- SECTION LINE
- 1/4 SECTION LINE
- 1/16 SECTION LINE
- EXISTING AND PROPOSED PLACE OF USE

BASIS OF BEARING:

NORTH 89°01' WEST - BEING THE NORTH LINE OF THE NORTHWEST QUARTER (NW1/4) OF SECTION 28, TOWNSHIP 14 NORTH, RANGE 43 EAST, M.D.M., NYE COUNTY, NEVADA AS SHOWN ON RECORD OF SURVEY 26340 IN THE OFFICE OF THE NYE COUNTY RECORDER, NYE COUNTY, NEVADA

STATE ENGINEER'S USE 85195

FILED
MAY 22 2015
STATE ENGINEER'S OFFICE

Hydrotech Consulting Services, LLC
4280 North Tioga Way
Las Vegas, Nevada 89129

MAP
TO ACCOMPANY APPLICATION
TO CHANGE THE POINT OF DIVERSION
OF PERMIT 83146
FOR IRRIGATION PURPOSES
FROM AN UNDERGROUND SOURCE
IN NYE COUNTY, NEVADA
BY MCLEOD RANCH & FISHERY LLC