
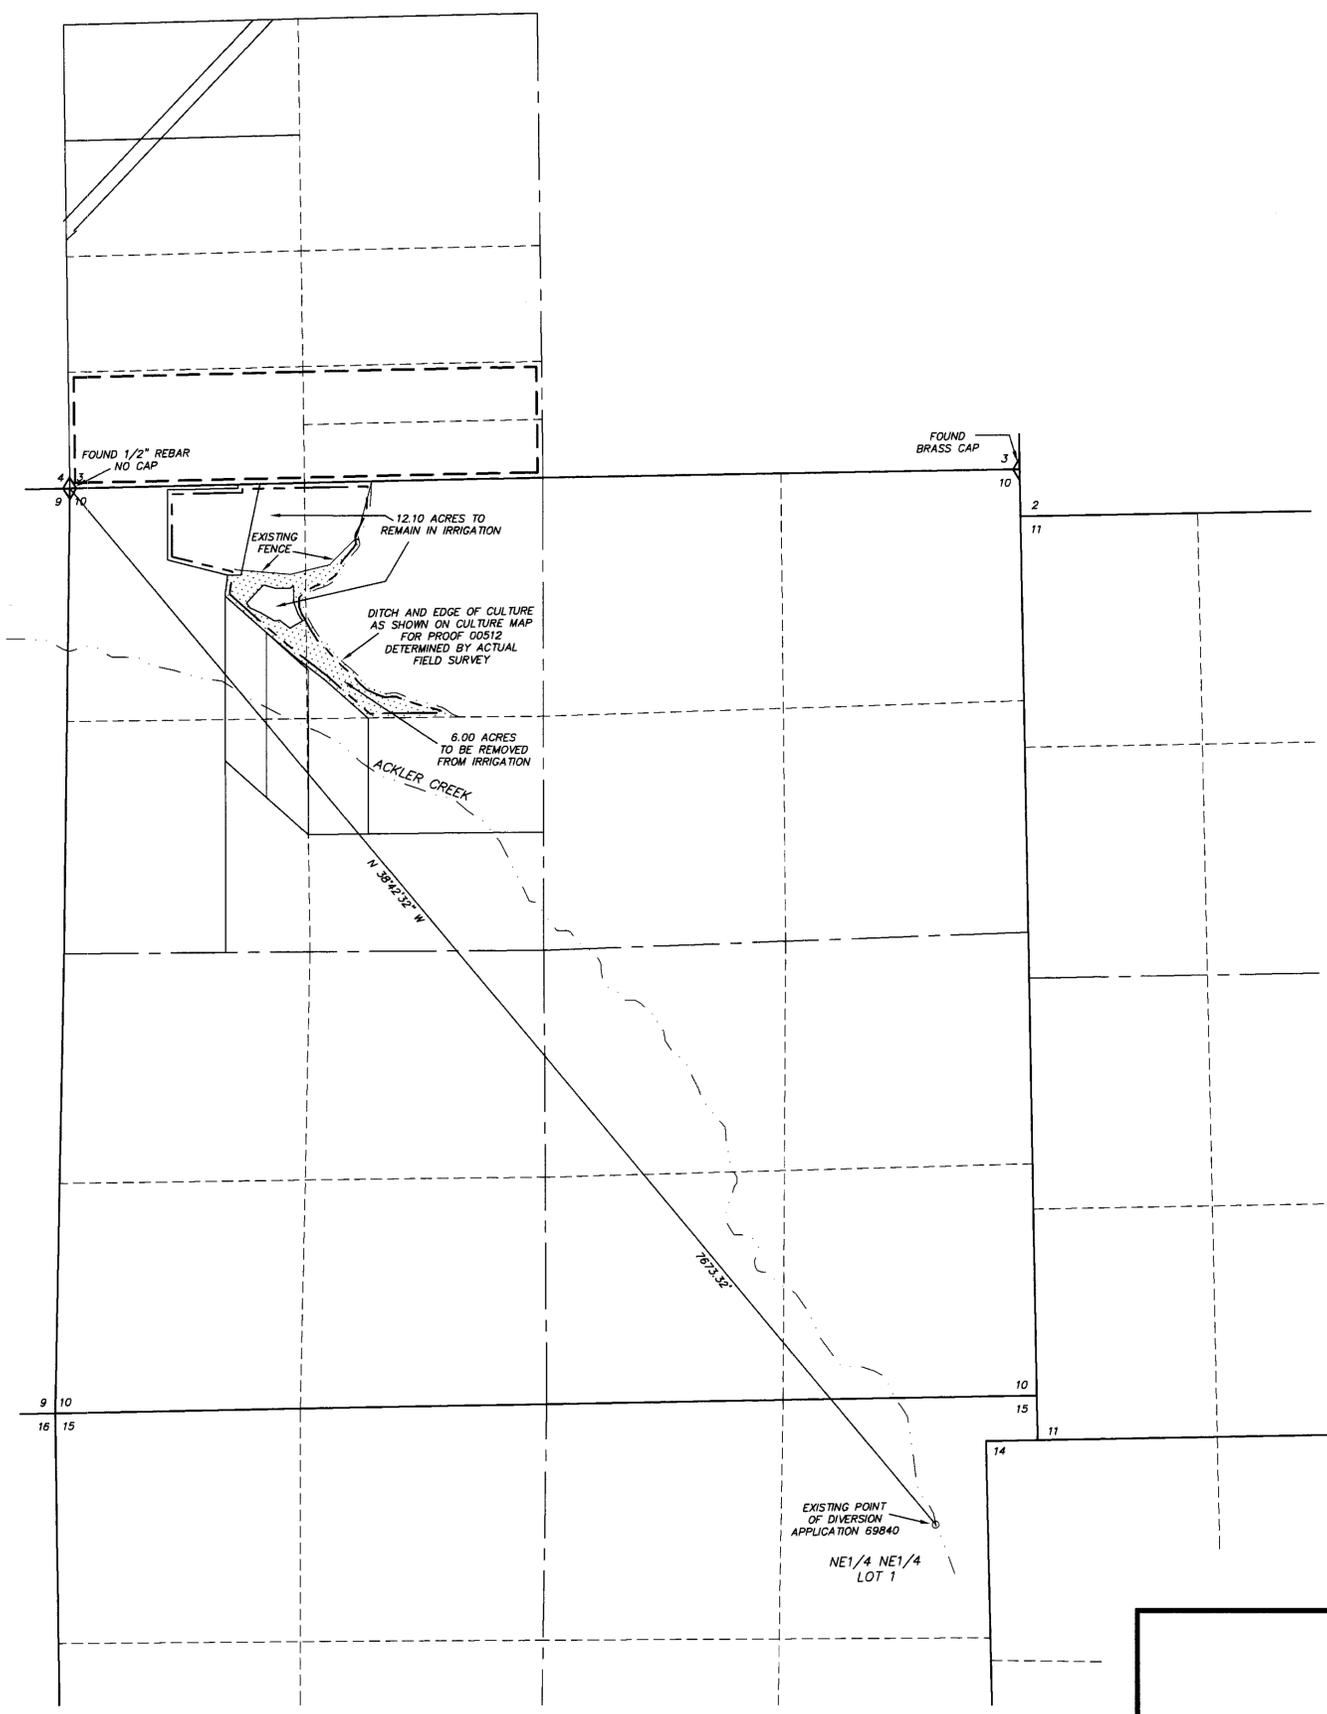



**HIGH DESERT ENGINEERING**  
 CONSULTING ENGINEERING & SURVEYING  
 640 IDAHO STREET  
 ELKO, NEVADA 89801  
 (775) 738-4053

W215033

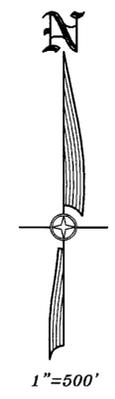

STATE OF NEVADA }  
 COUNTY OF ELKO } SS.


I, ROBERT E. MORLEY, BEING FIRST DULY SWORN, DEPOSE AND SAY THAT THIS MAP, CONSISTING OF 1 SHEET, NUMBERED FROM 1 TO 1, INCLUSIVE, HAS BEEN CORRECTLY DRAWN TO THE DESIGNATED SCALE FROM FIELD NOTES OF A SURVEY MADE BY ME, OR UNDER MY SUPERVISION AND DIRECTION, BETWEEN THE 13TH DAY OF APRIL, 2015, AND THE 14TH DAY OF APRIL, 2015; THAT IT TRULY AND CORRECTLY REPRESENTS THE PROPOSED LOCATION AND EXTENT OF THE WORKS USED TO DIVERT WATER FROM ACKLER CREEK IN ELKO COUNTY, NEVADA, BY JILL LESLIE OSWALT, FOR PURPOSES DECREED UNDER PROOF DHR00512. THAT THE PROPOSED POINT OF DIVERSION, THE APPROXIMATE LOCATION AND SIZE OF THE DIVERTING CHANNEL OR OTHER CONDUIT, ALL RESERVOIRS OR BASINS, THE LOCATION AND NAMES OF ALL OTHER WORKS WHICH WILL CROSS OR CONNECT WITH THE PROPOSED WORKS, AND THE BOUNDARY OF ALL LANDS, SHOWING BY 40-ACRE SUBDIVISIONS THE AREAS PROPOSED TO BE SERVED, ARE FULLY AND CORRECTLY DESIGNATED THEREON.

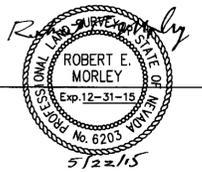

STATE WATER RIGHT SURVEYOR NO. 668

SUBSCRIBED AND SWORN TO BEFORE ME  
 THIS 22<sup>nd</sup> DAY OF May, 2015.

*Charlene A. Jones*  
 NOTARY PUBLIC IN AND FOR ELKO COUNTY, NEVADA.  
 MY COMMISSION EXPIRES: Feb. 8, 2018

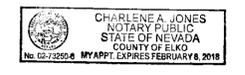

**LEGEND**

- ◊ = FOUND SECTION CORNER AS NOTED
- = PROPOSED PLACE OF USE
- - - = EXISTING PLACE OF USE PERMIT 69840
- [Hatched Box] = AREA TO BE REMOVED FROM IRRIGATION

BASIS OF BEARINGS: G.P.S. WITH THE ACCURACY OF 1 CENTIMETER ± 2 PARTS PER MILLION HORIZONTAL. THE DATUM USED WAS WGS84.



SCALE: 1"=500'

STATE ENGINEERS USE

75199  
**FILED**  
 MAY 26 2015  
 STATE ENGINEER'S OFFICE

MAP TO ACCOMPANY APPLICATION TO  
 CHANGE THE PLACE OF USE  
 OF A PORTION UNDER PERMIT 69840  
 FOR PURPOSES DECREED UNDER PROOF DHR00512  
 BY JILL LESLIE OSWALT  
 FROM ACKLER CREEK  
 IN ELKO COUNTY, NEVADA