



PROPOSED POINT OF DIVERSION AND PLACE OF USE

PORTIONS OF SECTIONS 19, 30, AND 31, T.21N., R.24E., M.D.B.&M.
PORTIONS OF SECTIONS 10, 11, 17, 19, 23, 24, 25, 26, 27, 32, 33, 34, 35, AND 36, T.21N., R.23E., M.D.B.&M.
AND ALL OF SECTIONS 14, 15, 16, 20, 21, 22, 28, 29, AND 30, T.21N., R.23E., M.D.B.&M.

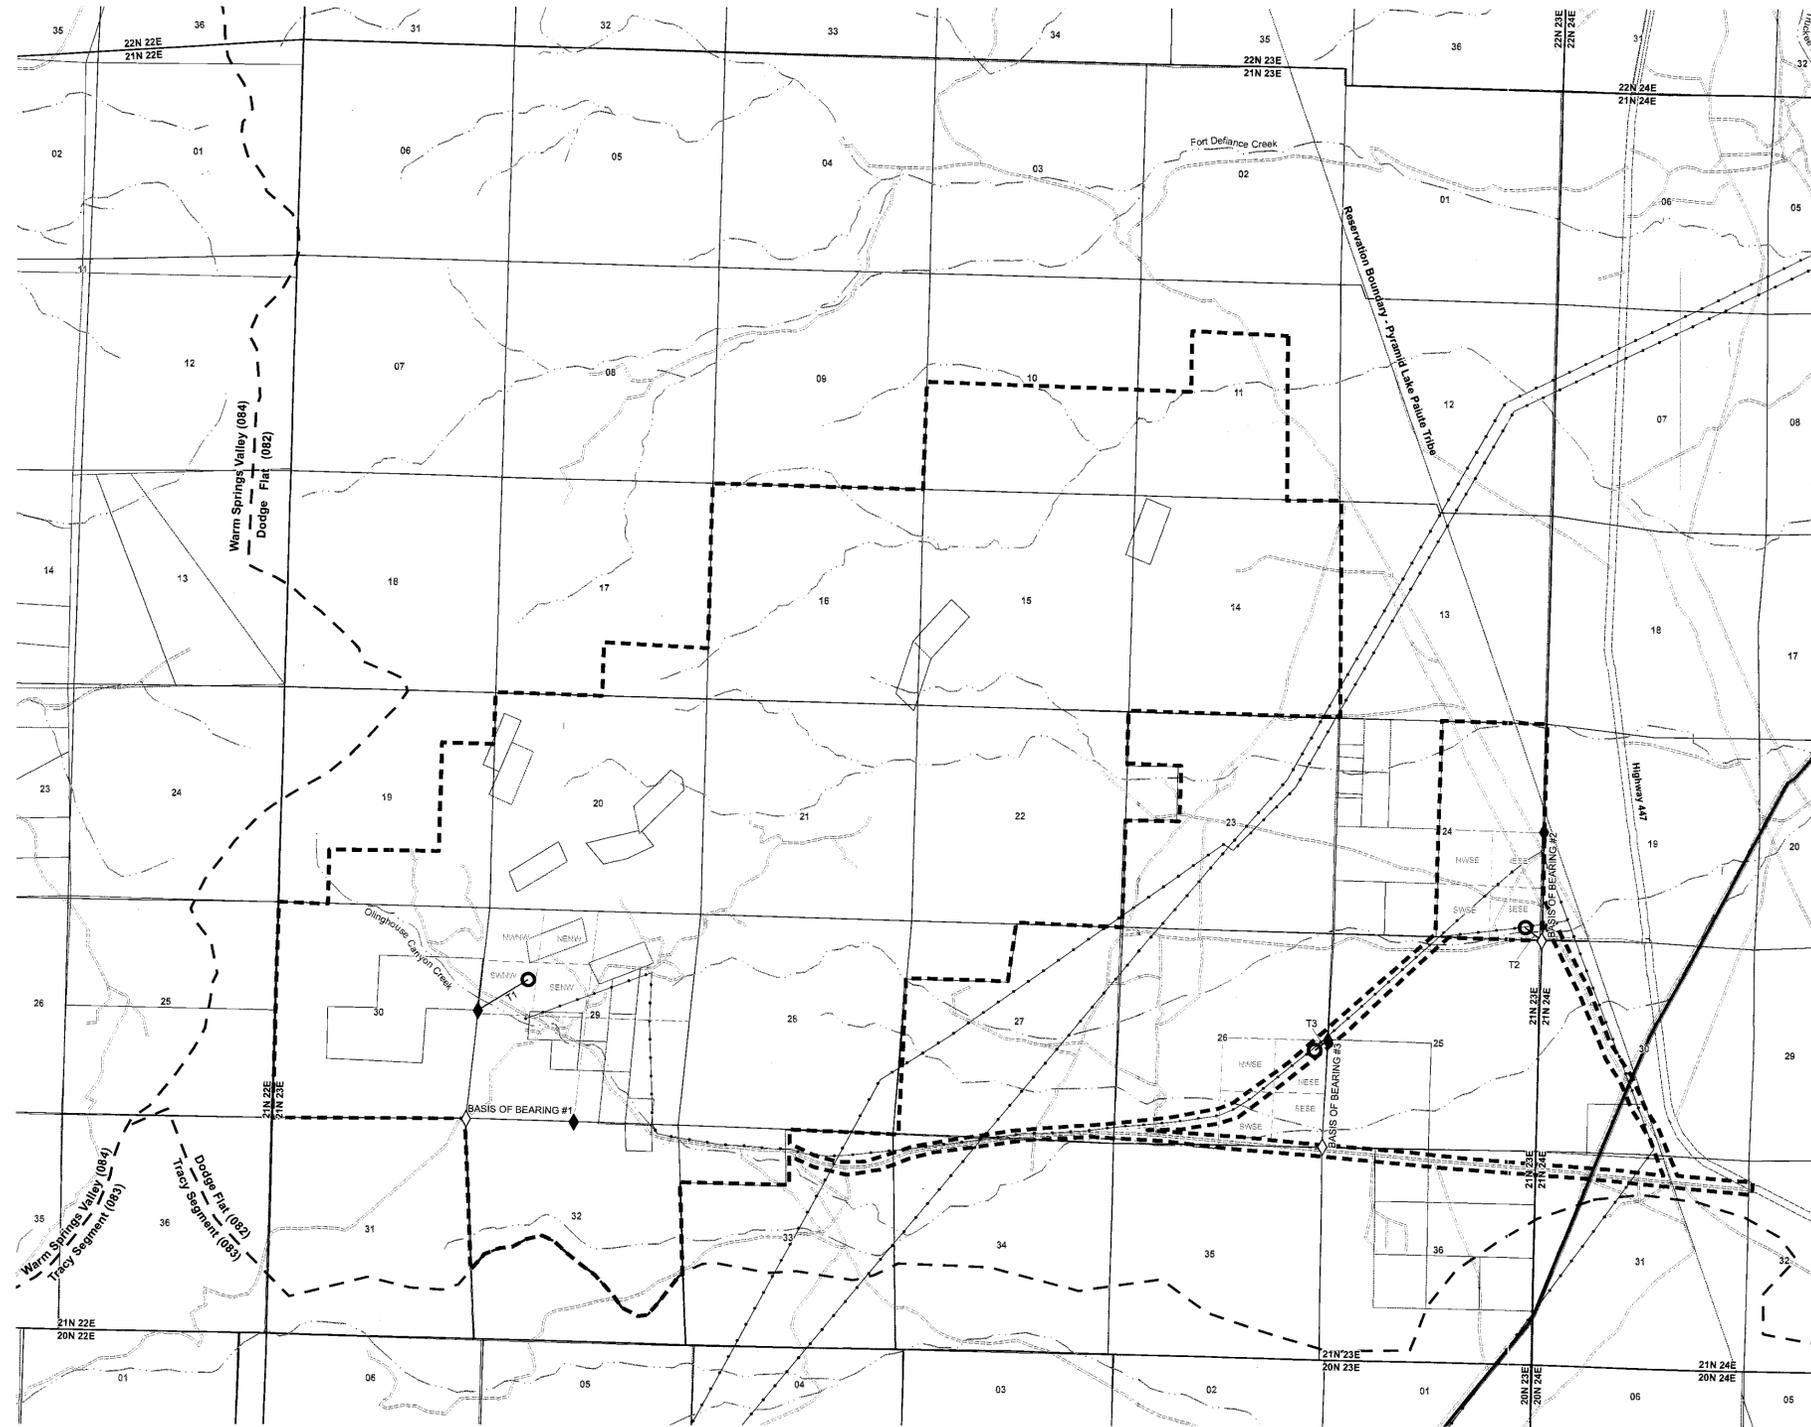


STATE OF NEVADA } SS COUNTY OF WASHOE }

I, TIMOTHY P. DONAHOE, BEING FIRST DULY SWORN, DEPOSE AND SAY THAT SITE INSPECTIONS HAVE BEEN MADE UNDER MY SUPERVISION AND DIRECTION, BETWEEN MAY 15, 2015 AND JUNE 1, 2015; THAT THE LOCATION OF EACH REFERENCE MONUMENT HAS BEEN VERIFIED BY SITE INSPECTION; THAT THE PROPOSED POINT OF DIVERSION AND THE PROPOSED PLACE OF USE SITE HAVE BEEN INSPECTED; THAT THIS SUPPORTING MAP, CONSISTING OF SHEETS NUMBERED FROM 1 TO 1, INCLUSIVE, HAS BEEN CORRECTLY DRAWN TO THE DESIGNATED SCALE FROM SURVEYING CALCULATION NOTES PREPARED BY ME, OR UNDER MY SUPERVISION AND DIRECTION, RELYING UPON ANALYSIS OF RECORDED SURVEY MAPS AND OTHER RECORDED SURVEYING DOCUMENTS ON FILE IN THE OFFICE OF THE NEVADA WASHOE COUNTY, STATE ENGINEER, AND THE U.S. BUREAU OF LAND MANAGEMENT; THAT THIS MAP TRULY AND CORRECTLY REPRESENTS THE PROPOSED LOCATION AND EXTENT OF WORKS USED TO DIVERT WATER FROM AN UNDERGROUND SOURCE IN WASHOE COUNTY, NEVADA BY LAKE MOUNTAIN MINING, INC. FOR MINING, MILLING AND DOMESTIC PURPOSES; THAT THE PROPOSED POINT OF DIVERSION, THE PROPOSED PLACE OF USE BOUNDARY, THE LOCATION AND NAMES OF PUBLIC WORKS OR STREAMS WHICH ARE CROSSED BY OR CONNECTED WITH THE PROPOSED WORKS, ARE FULLY AND CORRECTLY DESIGNATED HEREON.

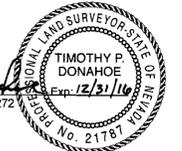

SUBSCRIBED AND SWORN TO BEFORE ME

THIS 9th DAY OF June 2015
Kayla Tellers
NOTARY PUBLIC IN AND FOR Nevada County, Washoe
MY COMMISSION EXPIRES June 11, 2018

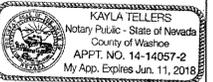

BASIS OF BEARINGS (B.O.B.)


- B.O.B.#1 - PER R4; THE EAST 1/2 OF THE SOUTH LINE OF SECTION 29, T.21N., R.23E., M.D.B.&M., BEARING N89°29'43"W. BASED UPON NAD83, NDOT HARN (83/94), NEVADA STATE PLANE COORDINATE SYSTEM, WEST ZONE.
- B.O.B.#2 - PER R1, R5, AND R6; THE SOUTH 1/2 OF THE EAST LINE OF SECTION 24, T.21N., R.23E., M.D.B.&M., BEARING N0°18'00"W.
- B.O.B.#3 - THE EAST LINE OF SECTION 26, T.21N., R.23E., M.D.B.&M. BEARING N1°33'E, PER U.S. GLO RECTANGULAR SURVEY PLAT APPROVED FEBRUARY 20, 1911 BY U.S. SURVEYOR GENERAL.

REFERENCES

- R1) GENERAL LAND OFFICE FIELD NOTES AND RECTANGULAR SURVEY PLAT FOR T.21N., R.23E., M.D.B.&M., APPROVED BY THE SURVEYOR GENERAL ON FEBRUARY 20, 1911.
- R2) COORDINATE DATA FOR T.21N., R.23E., M.D.B.&M., AVAILABLE FROM BUREAU OF LAND MANAGEMENT GEOGRAPHIC COORDINATE DATABASE.
- R3) U.S.G.S. 7 1/2 MINUTE QUAD MAPS.
- R4) PERMIT 61728 AND SUPPORTING MAP FOR APPLICATION 67948 ON FILE IN THE OFFICE OF THE NEVADA STATE ENGINEER.
- R5) PERMIT 61931 AND SUPPORTING MAP FOR APPLICATION 61931 ON FILE IN THE OFFICE OF THE NEVADA STATE ENGINEER.
- R6) PERMIT 46997 AND SUPPORTING MAP FOR APPLICATION 46997 ON FILE IN THE OFFICE OF THE NEVADA STATE ENGINEER.

SURVEY TIES

- T1) S53°27'W, 1507' PER R4
- T2) S43°59'35"E, 464.67' PER R5
- T3) S81°47'0.60"W, 113.84'

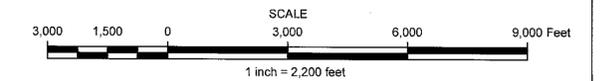


5250 Neil Road, Suite 300 Reno, NV 89502 phone: 775-828-8800 fax: 775-828-9820

LEGEND

- Stream
- Roads
- Pipeline
- Power Lines
- 1/16 Section
- 1/4 Section
- Survey Tie
- Parcel Boundary
- Proposed Place of Use Boundary
- Hydrographic Basin Boundary
- Township
- Section
- Proposed Point of Diversion
- Found 1/4 Section Corner per R4 and R5
- Found Section Corner per R4 and R5

STATE ENGINEER'S USE

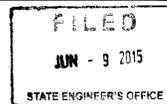

MAP TO ACCOMPANY APPLICATION TO APPROPRIATE WATER FOR MINING, MILLING & DOMESTIC PURPOSES BY LAKE MOUNTAIN MINING, LLC. FROM AN UNDERGROUND SOURCE IN WASHOE COUNTY, NEVADA

85229 85228 85227