


SECTION 24 and N $\frac{1}{2}$ SECTION 25, TOWNSHIP 11 SOUTH, RANGE 62 EAST, M.D.M.

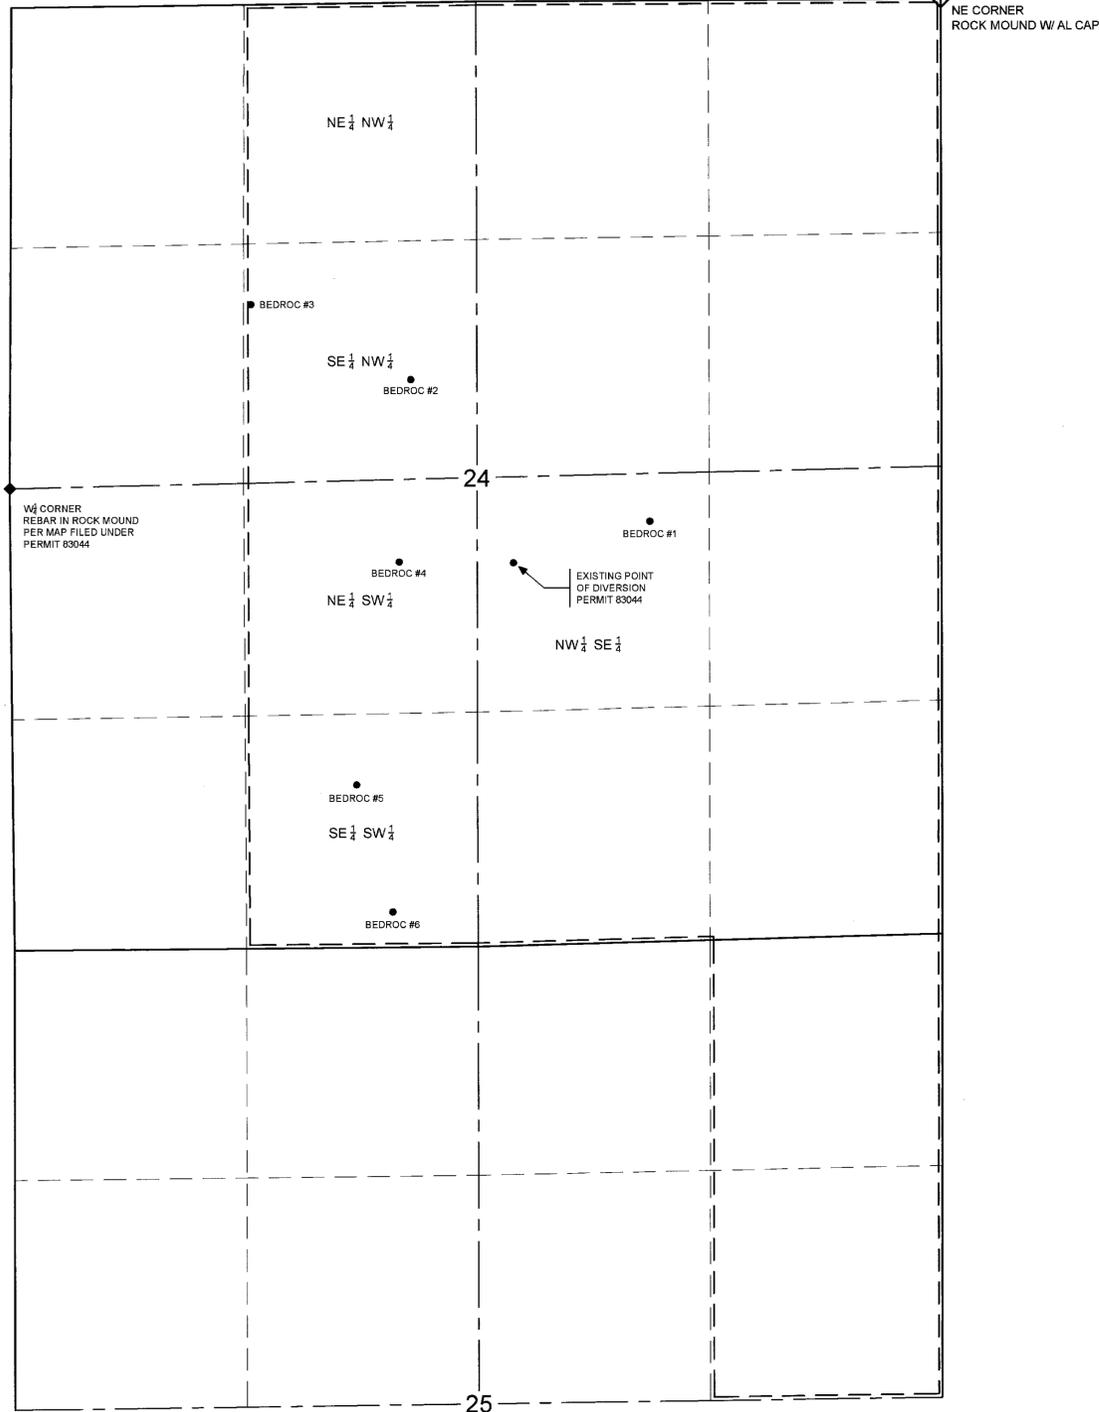

STATE OF NEVADA)
) S.S.
 COUNTY OF CLARK)


I, ROBERT COACHE, P.E., BEING FIRST DULY SWORN, DEPOSE AND SAY THAT THIS MAP CONSISTING OF ONE SHEET, HAS BEEN CORRECTLY DRAWN TO THE DESIGNATED SCALE FROM INFORMATION OBTAINED FROM THE NEVADA DIVISION OF WATER RESOURCES, LINCOLN COUNTY RECORDER AND FIELD NOTES OF A SURVEY MADE BY ME, OR UNDER MY SUPERVISION AND DIRECTION ON OR BEFORE THE 2ND DAY OF FEBRUARY 2015, THAT IT TRULY AND CORRECTLY REPRESENTS THE PROPOSED LOCATIONS AND EXTENT OF THE WORKS USED TO DIVERT WATER FROM AN UNDERGROUND SOURCE IN LINCOLN COUNTY, NEVADA BY BEDROC LIMITED, LLC FOR COMMERCIAL PURPOSES. THAT THE EXISTING AND PROPOSED POINTS OF DIVERSION AND PROPOSED PLACE OF USE ARE FULLY AND CORRECTLY DESIGNATED HEREON.

Robert Coache
 ROBERT COACHE, P.E.
 STATE WATER RIGHT SURVEYOR
 CERTIFICATE No. 1005




SUBSCRIBED AND SWORN TO BEFORE ME THIS 18th DAY OF JUNE 2015

Rute Williams
 FOR SAID COUNTY AND STATE
 MY APPOINTMENT EXPIRES 11-12-2017

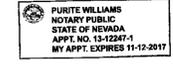

Existing Well Tie to West Quarter Corner				
Section 24, T. 11 S., R. 62E., M.D.M.				
Permit No.	Sub		Bearing	Distance
	1/4	1/4		
83044	NW	SE	N 81° 33' 06" W	2,893.29'

Proposed Well Ties to Northeast Corner				
Section 24, T. 11 S., R. 62E., M.D.M.				
Well Name	Sub		Bearing	Distance
	1/4	1/4		
Bedroc #1	NW	SE	N 29° 12' 40" E	3,399.1'
Bedroc #2	SE	NW	N 54° 25' 04" E	3,710.8'
Bedroc #3	SE	NW	N 66° 11' 51" E	4,291.6'
Bedroc #4	NE	SW	N 43° 59' 02" E	4,442.5'
Bedroc #5	SE	SW	N 36° 43' 43" E	5,567.7'
Bedroc #6	SE	SW	N 31° 04' 57" E	6,053.4'

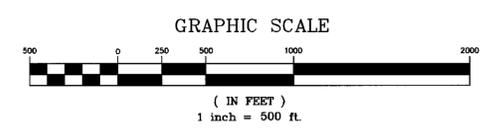

- LEGEND**
- 1/4 CORNER (OR 1/16 CORNER) FOUND AS SHOWN
 - SECTION CORNER FOUND AS SHOWN
 - PROPOSED PLACE OF USE
 - SECTION LINE
 - 1/4 SECTION LINE
 - 1/16 SECTION LINE

BASIS OF BEARING - GPS
 THE NORTH EAST CORNER OF SECTION 24, TOWNSHIP 11 SOUTH, RANGE 62 EAST, M.D.M. WAS ESTABLISHED USING A ASHTECH MOBIL MAPPER 10 GPS DIFFERENTIALLY CORRECTED TO AN ACCURACY OF ONE (1) METER AND A NAD 83 DATUM

PROPOSED PLACE OF USE:
 580 acres within the E $\frac{1}{2}$ W $\frac{1}{2}$ and the E $\frac{1}{2}$ of Section 24 and the E $\frac{1}{2}$ NE $\frac{1}{4}$ of Section 25 all within Township 11 South, Range 62 East, M.D.M., further described as APN's 008-201-11, 008-201-12, 008-201-13, located within Lincoln County, Nevada.

6/29/15 K.E. this map is also being used to support four change applications for Application 71031.
 7/01/15 PPDD is in Lincoln County

STATE ENGINEER'S USE 85249-85254

FILED
 JUN 23 2015
 STATE ENGINEER'S OFFICE

MAP

TO ACCOMPANY APPLICATIONS TO CHANGE THE POINT OF DIVERSION, PLACE OF USE AND MANNER OF USE OF A PORTION UNDER PERMIT 83044 AND TO ACCOMPANY APPLICATIONS TO APPROPRIATE (DIVERSION RATE ONLY) FOR COMMERCIAL AND DOMESTIC PURPOSES FROM AN UNDERGROUND SOURCE IN CLARK COUNTY, NEVADA BY BEDROC LIMITED, LLC