



POINT OF DIVERSION WITHIN
SECTION 32, T.48N., R.38E., M.D.M.
HUMBOLDT COUNTY, NEVADA

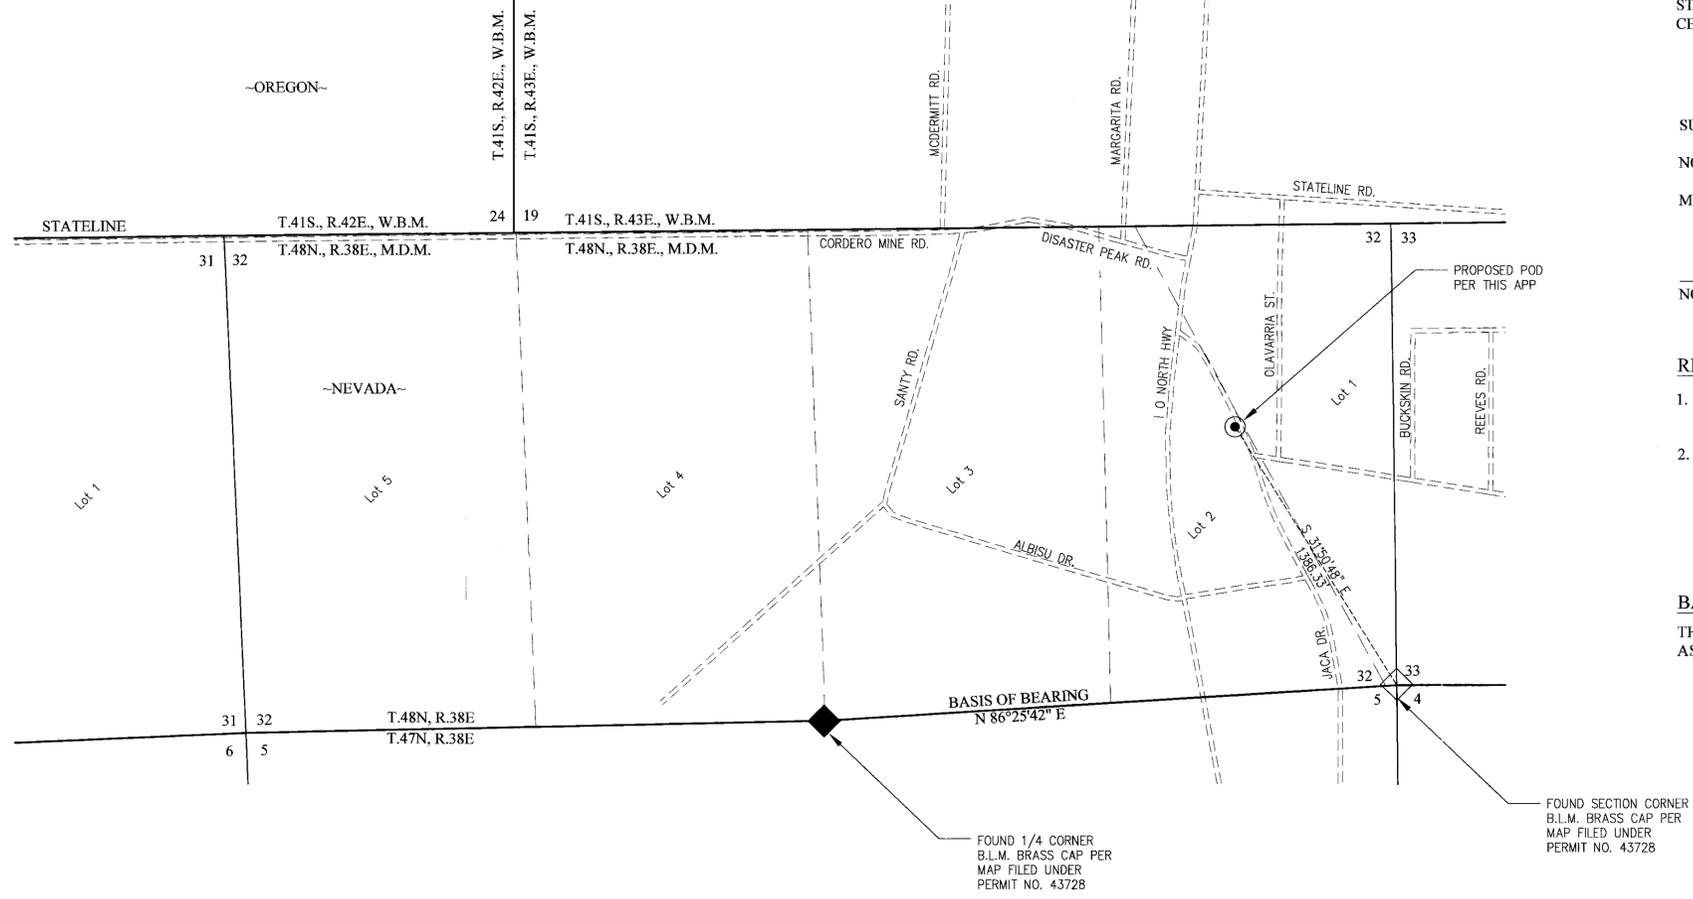

STATE OF NEVADA)
)SS.
COUNTY OF WASHOE)

I, CHARLES L. RENO, BEING FIRST DULY SWORN, DEPOSE AND SAY THAT THIS MAP, HAS BEEN CORRECTLY DRAWN TO THE DESIGNATED SCALE FROM FIELD NOTES OF A SURVEY MADE BY ME, OR UNDER MY SUPERVISION AND DIRECTION, BETWEEN JUNE 16, 2015 AND JUNE 25, 2015; THAT IT TRULY AND CORRECTLY REPRESENTS THE LOCATION AND EXTENT OF THE PROPOSED POINT OF DIVERSION AND PLACE OF USE TO DIVERT WATER FROM AN UNDERGROUND SOURCE BY **MCDERMITT COMMUNITY, INC.** FOR MUNICIPAL PURPOSES IN HUMBOLDT COUNTY, NEVADA.

Charles L. Reno
CHARLES L. RENO P.E. 20841
STATE WATER-RIGHT SURVEYOR
CERTIFICATE NO. 1259

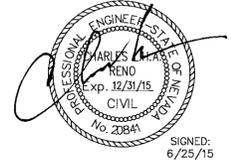

SUBSCRIBE AND SWORN BEFORE ME THIS 25TH DAY OF JUNE, 2015.
NOTARY PUBLIC IN AND FOR WASHOE COUNTY, NEVADA
MY COMMISSION EXPIRES AUGUST 25TH, 2016.

Chris N. Faoué
NOTARY PUBLIC




REFERENCES

1. MAP FILED IN SUPPORT OF PERMIT NO. 43728, IN THE OFFICE OF THE NEVADA STATE ENGINEER
2. NEVADA TOWNSHIP AND RANGE GEOSPATIAL INFORMATION FROM GLO MAPPING, UNITED STATES DEPARTMENT OF THE INTERIOR, BUREAU OF LAND MANAGEMENT

BASIS OF BEARING

THE SOUTH LINE OF THE EAST 1/2 SECTION 32, T.48N., R.38E., M.D.M., TAKEN AS NORTH 86°25'42" EAST

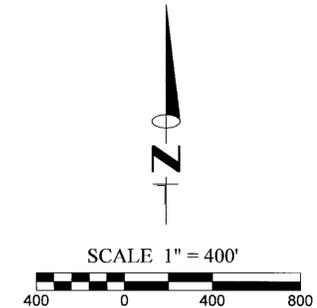

LEGEND

—————	TOWNSHIP & RANGE LINE	●	POINT OF DIVERSION (AS NOTED)
—————	SECTION LINE	◇	FOUND SECTION CORNER (AS NOTED)
-----	QUARTER SECTION LINE	◆	FOUND QUARTER SECTION CORNER (AS NOTED)
-----	16TH SECTION LINE		
=====	IMPROVED ROAD		
-----	POD TIE		

STATE ENGINEER'S USE

85266

FILED

JUN 26 2015

STATE ENGINEER'S OFFICE

FARR WEST
ENGINEERING
5442 LONGLEY LANE, SUITE A
RENO, NEVADA 89511
PHONE: (775) 851-4788
FAX: (775) 851-0766

JOB # 661
CREATED BY: BFE
MCDERMITT.MAP.dwg

MAP TO ACCOMPANY APPLICATION TO APPROPRIATE DIVERSION RATE ONLY FOR MUNICIPAL PURPOSES BY **MCDERMITT COMMUNITY, INC.** FROM AN UNDERGROUND SOURCE IN HUMBOLDT COUNTY, NEVADA