



85285

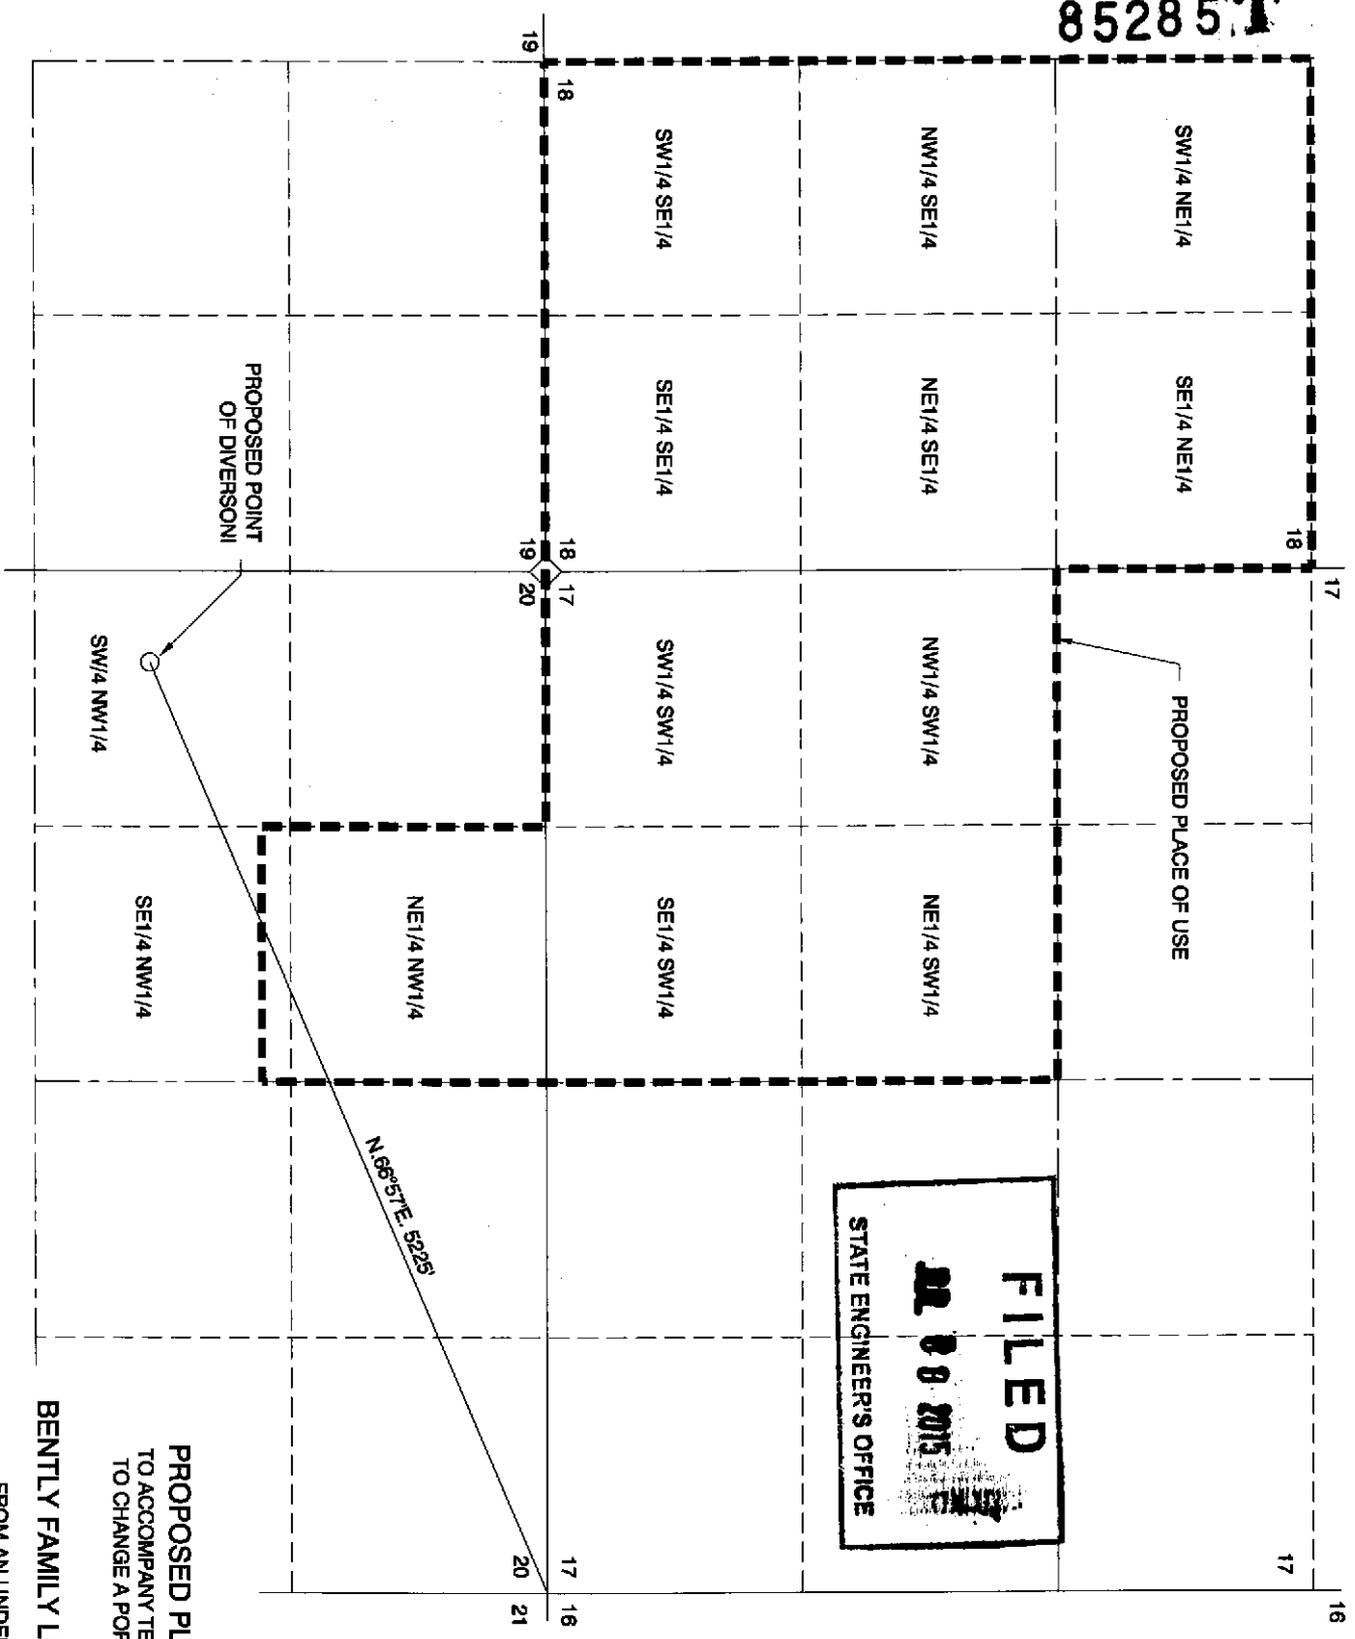

PORTION OF SECTIONS 17, 18 & 20
 T.13N., R.20E., M.D.M.

FILED
JUL 08 2015
 STATE ENGINEER'S OFFICE

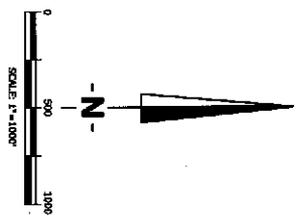

REFER TO MAP UNDER
 APPLICATION 81361 TO
 SUPPORT PROPOSED
 POINT OF DIVERSION

RECEIVED
 2015 JUL -8 PM 2:47
 STATE ENGINEERS OFFICE

PROPOSED PLACE OF USE MAP
 TO ACCOMPANY TEMPORARY APPLICATION
 TO CHANGE A PORTION OF PERMIT 79678
 BY

BENTLY FAMILY LIMITED PARTNERSHIP

FROM AN UNDERGROUND SOURCE
 IN DOUGLAS COUNTY, NEVADA



Resource Concepts Inc