



- PORTIONS OF -
SECTIONS 3, 4, 5, 8, 9, 16 and 17,
T.40N., R.46E., M.D.B.&M.,
 ELKO COUNTY, NEVADA

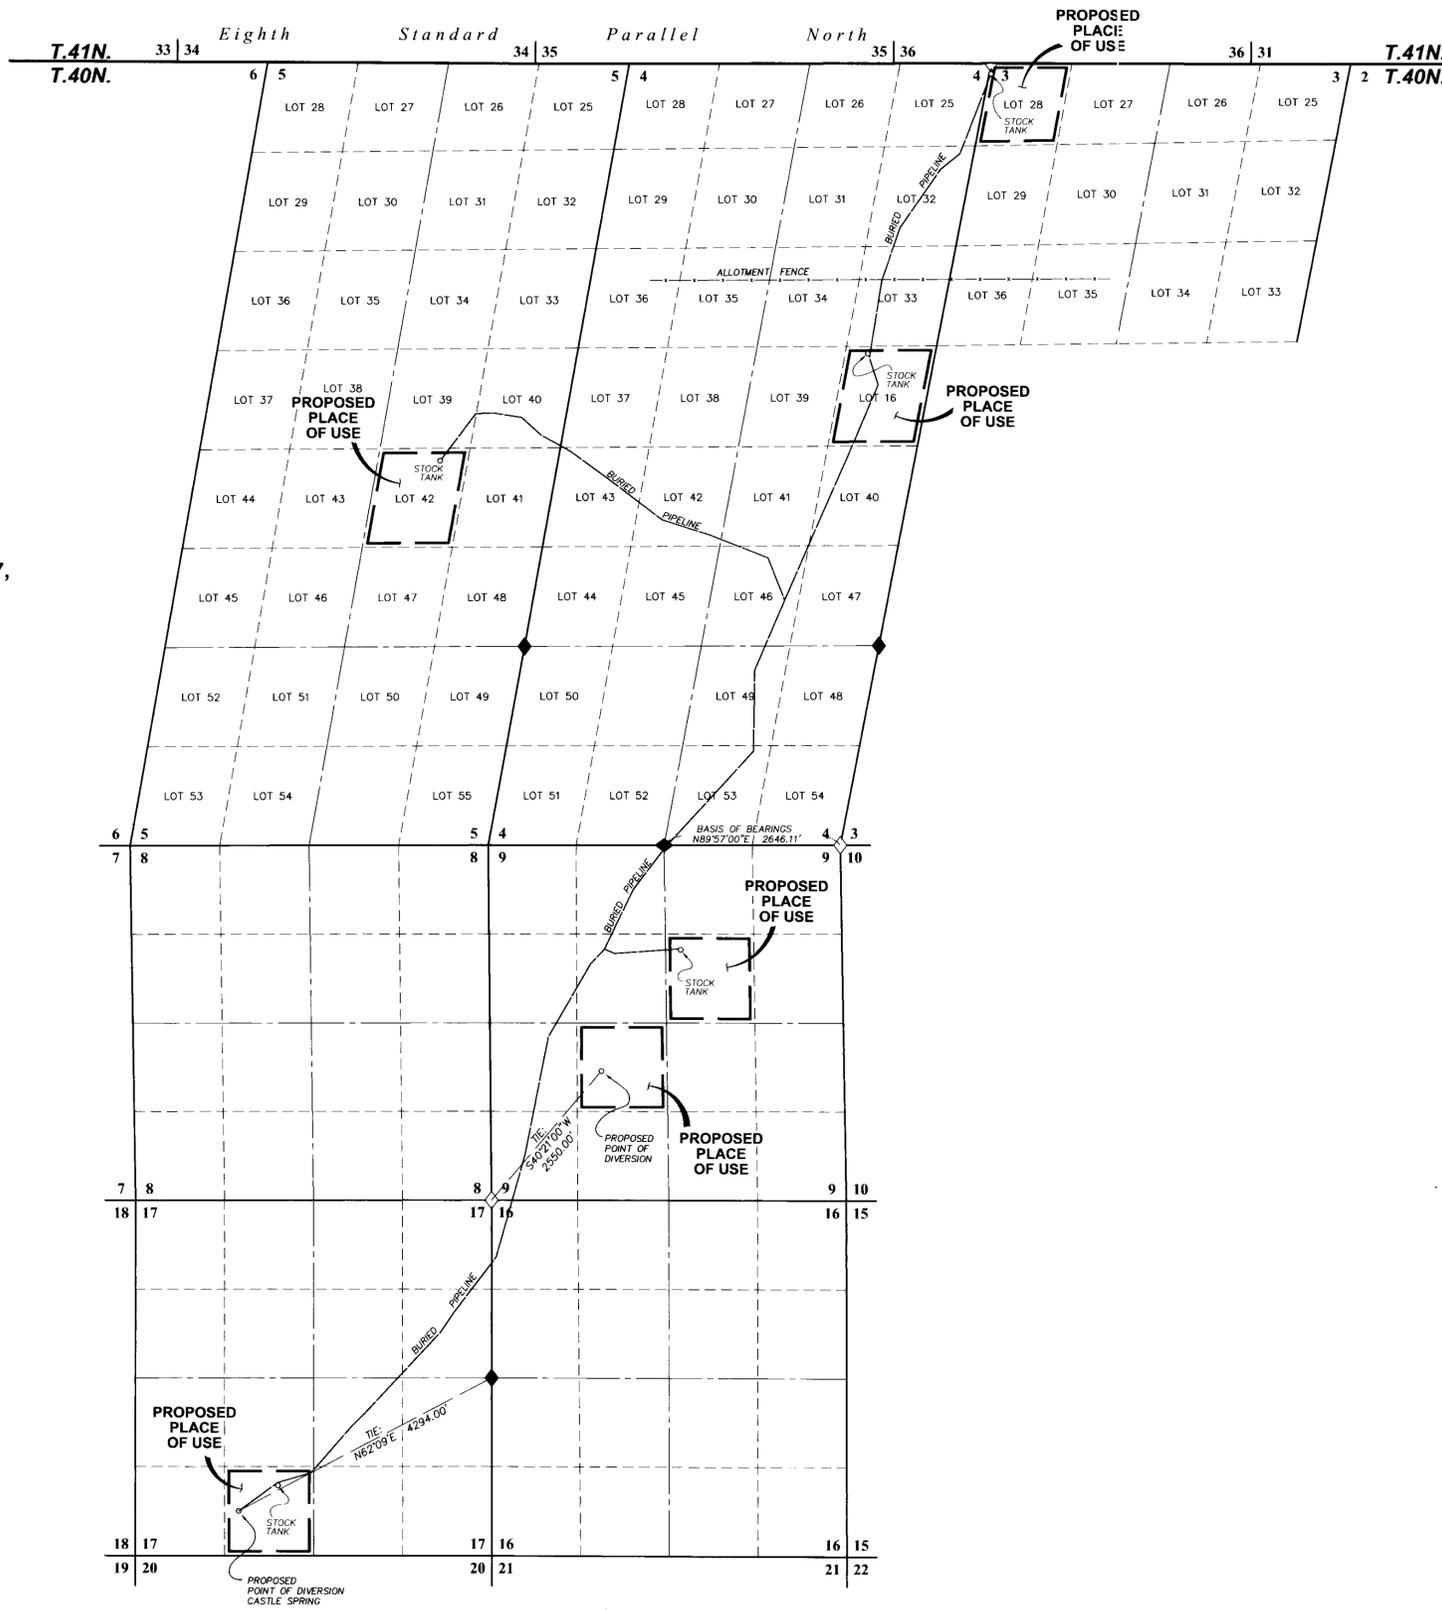

STATE OF NEVADA
 COUNTY OF HUMBOLDT


I, JOHN H. MILTON III, being first duly sworn, depose and say that this map, consisting of 1 sheet, has been correctly drawn to the designated scale from field notes of a survey made by me, or under my supervision and direction, between the 23rd and 24th day of April, 2015; that it truly and correctly represents the proposed location and extent of the works used to divert water from Castle Springs and underground in Elko County, Nevada by ORO VACA, INC., and ELLISON RANCHING COMPANY for stockwater use. That the proposed point of diversion, the approximate location and size of the diverting channel or other conduit, all reservoirs or basins, the location and names of all other works or streams which will cross or connect with the proposed works, and the boundary of all lands, showing by 40-acre subdivisions the areas proposed to be served, are fully and correctly designated thereon.

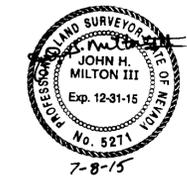

State Water Right Surveyor No. 573


Subscribed and sworn to before me this 8th day of July, 2015.

Doris A. Twichell
 Notary Public in and for Humboldt County,
 State of Nevada.
 My commission expires on: May 28th, 2017

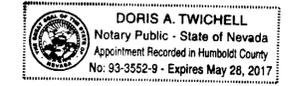


BASIS OF BEARINGS
 Basis of Bearings was taken from the B.L.M. Dependent Resurvey of T.40N., R.46E., M.D.B.&M. dated October 11, 1973.

- LEGEND**
- ◊ Indicates a found section corner, a B.L.M. brass cap.
 - ◆ Indicates a found 1/4 section corner, a B.L.M. brass cap, unless otherwise noted.
 - Indicates the boundary of the proposed place of use.

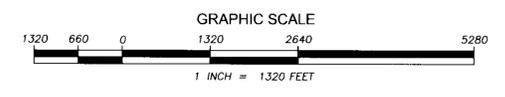

STATE ENGINEER'S USE
 35087-3000
FILED
 JUL 09 2015
 STATE ENGINEER'S OFFICE

- MAP TO ACCOMPANY APPLICATION TO -
APPROPRIATE WATER FOR STOCKWATER USE
 - By -
ORO VACA, INC. and ELLISON RANCHING COMPANY
 FROM CASTLE SPRINGS AND AN UNDERGROUND SOURCE
 ELKO COUNTY NEVADA

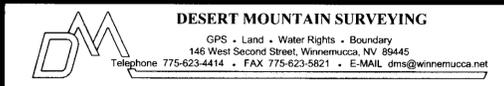

85289 85288