



PROPOSED POINT OF DIVERSION and PLACE OF USE; SECTIONS 3, 11 & 13, T.20N., R.26E, M.D.M. CHURCHILL COUNTY, NEVADA

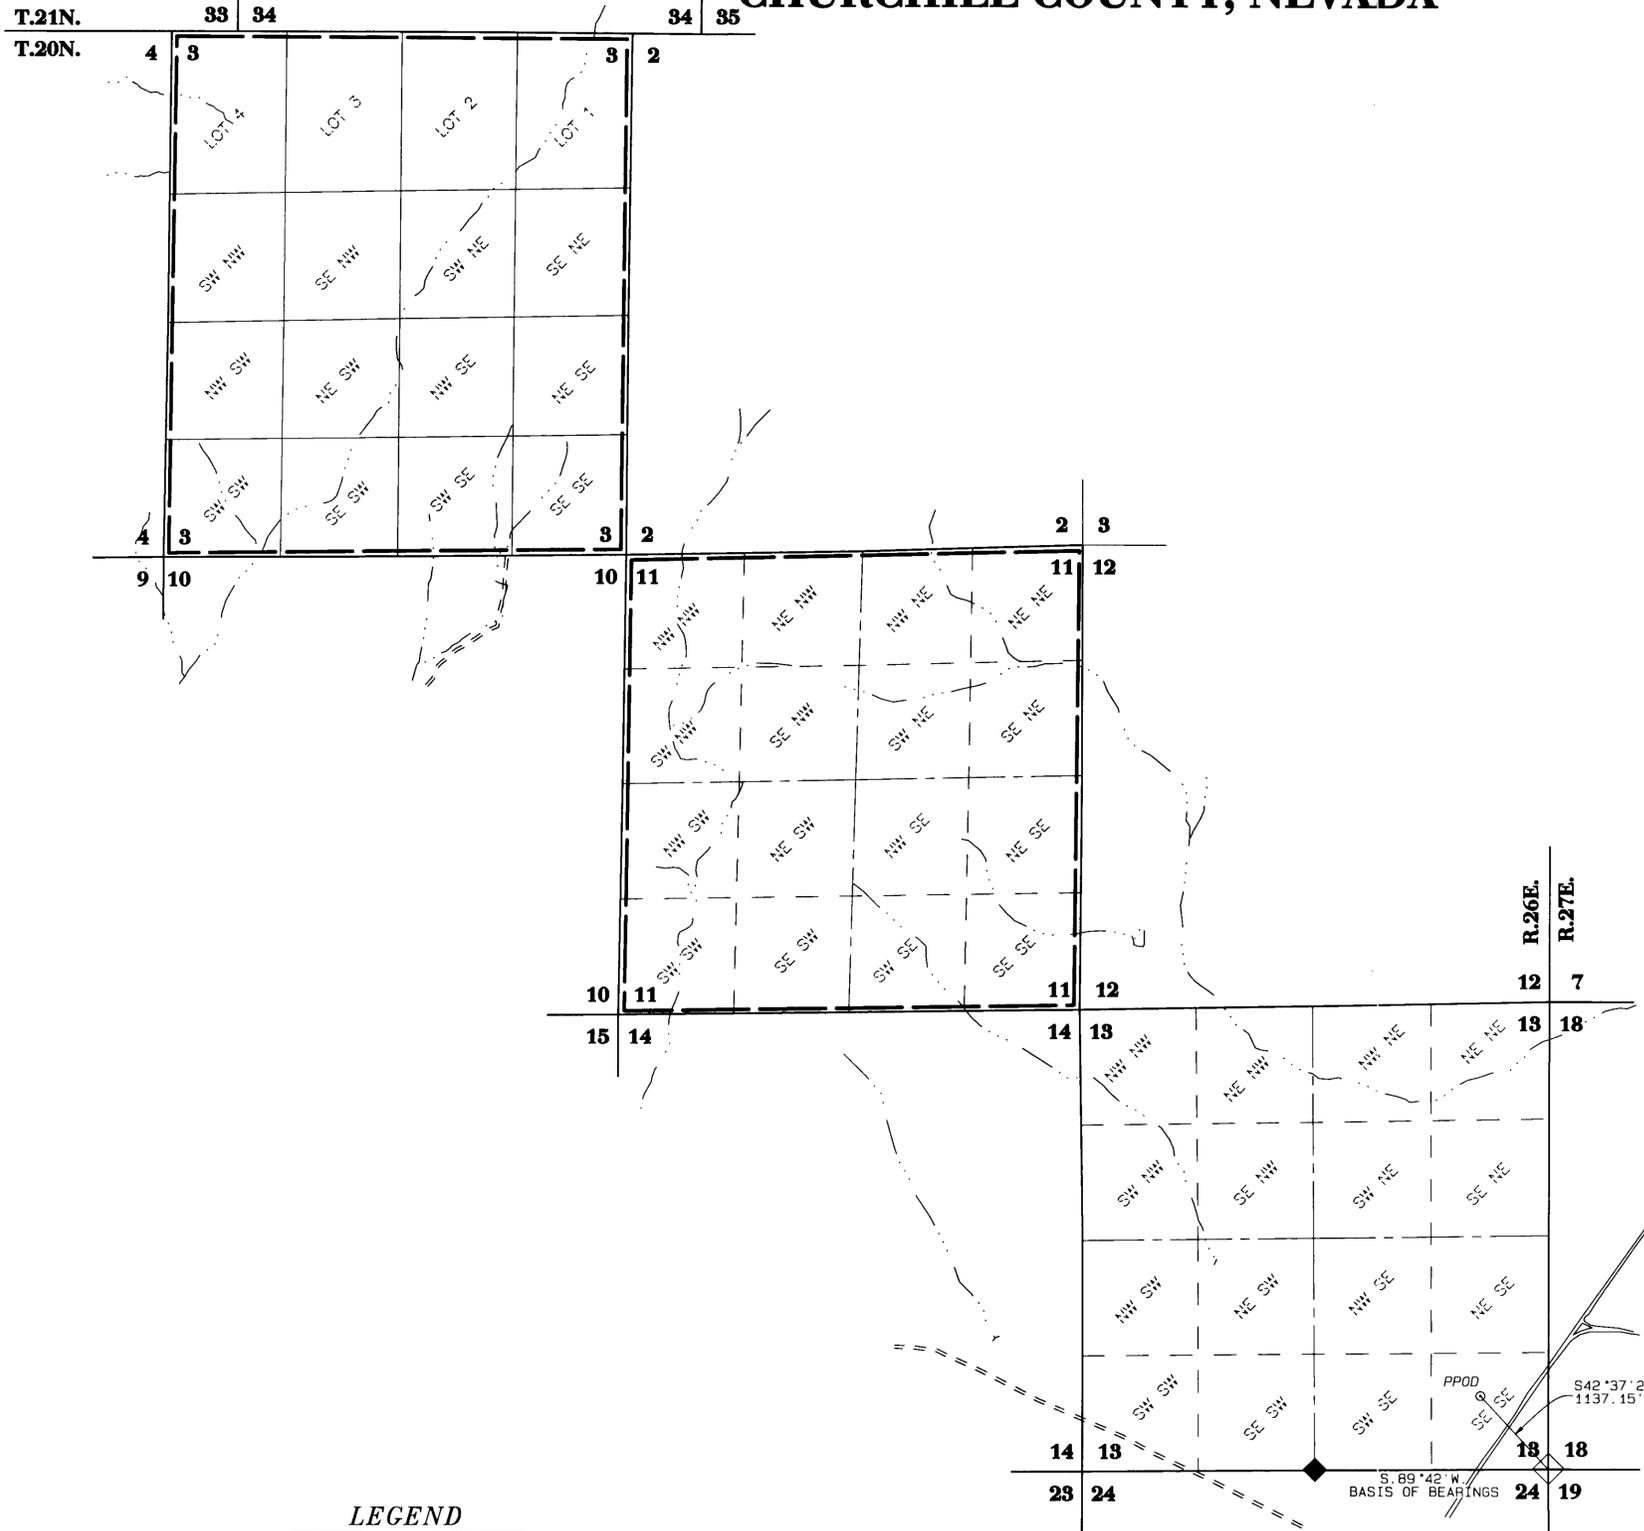

STATE OF NEVADA }
COUNTY OF WASHOE } SS


I, David C. Crook, being first duly sworn, depose and say that this map, consisting of one sheet, has been correctly drawn to the designated scale from information obtained from the Official GLO Plats & USGS Quadrangle Maps listed below, and survey information compiled under my supervision and direction on or before July 12, 2015, that this map truly and correctly represents the proposed place of use and proposed points of diversion used to divert water from an underground source in Churchill County, Nevada, by BARIUM INC. for mining, milling and domestic purposes.

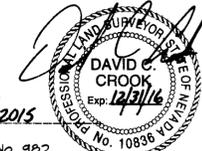

David C. Crook
State Water-Right Surveyor No. 982


Subscribed and sworn to before me on this 12 day of July, 2015.

Rae Ann Loving
Notary Public

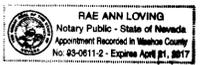

REFERENCES

- Official GLO Plat and related notes, T.20N., R.26E., M.D.M., accepted November 30, 1977.
- 7.5 minute USGS Quadrangle Maps: Hazen, Nevada and Eagle Rock, Nevada.

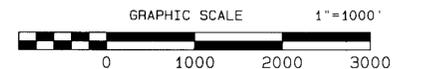

BASIS OF BEARINGS

The southerly line of the SE 1/4 of Section 13, T.20N., R.26E., M.D.M., taken as S 89° 42' W, per GLO Plat of said Township and Range.

LEGEND

	SECTION LINE		IMPROVED ROAD
	QUARTER SECTION LINE		UNIMPROVED ROAD
	16TH SECTION LINE		PROPOSED POINT OF DIVERSION
	PROPOSED PLACE OF USE		SECTION NUMBER
	NATURAL DRAIN		SECTION CORNER, FOUND BRASS CAP
	SURVEY TIE		1/4 CORNER, FOUND BRASS CAP

STATE ENGINEER'S USE

FILED
JUL 10 2015
STATE ENGINEER'S OFFICE

TRI STATE SURVEYING, LTD
1925 E. PRATER WAY
SPARKS, NEVADA 89434
(775) 358-9491 * FAX # 358-3664
JOB #15068.01.RM DCC

MAP TO ACCOMPANY APPLICATION
TO APPROPRIATE WATER
FOR MINING, MILLING AND DOMESTIC PURPOSES
BY

BARIUM INC.

FROM
AN UNDERGROUND SOURCE
WITHIN CHURCHILL COUNTY, NEVADA