


Denson Surveying
a professional corporation
SURVEYING & MAPPING
Vernon, Nevada
(775) 483-3811

STATE OF NEVADA }
COUNTY OF LYON } SS

Subscribed and sworn to before me this 06 day
of August, 2015

S. Lindberg
NOTARY PUBLIC

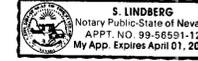


I, Rick P. Christian, being first duly sworn, do depose and say that this map has been correctly drawn to the designated scale from field notes of a survey made under my direction on May 23, 2005, that it truly and correctly represents the extent and location of existing works to change the point of diversion, place and manner of use of a portion of the waters heretofore appropriated under Permit #13879 (Amended Certificate #5074) for irrigation purposes. Being under the ownership of Patricia Louise Riley and Gerial Boileau, from an underground source in Lyon County.



Rick P. Christian
Water right surveyor no. 993

TOWNSHIP 12 NORTH, RANGE 25 EAST M.D.M.

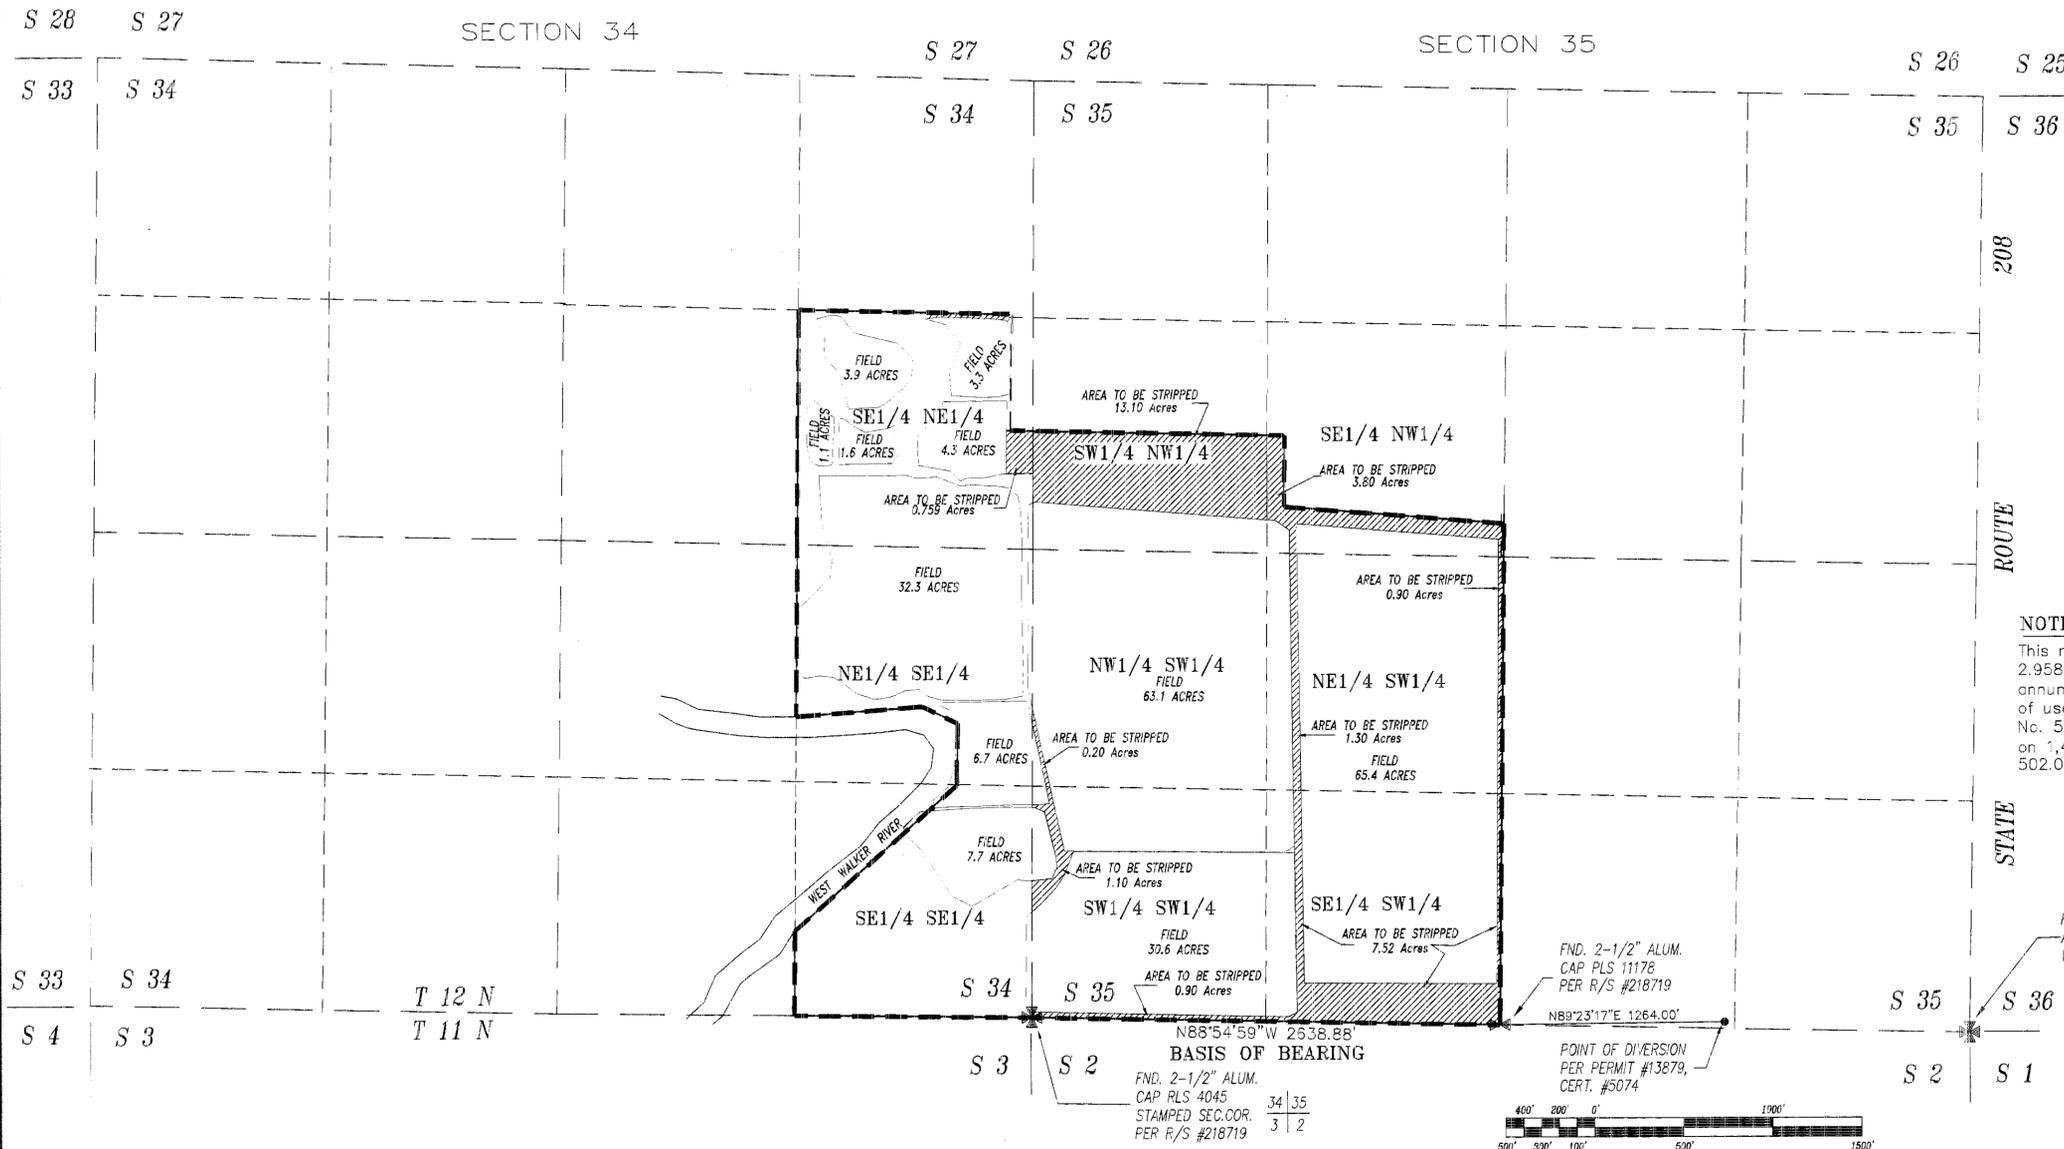

NOTE:
This map is to show the location of 29,579 acres times 2,9582 acre feet per acre totaling 87,500 acre feet per annum to be stripped as it pertains to the existing place of use. Refer to Permit No. 13879 (Amended Certificate No. 5074) for a duty of 2,9582 acre feet per acre based on 1,485 acre feet per season duty for irrigation of 502.00 acres.

FND. 2-1/2" N.D.G.T. ALUM. CAP IN MONUMENT 35 | 36 WELL STAMPED SEC'T'N 2 | 1

- LEGEND**
- SECTION CORNER
 - QUARTER CORNER
 - EXISTING POINT OF DIVERSION
 - AREA OF UNDER GROUND WATER
 - FIELD AREA OF SURFACE DECREE & STORAGE RIGHTS
 - AREA OF PRIMARY UNDERGROUND WATER RIGHTS TO BE STRIPPED BY THIS APPLICATION

BASIS OF BEARING

The bearings of this survey are based on the South line of Section 35 as shown on R/S no. 218719 of Lyon County records as bearing N 88°54'59" W.

85303

STATE ENGINEER'S USE

FILED
AUG 21 2015

STATE ENGINEER'S OFFICE
2015 AUG 21 PM 1:30

MAP TO ACCOMPANY APPLICATION TO CHANGE THE POINT OF DIVERSION, PLACE AND MANNER OF USE OF A PORTION OF UNDERGROUND WATERS HERETOFORE APPROPRIATED UNDER PERMIT #13879, CERTIFICATE #5074 FOR IRRIGATION PURPOSES BY

PATRICIA LOUISE RILEY and GERAL BOILEAU
IN LYON COUNTY, NEVADA

86601T 85625T 85303