

STATE OF NEVADA } SS
 COUNTY OF PERSHING }

I, DAVID L. HAGEN, BEING FIRST DULY SWORN, DEPOSE AND SAY THAT SITE INSPECTIONS HAVE BEEN MADE UNDER MY SUPERVISION AND DIRECTION BETWEEN THE 1ST DAY OF MAY, 2015 AND THE 15TH DAY OF JUNE, 2015, THAT THE LOCATION OF EACH REFERENCE MONUMENT HAS BEEN VERIFIED BY SITE INSPECTION, THAT THE POINTS OF DIVERSION AND PLACES OF USE HAVE BEEN CORRECTLY DRAWN TO THE DESIGNATED SCALE FROM SURVEYING CALCULATION NOTES PREPARED UNDER MY SUPERVISION AND DIRECTION RELYING UPON ANALYSIS OF RECORDED SURVEYING DOCUMENTS IN THE OFFICE OF PERSHING COUNTY RECORDER, STATE ENGINEER AND THE BUREAU OF LAND MANAGEMENT; THAT THIS MAP TRULY AND CORRECTLY REPRESENTS THE LOCATION AND EXTENT OF WORKS USED TO DIVERT WATER FROM UNDERGROUND SOURCES IN PERSHING COUNTY, NEVADA BY GREEN GOAT RESTORATION, LLC. FOR IRRIGATION PURPOSES, THAT THE PROPOSED POINTS OF DIVERSION, THE APPROXIMATE LOCATION AND SIZE OF THE DIVERTING CHANNELS OR OTHER CONDUITS, ALL RESERVOIRS OR BASINS, THE LOCATION AND NAMES OF ALL OTHER WORKS WHICH WILL CROSS OR CONNECT WITH THE PROPOSED WORKS, AND THE BOUNDARY OF ALL LANDS, SHOWING BY 40 ACRE SUBDIVISIONS THE EXISTING AND PROPOSED AREAS TO BE SERVED, ARE FULLY AND CORRECTLY DESIGNATED HEREON.

7/3/15
 DAVID L. HAGEN DATE
 WRS 1227
 CIVIL
 No. 16460



SUBSCRIBED AND SWORN BEFORE ME THIS 14 DAY OF July, 2015
 NOTARY PUBLIC IN Pershing COUNTY, STATE OF NEVADA.
 MY COMMISSION EXPIRES 08/08/2016

CAREN M. IDZINGA
 Notary Public - State of Nevada
 Apartment located in Washoe County
 No. 08-80742 - Expires August 8, 2016

NOTARY PUBLIC DATE

BASIS OF BEARINGS
 TRUE NORTH ESTABLISHED BY GLOBAL POSITIONING SYSTEM (GPS)
 ON THE NORTHEAST CORNER OF SECTION 35, T.34N.,
 R.35E., M.D.B.&M. GPS UNITS USED: GARMIN OREGON 550T, WITH AN
 ACCURACY OF 3 TO 5 METERS. (NAD 27, UTM ZONE 11)

- LEGEND:**
- ◇ SECTION CORNER
 - PROPOSED POINT OF DIVERSION
 - PROPOSED PLACE OF USE
 - TIE LINE
 - ==== HIGHWAY
 - ==== TRAIN TRACKS

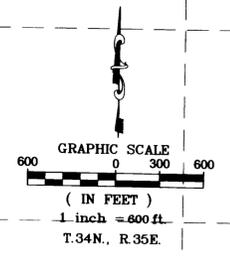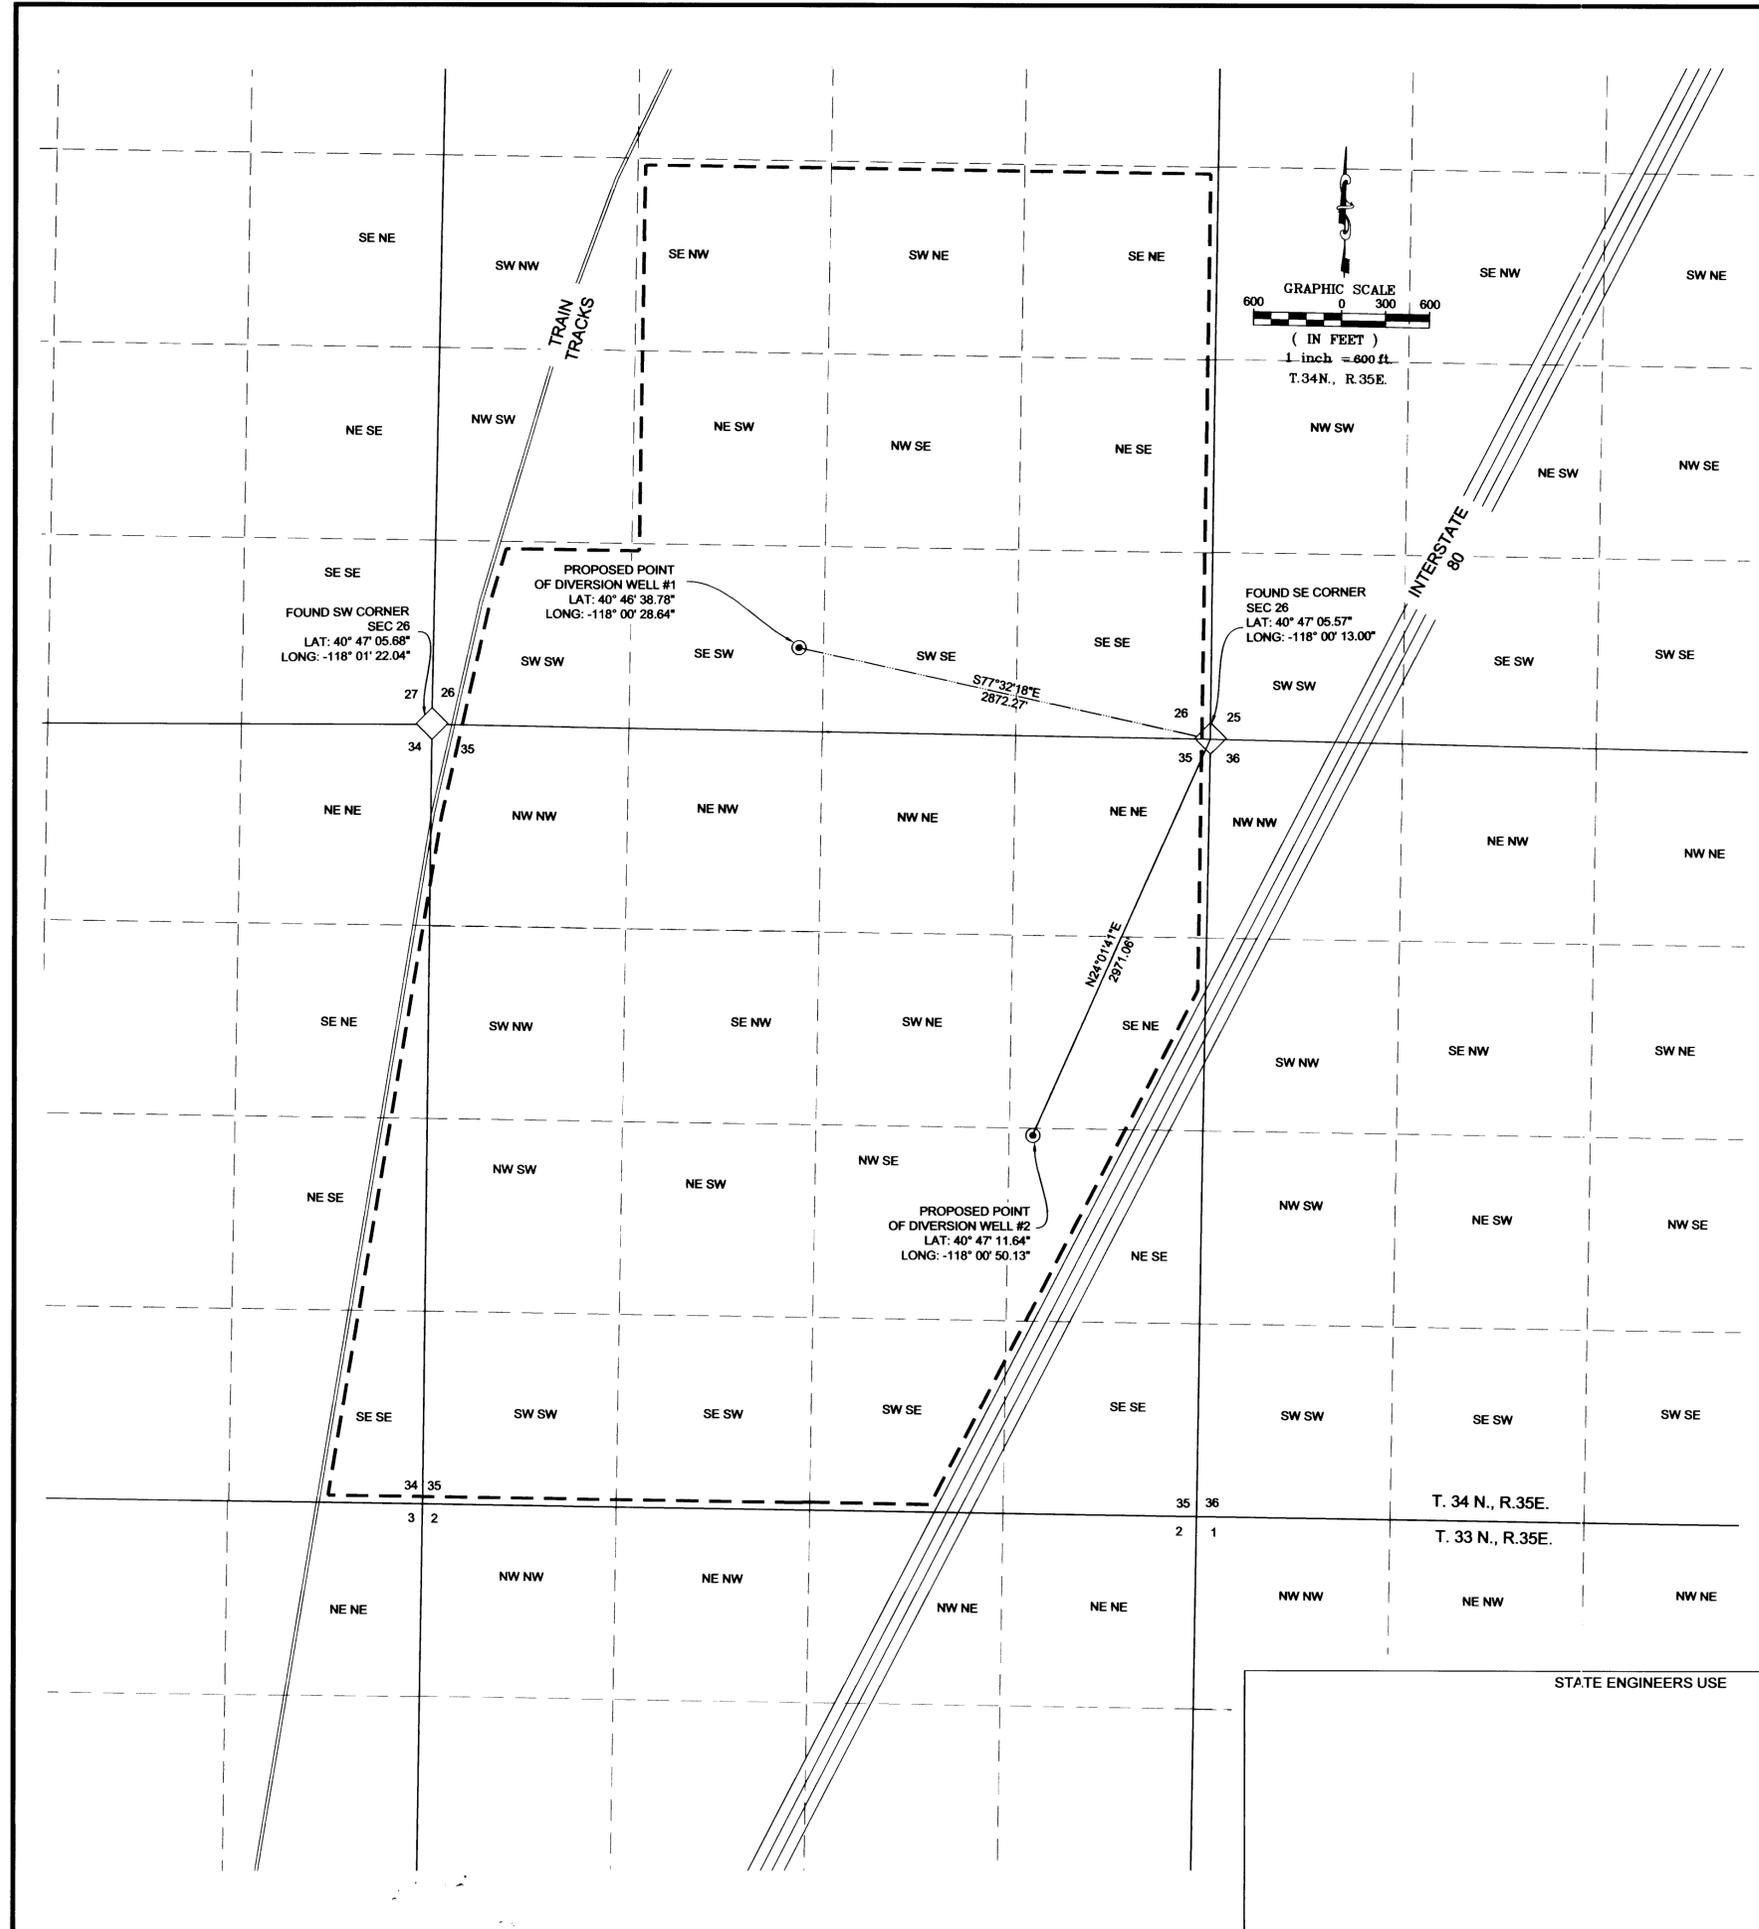

DATE: JULY 2015	WELSH & HAGEN ENGINEERING PLANNING SURVEYING 5490 Longley Lane Reno, Nevada 89511 Phone: 775-853-7776 Fax: 775-853-9191	JOB NO. COSGRAVE
DRAWN BY: BAMF		DWG NO. 1
CHKD BY: DLH		SHEET 1 OF 1

STATE ENGINEERS USE 83311-83316

FILED
 JUL 14 2015
 STATE ENGINEER'S OFFICE

MAP TO ACCOMPANY APPLICATIONS TO CHANGE THE PLACE OF USE OF PERMITS 77521, 77738, 77739, 77979, 77980, AND 77981, AND TO CHANGE THE POINT OF DIVERSION AND MANNER OF USE OF PERMITS 77521, 77738, AND 77739 FOR IRRIGATION PURPOSES
 BY
GREEN GOAT RESTORATION, LLC
 FROM UNDERGROUND SOURCES IN PERSHING COUNTY, NEVADA

85316 85315 85314 85313 85312 85311