


PORTION OF THE N1/2 OF SECTION 29, AND THE NE1/4 OF SECTION 30, T.34N.,R.38E., M.D.B.&M.
 PERSHING COUNTY, NEVADA

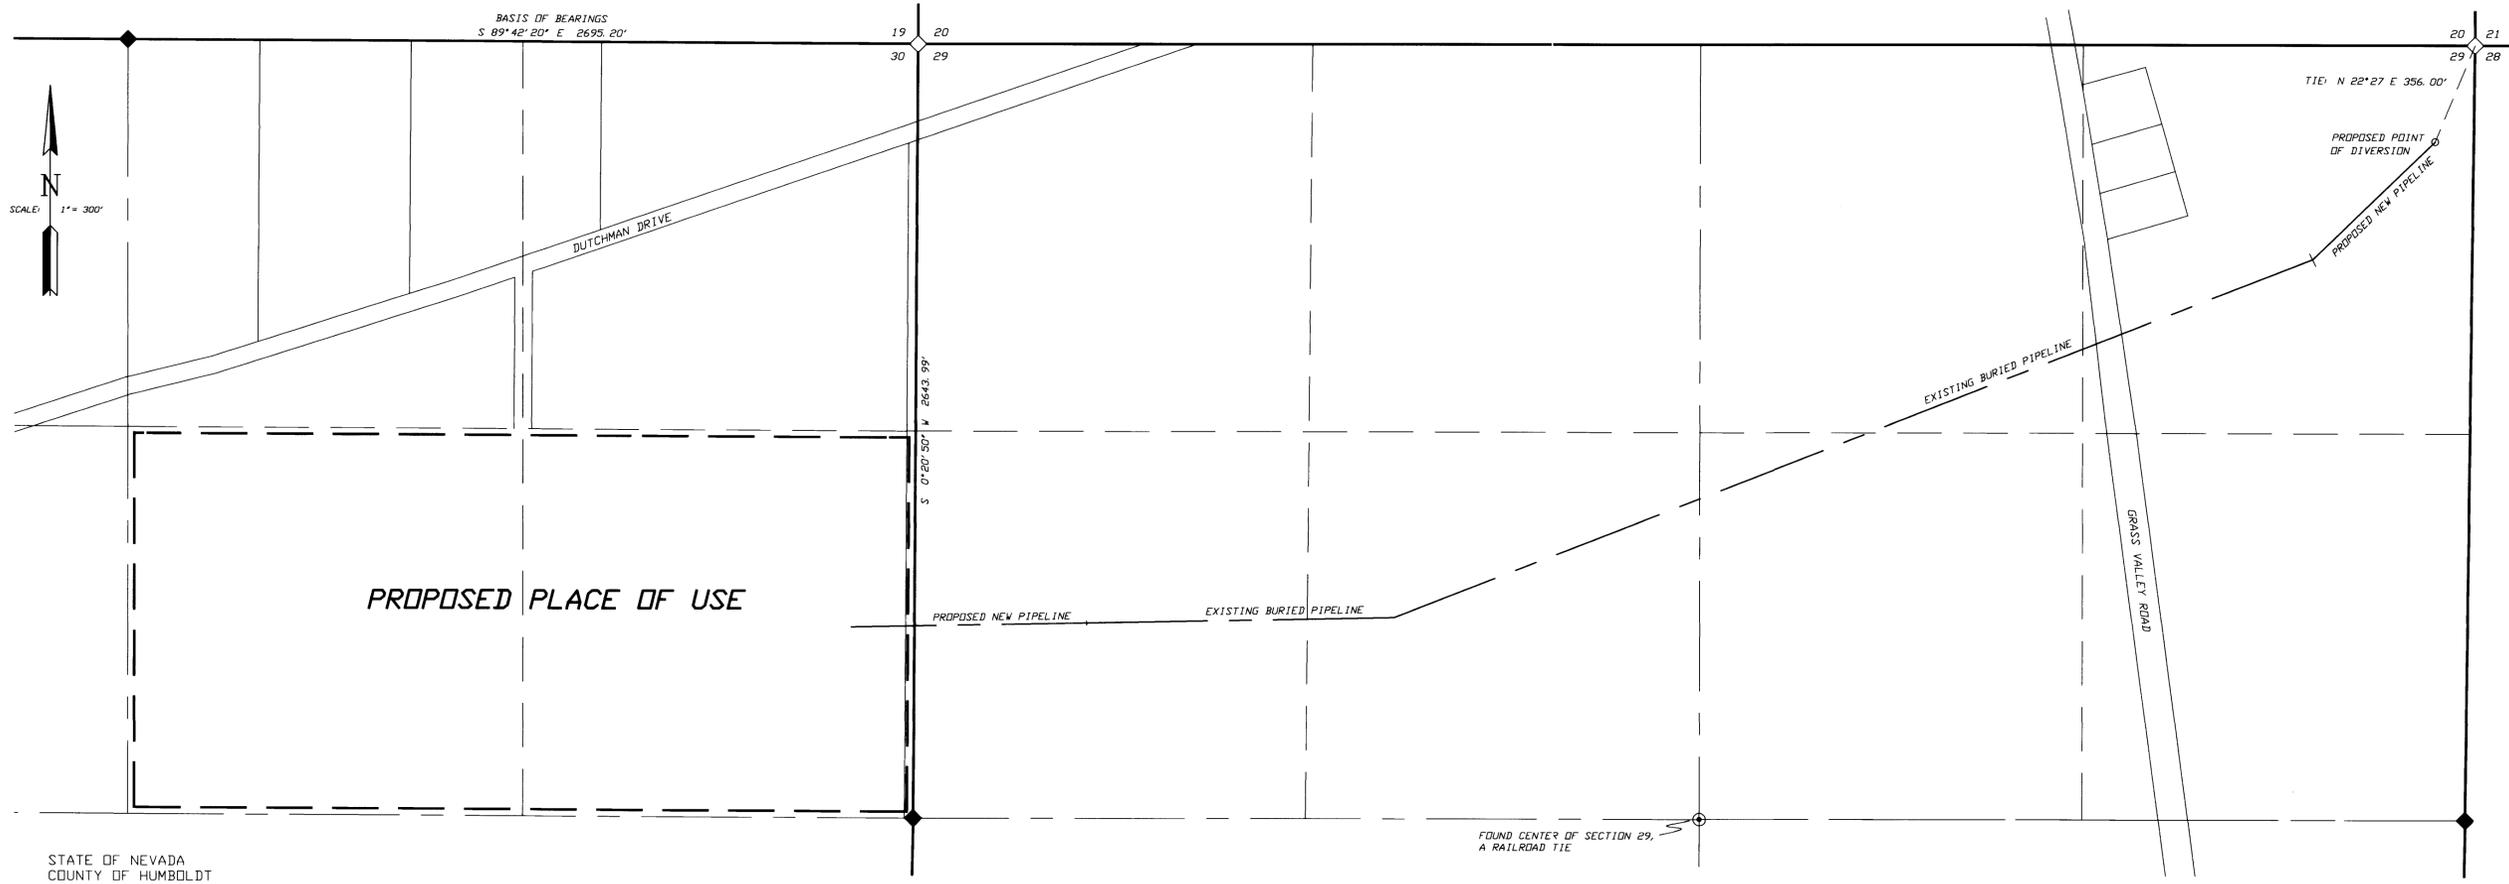

STATE OF NEVADA
 COUNTY OF HUMBOLDT

I, JOHN H. MILTON III, being first duly sworn, depose and say that this map, consisting of one sheet, inclusive, has been correctly drawn to the designated scale from field notes of a survey made by me, or under my supervision and direction, on the 13th day of May, 2015; that it truly and correctly represents the proposed location and extent of the works used to divert water from an underground source in Pershing County, Nevada by ROGER P. RICHARDS for irrigation and domestic purposes under Permit Number 62884. That the proposed point of diversion, the approximate location and size of the diverting channel or other conduit, all reservoirs or basins, the location and names of all other works which will cross or connect with the proposed works, and the boundary of all lands, showing by 40-acre subdivisions the areas proposed to be served, are fully and correctly designated thereon.




State Water Right Surveyor No. 573

Subscribed and sworn to before me this 13th day of July, 2015.

Doris A. Twichell

DORIS A. TWICHELL, Notary Public in and for Humboldt County, State of Nevada
 My commission expires: May 28th, 2017

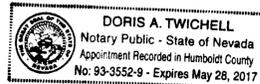


LEGEND

- ◊ Indicates a found section corner, an iron pipe with a B.L.M. brass cap, unless otherwise noted.
- ◆ Indicates a found 1/4 section corner, an iron pipe with a B.L.M. brass cap, unless otherwise noted.
- Indicates the boundary of the proposed place of use.

BASIS OF BEARINGS

The Basis of Bearings was taken from Parcel Map File Number 362473, prepared for Karin Hagan which was recorded in the Office of the Pershing County Recorder on December 1st, 2008.

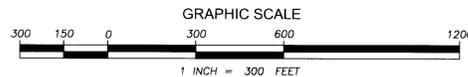

STATE ENGINEER'S USE

FILED
 JUL 16 2015
 STATE ENGINEER'S OFFICE

85323

Map To Accompany Application To Change The Point Of Diversion And The Place Of Use Of A Portion Of Permit No. 62884

BY ROGER P. RICHARDS

FOR IRRIGATION AND DOMESTIC USE
 FROM AN UNDERGROUND SOURCE IN PERSHING COUNTY, NEVADA



85323