

DESCRIPTION OF EXISTING POINT OF DIVERSION

THE EXISTING POINT OF DIVERSION IS IN THE SE1/4 SW1/4, SECTION 9, T.19S., R.60E., M.D.B.&M., CLARK COUNTY NEVADA, OR AT A POINT FROM WHICH THE SOUTH 1/4 CORNER OF SAID SECTION 9 BEARS S13°29'E, AT A DISTANCE OF 1004'.

EXISTING PLACE OF USE

THE EXISTING PLACE OF USE IS A PORTION OF THE NW1/4 NE1/4 OF SECTION 15, T.19S., R.60E., M.D.B.&M. (34.8 ACRES), A PORTION OF THE NE1/4 NE1/4 OF SECTION 15, T.19S., R.60E., M.D.B.&M. (3.6 ACRES), AND A PORTION OF THE SW1/4 NE1/4 OF SECTION 15, T.19S., R.60E., M.D.B.&M. (3.6 ACRES).

PROPOSED PLACE OF USE

THE PROPOSED PLACE OF USE IS A PORTION OF THE NW1/4 NE1/4 OF SECTION 15, T.19S., R.60E., M.D.B.&M. (34.8 ACRES), A PORTION OF THE NE1/4 NE1/4 OF SECTION 15, T.19S., R.60E., M.D.B.&M. (3.6 ACRES), AND A PORTION OF THE SW1/4 NE1/4 OF SECTION 15, T.19S., R.60E., M.D.B.&M. (2.18 ACRES).


THE 2.18 ACRES WITHIN THE SW1/4 NE1/4 OF SECTION 15, T.19S., R.60E., M.D.B.&M. ARE OTHERWISE KNOWN AS APN 125-15-602-008 AND 125-15-602-009.

EXISTING MANNER OF USE

IRRIGATION.

PROPOSED MANNER OF USE

IRRIGATION.

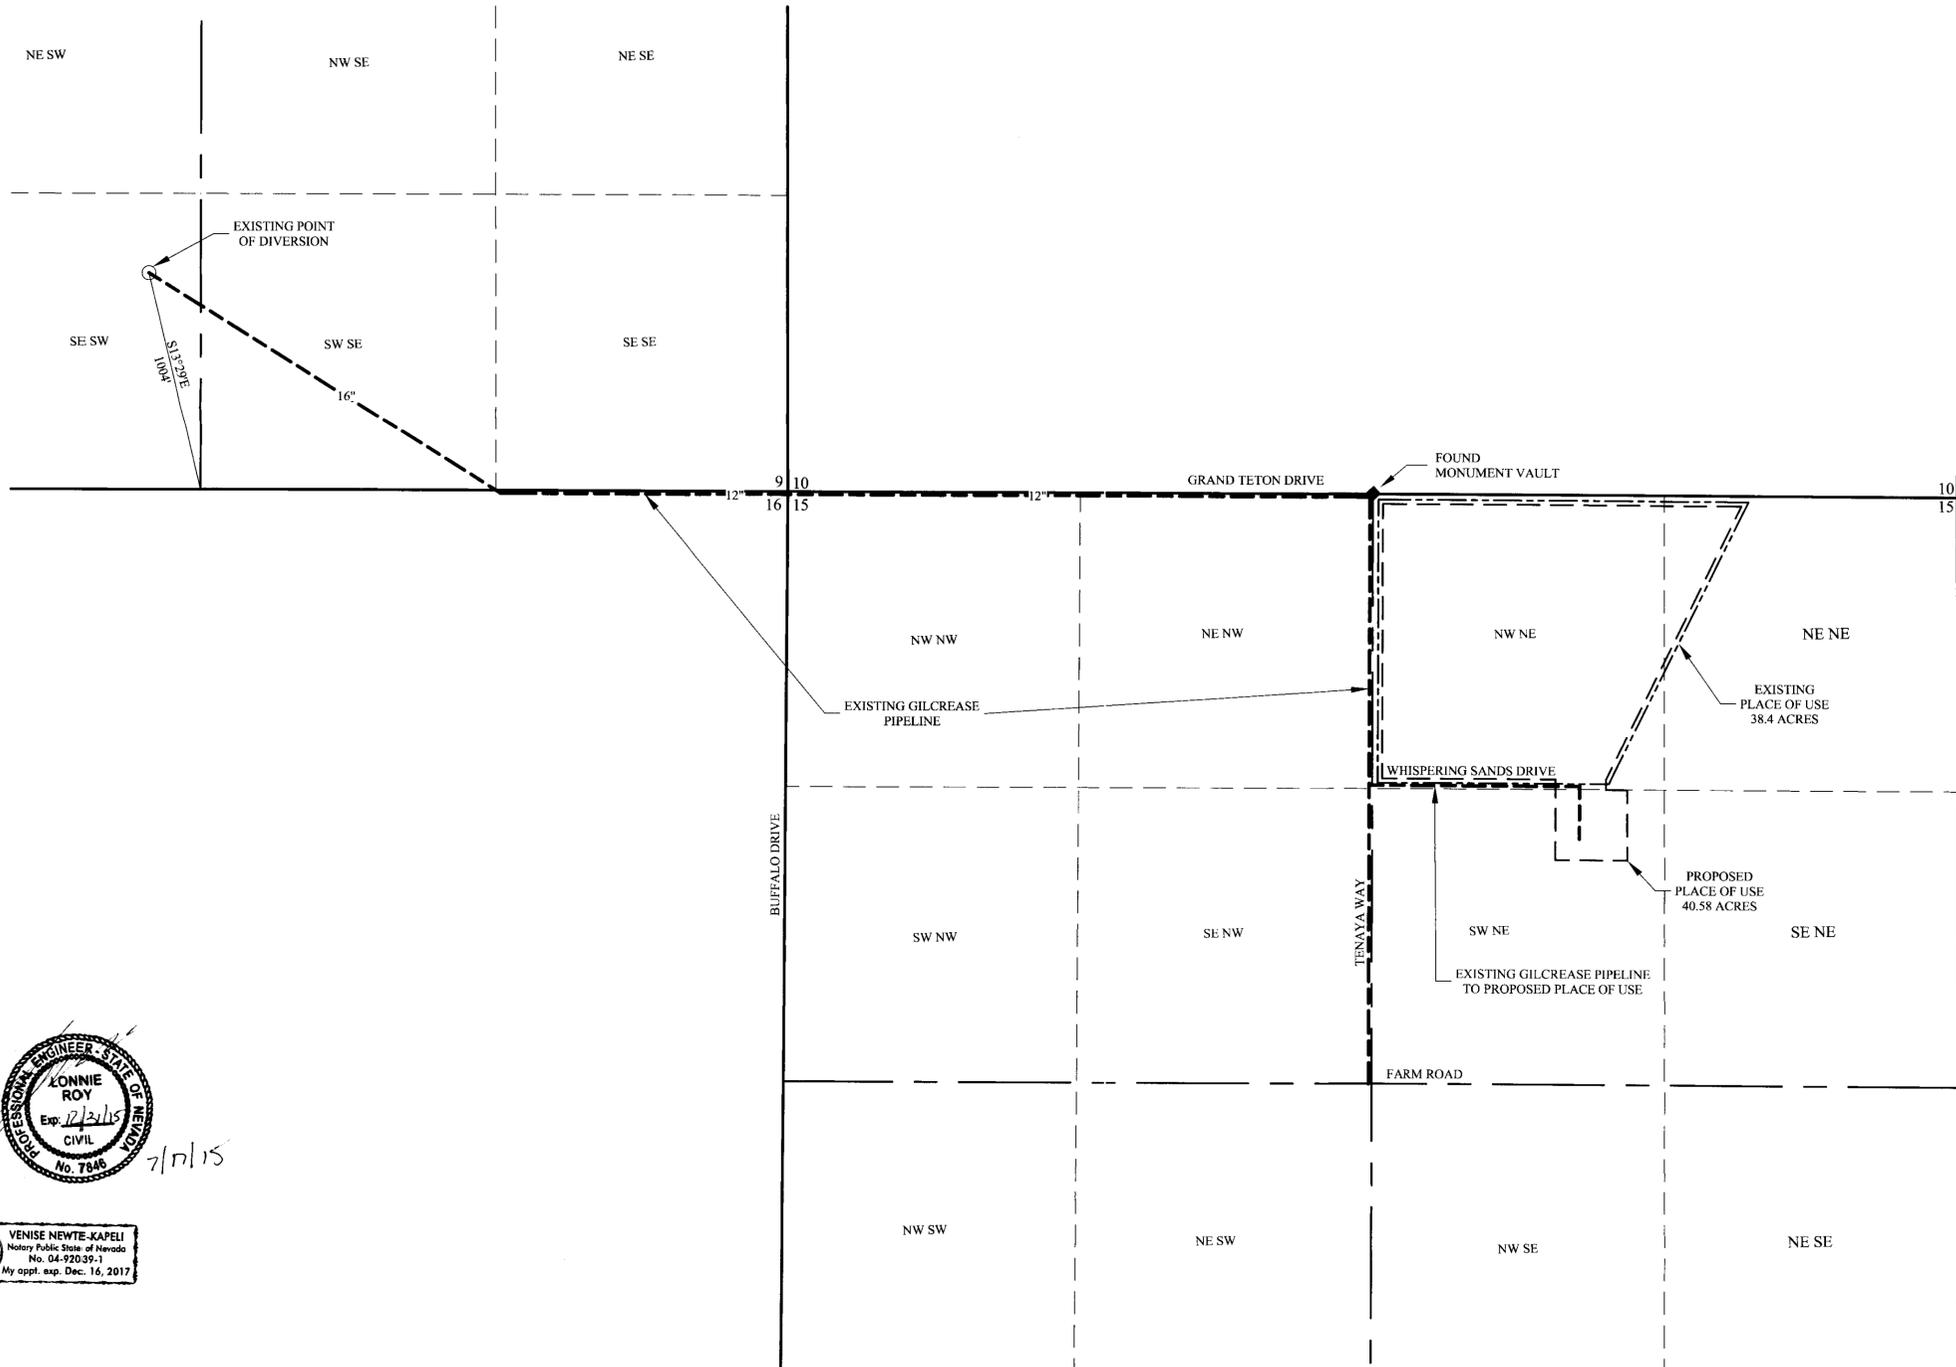

AFFIDAVIT


STATE OF NEVADA)
) ss.
 COUNTY OF CLARK)

I, Lonnie C. Roy, being first duly sworn, depose and say that site inspections have been made by me, or under my direction, on July 16, 2015, that the location of each reference monument has been verified by site inspection; that the point of diversion and place of use sites have been inspected; that this map, consisting of 1 sheet, has been correctly drawn to the designated scale from surveying calculation notes prepared by me, or under my supervision and direction, relying upon analysis of recorded survey maps and other recorded surveying documents in the office of the County Recorder and State Engineer; that this map truly and correctly represents the proposed place of use, in Clark County, Nevada, by Gilcrease Orchard Foundation; that the proposed point of diversion, place and manner of use is correctly designated herein; the approximate location and size of the diverting channel or other conduit, and the location and names of all other works or streams which are crossed by, or connected with the said works, are fully and correctly designated on the map.

 LONNIE C. ROY, P.E.
 NEVADA STATE WATER RIGHTS SURVEYOR NO. 862

NOTARY'S ACKNOWLEDGMENT

SUBSCRIBED AND SWORN TO BEFORE ME
 THIS _____ DAY OF _____, 2015.

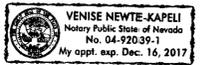

NOTARY PUBLIC IN AND FOR CLARK COUNTY, NEVADA.
 MY COMMISSION EXPIRES: _____

BASIS OF BEARING


GPS accuracy ±1 meter.
 NAV 84.

REFERENCES

1. PERMIT 36332, CERTIFICATE 10844.
2. CLARK COUNTY ASSESSOR'S PARCEL MAP, 125-15-602-008 AND 125-15-602-009.



Project No. 09-01-194-001

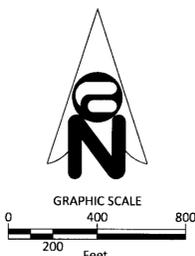

T. 19 S., R. 60 E., M.D.B.&M.

STATE ENGINEER'S USE

853307
 FILED
 JUL 20 2015
 STATE ENGINEER'S OFFICE

MAP TO ACCOMPANY AN APPLICATION TO CHANGE THE PLACE OF USE UNDER PERMIT 36332, CERTIFICATE 10844 FOR IRRIGATION BY GILCREASE ORCHARD FOUNDATION FROM AN UNDERGROUND SOURCE IN CLARK COUNTY, NEVADA



853307