
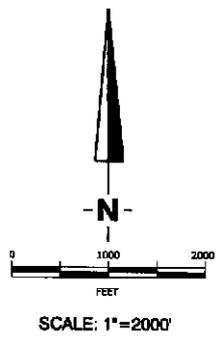


85365T

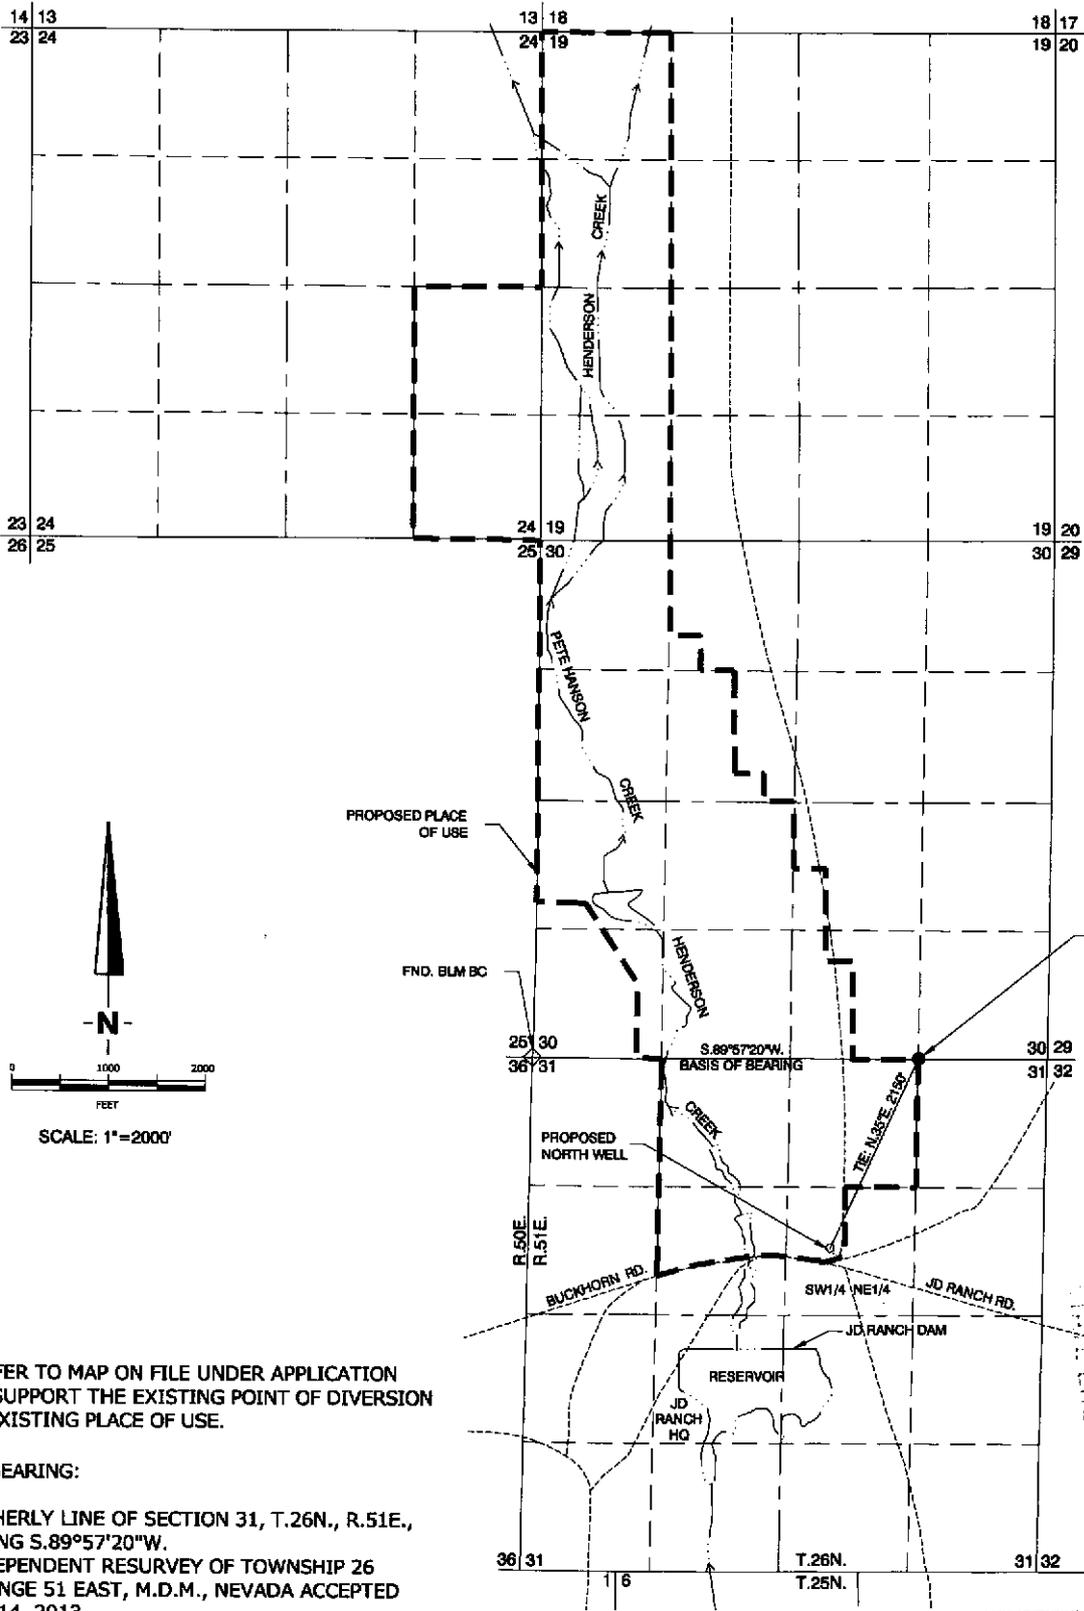

NOTE:
 PLEASE REFER TO MAP ON FILE UNDER APPLICATION 78894 TO SUPPORT THE EXISTING POINT OF DIVERSION AND THE EXISTING PLACE OF USE.

BASIS OF BEARING:
 THE NORTHERLY LINE OF SECTION 31, T.26N., R.51E., M.D.M. BEING S.89°57'20"W.
 PER BLM DEPENDENT RESURVEY OF TOWNSHIP 26 NORTH, RANGE 51 EAST, M.D.M., NEVADA ACCEPTED FEBRUARY 14, 2013.

RECEIVED
 2015 JUL 31 PM 2:31
 STATE ENGINEERS OFFICE

MAP
 TO ACCOMPANY TEMPORARY APPLICATION TO CHANGE
 THE POINT OF DIVERSION AND PLACE OF USE UNDER PERMIT 78894
 FOR IRRIGATION PURPOSES
 BY

Barrick Cortez, Inc.

FROM AN UNDERGROUND SOURCE
 IN EUREKA COUNTY, NEVADA

FILED
 31 2015
Jul
 STATE ENGINEER'S OFFICE

85365T

RCI
 Resource Concepts Inc