


PROPOSED POINT OF DIVERSION AND PLACE OF USE

PORTIONS OF SECTIONS 25 AND 35, T.34N., R.35E., M.D.B.&M.

STATE OF NEVADA }
COUNTY OF WASHOE } SS

I, TIMOTHY P. DONAHOE, BEING FIRST DULY SWORN, DEPOSE AND SAY THAT SITE INSPECTIONS HAVE BEEN MADE UNDER MY SUPERVISION AND DIRECTION, ON AUGUST 25, 2015; THAT THE LOCATION OF EACH REFERENCE MONUMENT HAS BEEN VERIFIED BY SITE INSPECTION; THAT THE PROPOSED POINT OF DIVERSION AND THE PROPOSED PLACE OF USE SITES HAVE BEEN INSPECTED; THAT THIS SUPPORTING MAP, CONSISTING OF SHEETS NUMBERED FROM 1 TO 1, INCLUSIVE, HAS BEEN CORRECTLY DRAWN TO THE DESIGNATED SCALE FROM SURVEYING CALCULATION NOTES PREPARED BY ME, OR UNDER MY SUPERVISION AND DIRECTION, RELYING UPON ANALYSIS OF RECORDED SURVEY MAPS AND OTHER RECORDED SURVEYING DOCUMENTS ON FILE IN THE OFFICE OF THE STATE ENGINEER, PERSHING COUNTY AND THE U.S. BUREAU OF LAND MANAGEMENT; THAT THIS MAP TRULY AND CORRECTLY REPRESENTS THE PROPOSED LOCATION AND EXTENT OF WORKS USED TO DIVERT WATER FROM AN UNDERGROUND SOURCE IN PERSHING COUNTY, NEVADA BY COSGRAVE RANCH, LLC. FOR COMMERCIAL PURPOSES; THAT THE PROPOSED POINT OF DIVERSION, THE PROPOSED PLACE OF USE BOUNDARY, THE LOCATION AND NAMES OF PUBLIC WORKS OR STREAMS WHICH ARE CROSSED BY OR CONNECTED WITH THE PROPOSED WORKS, ARE FULLY AND CORRECTLY DESIGNATED HEREON.

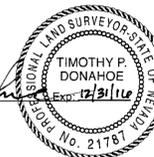

Timothy P. Donahoe
TIMOTHY P. DONAHOE, SWRS #1272

SUBSCRIBED AND SWORN TO BEFORE ME
THIS 9 DAY OF September, 2015.

NOTARY PUBLIC IN AND FOR Washoe COUNTY, Nevada
MY COMMISSION EXPIRES 11 June, 2019.



BASIS OF BEARINGS (B.O.B.)


- B.O.B.#1) THE EAST LINE OF SECTION 25, T.34N., R.35E., M.D.B.&M., BEARING N0°01'W PER U.S. BLM RECTANGULAR SURVEY PLAT OF SAID TOWNSHIP APPROVED AND ACCEPTED ON BEHALF OF THE DIRECTOR ON SEPTEMBER 27, 1968.
- B.O.B.#2) THE SOUTH 1/2 OF THE EAST LINE OF SECTION 35, T.34N., R.35E., M.D.B.&M., BEARING N0°09'W PER U.S. BLM RECTANGULAR SURVEY PLAT OF SAID TOWNSHIP APPROVED AND ACCEPTED ON BEHALF OF THE DIRECTOR ON SEPTEMBER 27, 1968.

REFERENCES

- R1) U.S. BLM FIELD SURVEY NOTES AND RECTANGULAR SURVEY PLAT FOR T.34N., R.35E., M.D.B.&M., APPROVED AND ACCEPTED ON BEHALF OF THE DIRECTOR ON SEPTEMBER 27, 1968.
- R2) COORDINATE DATA FOR T.34N., R.35E., M.D.B.&M., AVAILABLE FROM U.S. BLM GEOGRAPHIC COORDINATE DATABASE.
- R3) U.S.G.S. 7 1/2 MINUTE QUADRANGLE(S).
- R4) ALTA SURVEY DOCUMENTS FOR APNs 008-020-36 AND 008-020-73

SURVEY TIES

- T1) S64°23'42.45"E, 2754.29 FEET
- T2) S37°39'29.79"E, 88.93' FEET

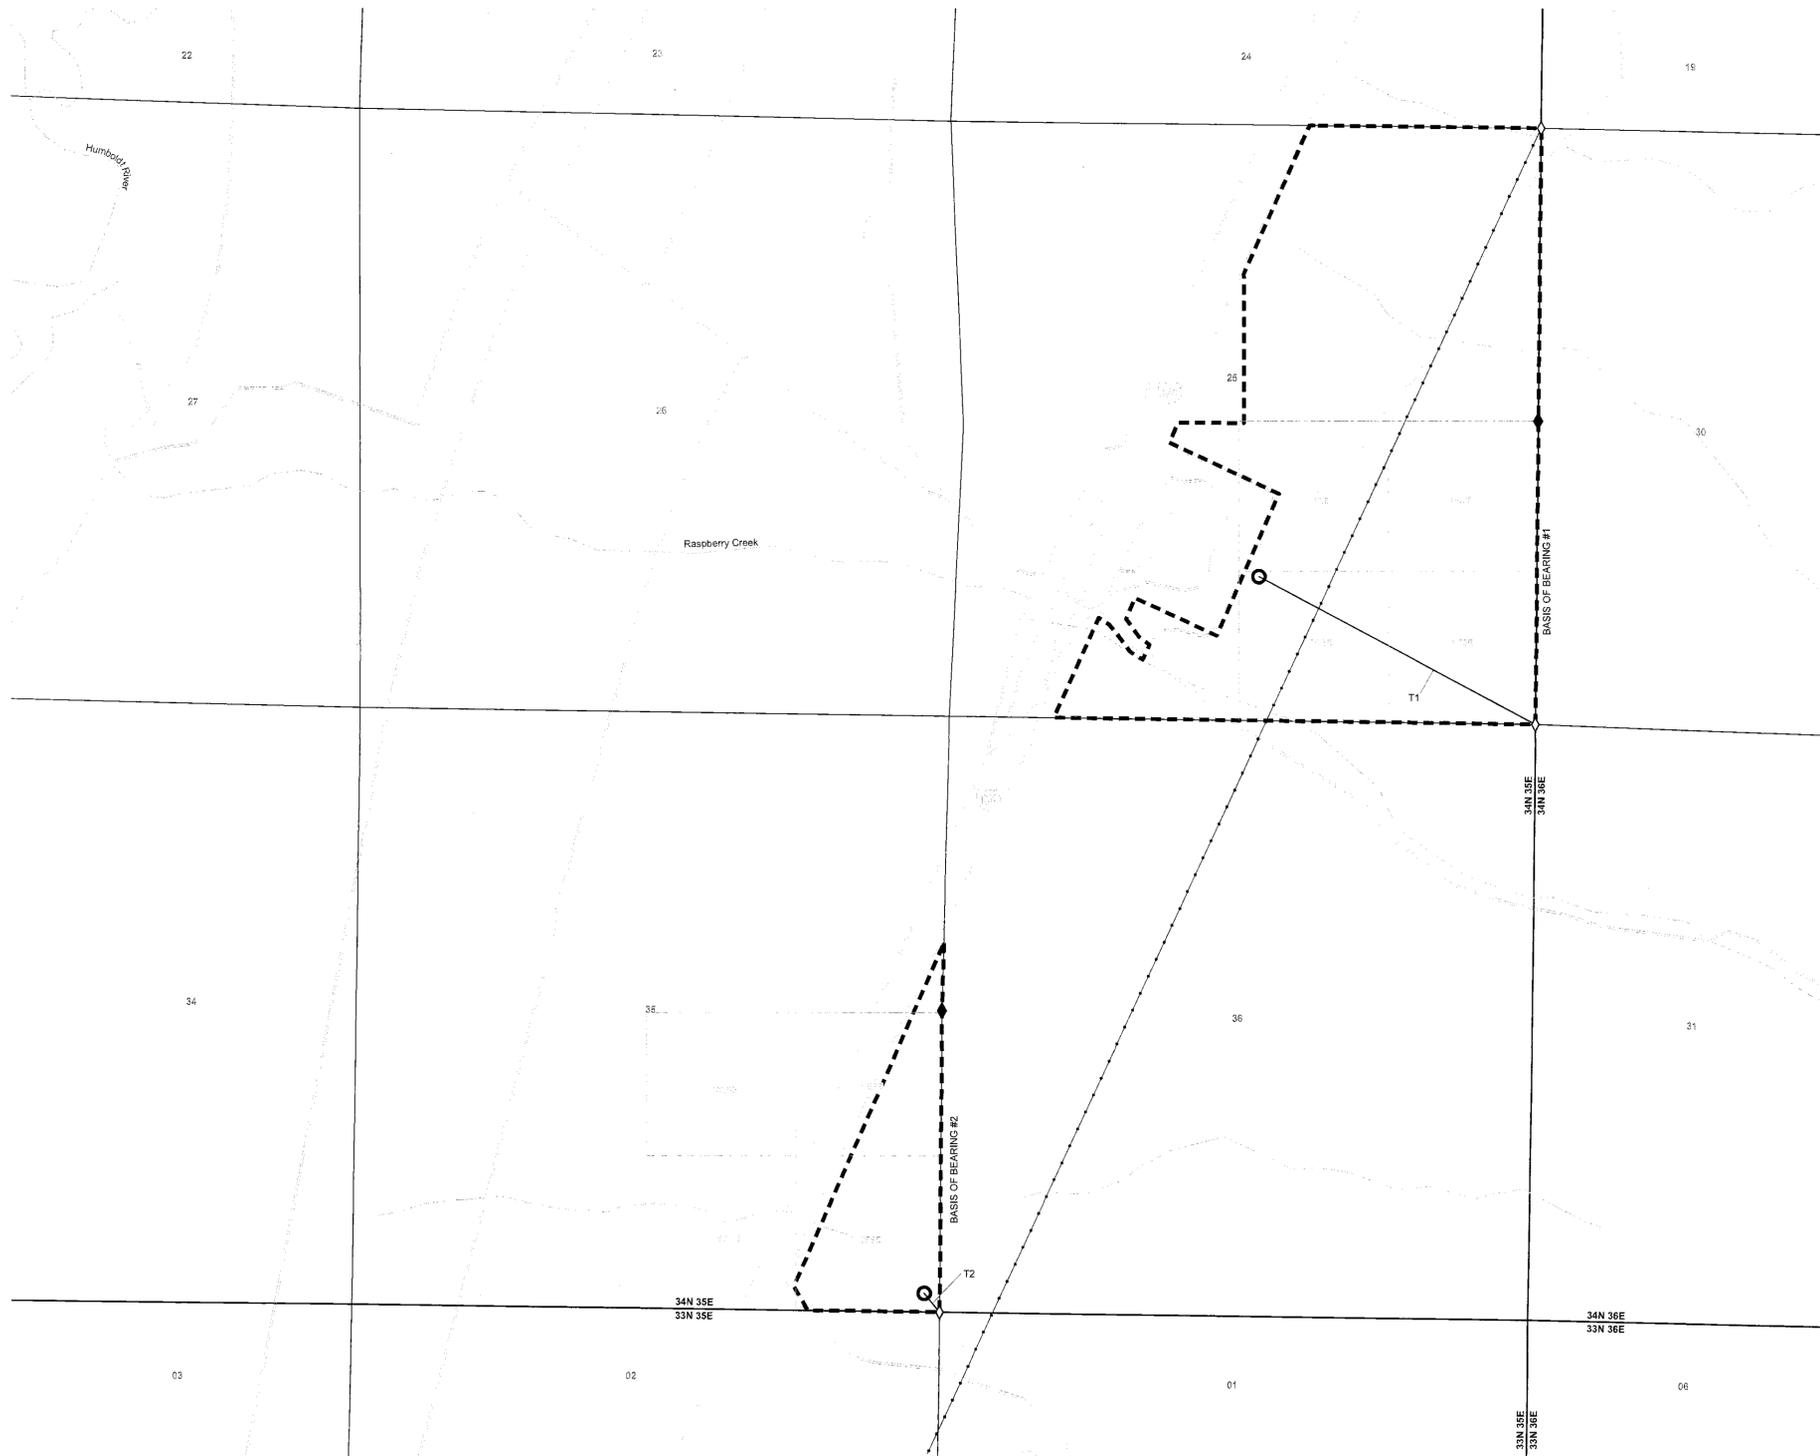

LEGEND

- ◆ Found 1/4 Section Corner
- ◇ Found Section Corner
- Proposed Point of Diversion
- Stream
- Road
- Existing Powerline
- 1/16 Section
- 1/4 Section
- Survey Tie
- Township
- Section
- Place of Use/Parcel Boundary

STATE ENGINEER'S USE

85428-85429
FILED
SEP 09 2015
STATE ENGINEER'S OFFICE

MAP TO ACCOMPANY APPLICATIONS TO CHANGETHE POINT OF DIVERSION, PLACE OF USE, AND MANNER OF USE OF A PORTION UNDER PERMITS 77521, 77738, AND 77739 FOR COMMERCIAL USE BY COSGRAVE RANCH, LLC. FROM AN UNDERGROUND SOURCE IN PERSHING COUNTY, NEVADA

86390 86389 86388 85431 85430 85429 85428

5250 Neil Road, Suite 300 Reno, NV 89502 phone: 775-826-6800 fax: 775-826-6820

srk consulting