

STATE OF NEVADA)
) S.S.
 COUNTY OF NYE)

I, JASON DIXON, P.E., BEING FIRST DULY SWORN, DEPOSE AND SAY THAT THIS MAP CONSISTING OF ONE SHEET, HAS BEEN CORRECTLY DRAWN TO THE DESIGNATED SCALE FROM INFORMATION OBTAINED FROM THE NEVADA STATE ENGINEERS OFFICE, U.S. BUREAU OF LAND MANAGEMENT AND FIELD NOTES OF A SURVEY MADE BY ME, OR UNDER MY SUPERVISION OR DIRECTION ON OR BEFORE THE 17TH DAY OF SEPTEMBER 2015. THAT IT TRULY AND CORRECTLY REPRESENTS THE EXISTING AND PROPOSED LOCATION AND EXTENT OF THE WORKS USED TO DIVERT WATER FROM AN UNDERGROUND SOURCE IN NYE COUNTY, NEVADA BY BTAZ NEVADA, LLC FOR IRRIGATION PURPOSES. THAT THE EXISTING AND PROPOSED POINTS OF DIVERSION AND PLACE OF USE ARE FULLY AND CORRECTLY DESIGNATED HEREON.


Jason Dixon
 JASON DIXON, P.E.
 STATE WATER RIGHT SURVEYOR
 CERTIFICATE No. 1147



10-1-2015

SUBSCRIBED AND SWORN TO BEFORE ME THIS 1st DAY OF October 2015

Susan Cox
 Susan Cox
 Carson City, Nevada
 FOR SAID COUNTY AND STATE
 MY APPOINTMENT EXPIRES 4-11-17

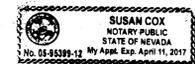

SW $\frac{1}{4}$ SEC 17, S $\frac{1}{2}$ SEC 18, N $\frac{1}{2}$ SEC 19 and NW $\frac{1}{4}$ SEC 20, T.07N., R.42E. M.D.M.

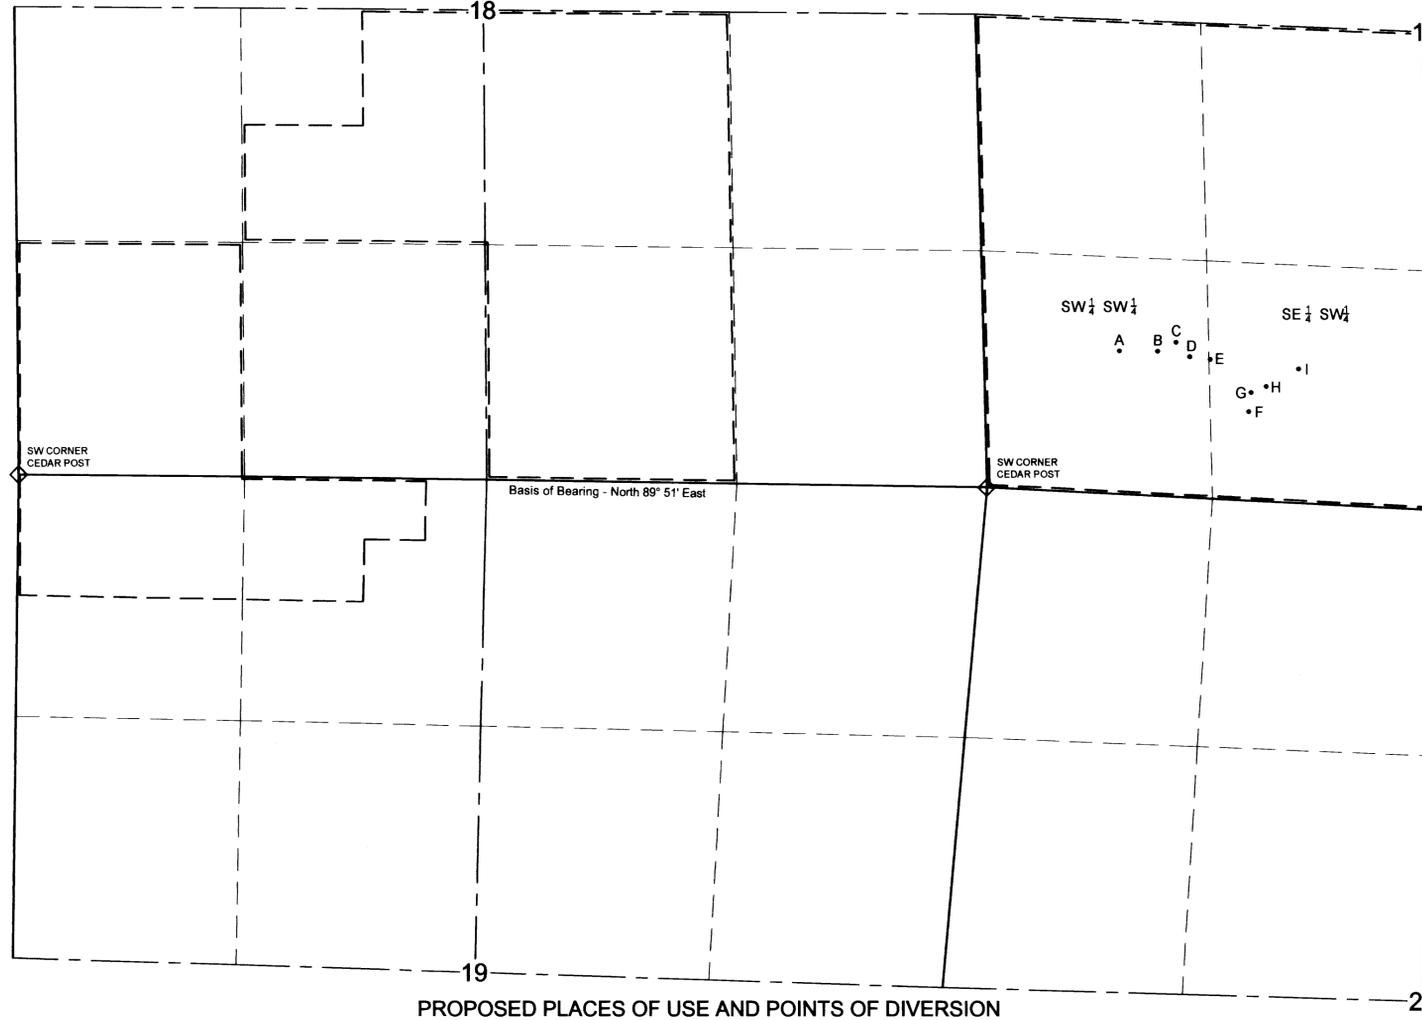



Table No. 1 - Proposed Points of Diversion Well Ties
 (Existing Permit 18637)

SW $\frac{1}{4}$ SW $\frac{1}{4}$ Section 17, T.07N., R.42E. M.D.M.		
Name	Bearing	Distance
A	South 44° 25' West	1,065'
B	South 51° 43' West	1,225'
C	South 52° 47' West	1,338'
D	South 57° 30' West	1,355'
SE $\frac{1}{4}$ SW $\frac{1}{4}$ Section 17, T.07N., R.42E. M.D.M.		
E	South 60° 26' West	1,445'

NOTE: Well E is described under permit 18637 as being within the SW $\frac{1}{4}$ SW $\frac{1}{4}$ of Section 17, however after the new survey was completed by the BLM in 1980 the bearing and tie for Well E under permit 18637 places said well within the SE $\frac{1}{4}$ SW $\frac{1}{4}$ of Section 17.

Table No. 2 - Proposed Points of Diversion Well Ties
 (Existing Permit 18634)

SE $\frac{1}{4}$ SW $\frac{1}{4}$ Section 17, T.07N., R.42E. M.D.M.		
Name	Bearing	Distance
F	South 74° 00' West	1,533'
G	South 70° 25' West	1,579'
H	South 70° 20' West	1,670'
I	South 69° 23' West	1,875'

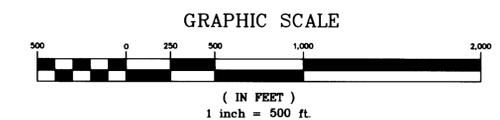

LEGEND

- 1/4 CORNER (OR 1/16 CORNER) FOUND AS SHOWN
- SECTION CORNER FOUND AS SHOWN
- EXISTING PLACE OF USE
- SECTION LINE
- PROJECTED 1/4 SECTION LINE
- PROJECTED 1/16 SECTION LINE

BASIS OF BEARING

NORTH 89° 51' EAST - BEING THE SOUTH LINE OF SECTION 18, TOWNSHIP 07 NORTH, RANGE 42 EAST, M.D.M., NYE COUNTY, NEVADA AS SHOWN ON GLO PLAT OF TOWNSHIP 07 NORTH, RANGE 42 EAST, DATED SEPTEMBER 8, 1873.

PROPOSED PLACE OF USE:

A total of 157.02 acres within a portion of the SW $\frac{1}{4}$ of Section 17; SW $\frac{1}{4}$ SW $\frac{1}{4}$ (aka Lot 4), S $\frac{1}{2}$ NE $\frac{1}{4}$ SW $\frac{1}{4}$, NE $\frac{1}{4}$ NE $\frac{1}{4}$ SW $\frac{1}{4}$, W $\frac{1}{2}$ of SE $\frac{1}{4}$ of Section 18; N $\frac{1}{2}$ NW $\frac{1}{4}$ NW $\frac{1}{4}$ (aka Lot 7), NW $\frac{1}{4}$ NE $\frac{1}{4}$ NW $\frac{1}{4}$, NW $\frac{1}{4}$ NE $\frac{1}{4}$ NE $\frac{1}{4}$ NW $\frac{1}{4}$ of Section 19 all within Township 7 North, Range 42 East M.D.M., located within Nye County, Nevada. Also described as a portion of Nye County APNs 12-210-03 and 12-201-02.

STATE ENGINEER'S USE

- Certificate numbers omitted in title block:
 Permit 21976, Cert. 7249
 Permit 22398, Cert. 7266
 Permit 27966, Cert. 9590
 Permit 27967, Cert. 9591
- Application 85484 is also changing the manner of use of Permit 22398, Cert. 7266


85483 - 85486

MAP

TO ACCOMPANY APPLICATIONS
 TO CHANGE THE POINT OF DIVERSION AND PLACE OF USE OF A PORTION OF PERMIT 21976, PERMIT 27966 AND PERMIT 27967 FOR IRRIGATION AND DOMESTIC PURPOSES
 TO CHANGE THE POINT OF DIVERSION AND PLACE OF USE OF A PORTION OF PERMIT 22398 FOR IRRIGATION PURPOSES
 FROM AN UNDERGROUND SOURCE
 IN NYE COUNTY, NEVADA
 BY BTAZ NEVADA, LLC
 SHEET 1 of 2

85486 85485 85484 85483

SECTION 09, TOWNSHIP 09 NORTH, RANGE 43 EAST M.D.M.

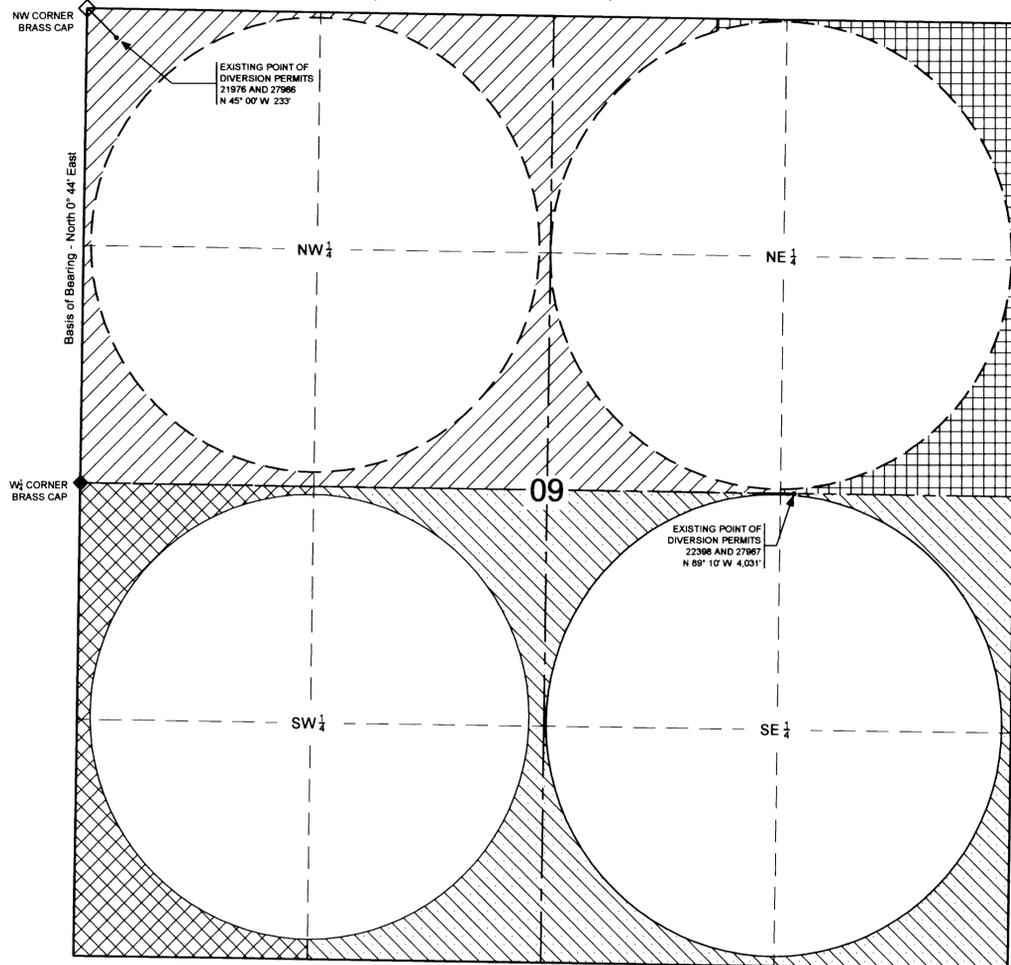

EXISTING PLACES OF USE AND POINTS OF DIVERSION

STATE OF NEVADA)
) S.S.
 COUNTY OF NYE)

I, JASON DIXON, P.E., BEING FIRST DULY SWORN, DEPOSE AND SAY THAT THIS MAP CONSISTING OF ONE SHEET, HAS BEEN CORRECTLY DRAWN TO THE DESIGNATED SCALE FROM INFORMATION OBTAINED FROM THE NEVADA STATE ENGINEERS OFFICE, U.S. BUREAU OF LAND MANAGEMENT AND FIELD NOTES OF A SURVEY MADE BY ME, OR UNDER MY SUPERVISION OR DIRECTION ON OR BEFORE THE 17TH DAY OF SEPTEMBER 2015. THAT IT TRULY AND CORRECTLY REPRESENTS THE EXISTING AND PROPOSED LOCATION AND EXTENT OF THE WORKS USED TO DIVERT WATER FROM AN UNDERGROUND SOURCE IN NYE COUNTY, NEVADA BY BT&Z NEVADA, LLC FOR IRRIGATION PURPOSES. THAT THE EXISTING AND PROPOSED POINTS OF DIVERSION AND PLACE OF USE ARE FULLY AND CORRECTLY DESIGNATED HEREON.

Jason Dixon
 JASON DIXON, P.E.
 STATE WATER RIGHT SURVEYOR
 CERTIFICATE No. 1147



SUBSCRIBED AND SWORN TO BEFORE ME THIS 1st DAY OF October 2015

Susan Cox
 Susan Cox
 Carson City, Nevada
 FOR SAID COUNTY AND STATE
 MY APPOINTMENT EXPIRES 4-11-17



LEGEND

- 1/4 CORNER (OR 1/16 CORNER) FOUND AS SHOWN
- SECTION CORNER FOUND AS SHOWN
- EXISTING PLACE OF USE
- SECTION LINE
- PROJECTED 1/4 SECTION LINE
- PROJECTED 1/16 SECTION LINE
- AREA TO BE REMOVED FROM IRRIGATION - PERMIT 21976
- AREA TO BE REMOVED FROM IRRIGATION - PERMIT 22398
- AREA TO BE REMOVED FROM IRRIGATION - PERMIT 27966
- AREA TO BE REMOVED FROM IRRIGATION - PERMIT 27967

BASIS OF BEARING


NORTH 0° 44' EAST - BEING THE WEST LINE OF THE NORTHWEST QUARTER (NW1/4) OF SECTION 09, TOWNSHIP 09 NORTH, RANGE 43 EAST, M.D.M., NYE COUNTY, NEVADA AS SHOWN ON BLM DEPENDENT RESURVEY, DATED SEPTEMBER 27, 1968.

Stripping Table Permit - 21976						
SEC	SUB	TWN	RNG	TOTAL ACRES	STRIPPED ACRES	REMAINING ACRES
09	NW NW	09N	43E	34.8	4.84	29.96
09	NE NW	09N	43E	36.0	8.71	27.29
09	SW NW	09N	43E	38.0	9.46	28.54
09	SE NW	09N	43E	40.0	12.14	27.86
09	NW NE	09N	43E	36.8	7.42	29.38
09	SW NE	09N	43E	40.0	9.04	30.96
Total				227.6	51.61	175.99

Stripping Table Permit - 22398						
SEC	SUB	TWN	RNG	TOTAL ACRES	STRIPPED ACRES	REMAINING ACRES
09	NW SW	09N	43E	39.0	10.22	28.78
09	SW SW	09N	43E	39.0	12.07	26.93
Total				78.0	22.29	55.71

Stripping Table Permit - 27966						
SEC	SUB	TWN	RNG	TOTAL ACRES	STRIPPED ACRES	REMAINING ACRES
09	NW NE	09N	43E	2.1	0.27	1.83
09	NE NE	09N	43E	39.7	9.46	30.24
09	SE NE	09N	43E	39.7	9.76	29.94
Total				81.5	19.49	62.01

Stripping Table Permit - 27967						
SEC	SUB	TWN	RNG	TOTAL ACRES	STRIPPED ACRES	REMAINING ACRES
09	NE SW	09N	43E	39.7	11.26	28.44
09	SE SW	09N	43E	39.7	13.08	26.62
09	NW SE	09N	43E	39.7	8.54	31.16
09	NE SE	09N	43E	39.7	9.71	29.99
09	SW SE	09N	43E	39.7	9.96	29.74
09	SE SE	09N	43E	39.7	11.08	28.62
Total				238.2	63.63	174.57

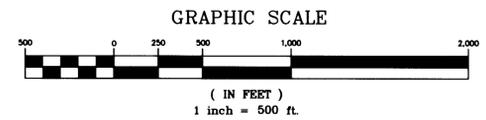

STATE ENGINEER'S USE

85483 -
 85486

STATE ENGINEERS OFFICE
 2015 OCT 1 - 1:00 PM '12

MAP

TO ACCOMPANY APPLICATIONS
 TO CHANGE THE POINT OF DIVERSION AND PLACE OF USE OF A PORTION OF PERMIT 21976, PERMIT 27966 AND PERMIT 27967 FOR IRRIGATION AND DOMESTIC PURPOSES
 TO CHANGE THE POINT OF DIVERSION AND PLACE OF USE OF A PORTION OF PERMIT 22398 FOR IRRIGATION PURPOSES FROM AN UNDERGROUND SOURCE
 IN NYE COUNTY, NEVADA
 BY BT&Z NEVADA, LLC
 SHEET 2 of 2