

PROPOSED POINT OF DIVERSION AND PLACE OF USE WITHIN
SW 1/4 OF SECTION 4, T.14N., R.25E., MDM
LYON COUNTY, NEVADA

STATE OF NEVADA)
)SS.
COUNTY OF WASHOE)

I, CHARLES L. RENO, BEING FIRST DULY SWORN, DEPOSE AND SAY THAT THIS MAP, HAS BEEN CORRECTLY DRAWN TO THE DESIGNATED SCALE FROM FIELD NOTES OF A SURVEY MADE BY ME, OR UNDER MY SUPERVISION AND DIRECTION, BETWEEN AUG. 26, 2015 AND SEPT. 29, 2015; THAT IT TRULY AND CORRECTLY REPRESENTS THE LOCATION AND EXTENT OF THE PROPOSED POINTS OF DIVERSION AND PLACE OF USE TO DIVERT WATER FROM AN UNDERGROUND SOURCE BY **DESERT PEARL FARMS, LLC** FOR IRRIGATION AND DOMESTIC PURPOSES IN LYON COUNTY, NEVADA.

Charles L. Reno
CHARLES L. RENO P.E. 20841
STATE WATER-RIGHT SURVEYOR
CERTIFICATE NO. 1259




SUBSCRIBE AND SWORN BEFORE ME THIS 29th DAY OF SEPTEMBER, 2015.

NOTARY PUBLIC IN AND FOR WASHOE COUNTY, NEVADA

MY COMMISSION EXPIRES AUGUST 23rd, 2016.

Chris N. Faque
NOTARY PUBLIC

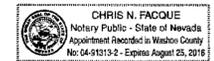


REFERENCES

1. NEVADA TOWNSHIP AND RANGE GEOSPATIAL INFORMATION FROM GLO MAPPING, UNITED STATES DEPARTMENT OF THE INTERIOR, BUREAU OF LAND MANAGEMENT
2. MAP FILED IN SUPPORT OF PERMIT NO. 30409, IN THE OFFICE OF THE NEVADA STATE ENGINEER
3. MAP FILED IN SUPPORT OF PERMIT NO. 51014, IN THE OFFICE OF THE NEVADA STATE ENGINEER
4. LYON COUNTY ASSESSOR'S MAP, BOOK 14, PAGE 191
5. PARCEL MAP NO. 225333 FILED IN THE OFFICE OF THE LYON COUNTY RECORDER ON OCTOBER 23, 1998.

BASIS OF BEARING


THE SOUTH LINE OF SECTION 4, T.14N., R.25E., M.D.M., BEING TAKEN AS SOUTH 89°47'15" EAST

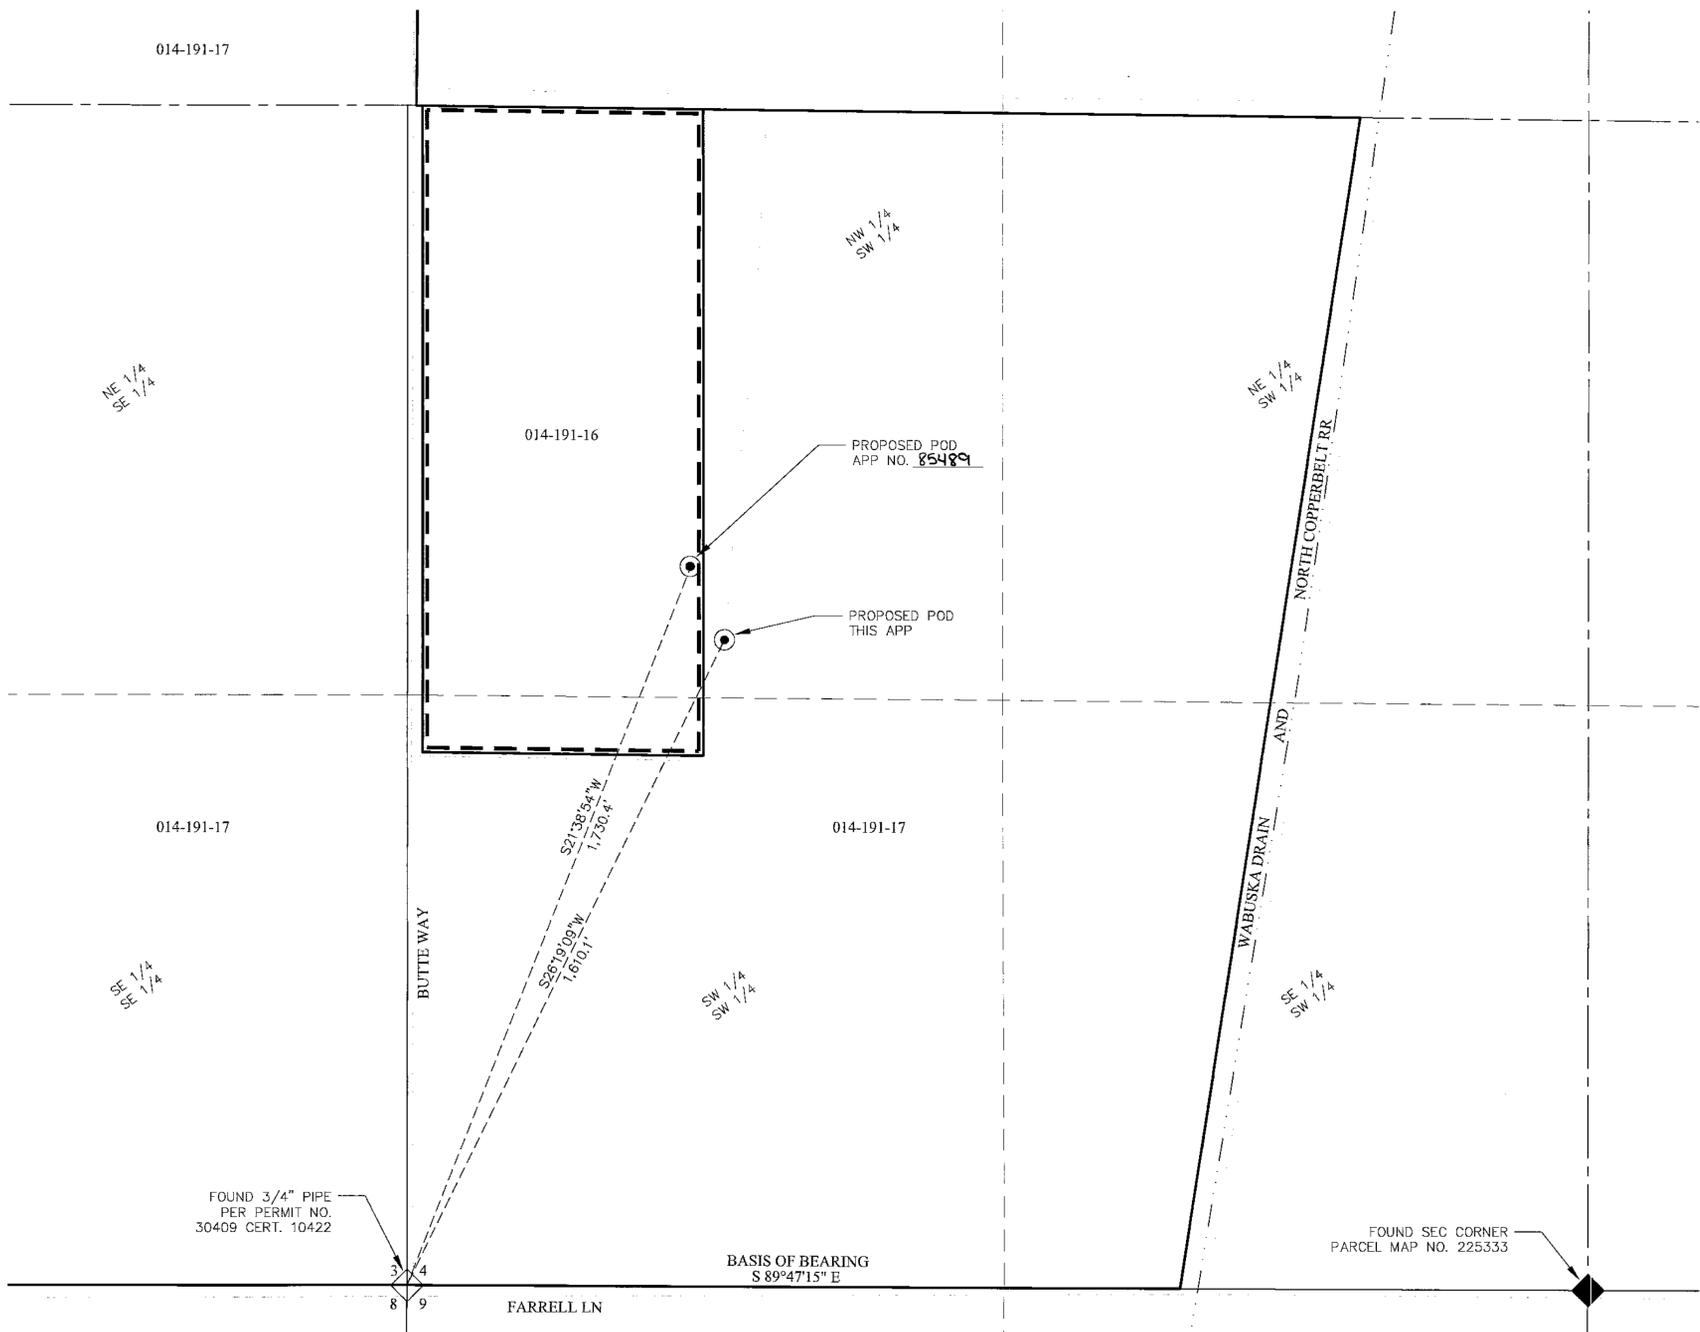

FOUND 3/4" PIPE PER PERMIT NO. 30409 CERT. 10422

FOUND SEC CORNER PARCEL MAP NO. 225333

BASIS OF BEARING S 89°47'15" E

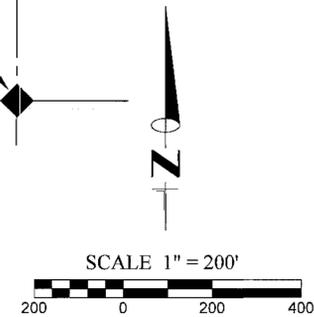

LEGEND

- PROPOSED PLACE OF USE
- SECTION LINE
- QUARTER SECTION LINE
- - - 16TH SECTION LINE
- ROADWAY
- CREEKS / DRAINS
- - - POD TIE
- PARCEL BOUNDARY
- POINT OF DIVERSION (AS NOTED)
- ◇ FOUND SECTION CORNER (AS NOTED)
- ◆ FOUND QUARTER SECTION CORNER (AS NOTED)
- 014-191-16 LYON COUNTY ASSESSOR PARCEL NUMBER

STATE ENGINEER'S USE
FILED
OCT 02 2015
STATE ENGINEER'S OFFICE

85489
85489

<p>FARR WEST ENGINEERING 5442 LONGLEY LANE, SUITE A RENO, NEVADA 89511 PHONE: (775) 851-4788 FAX: (775) 851-0766</p>	<p>JOB # 509 CREATED BY: KAK PERI_GENERAL.dwg</p>
<p>MAP TO ACCOMPANY APPLICATION TO CHANGE THE POINT OF DIVERSION AND PLACE OF USE OF WATER HERETOFORE APPROPRIATED UNDER PERMIT NO. 68005 FOR IRRIGATION AND DOMESTIC PURPOSES BY DESERT PEARL FARMS, LLC FROM AN UNDERGROUND SOURCE IN LYON COUNTY, NEVADA</p>	