


PROPOSED POINT OF DIVERSION WITHIN
THE NE 1/4 NW 1/4 OF SECTION 34, T.20N., R.22E., MDM.
STOREY COUNTY, NEVADA

STATE OF NEVADA)
)SS.
COUNTY OF WASHOE)

I, CHARLES L. RENO, BEING FIRST DULY SWORN, DEPOSE AND SAY THAT THIS MAP, HAS BEEN CORRECTLY DRAWN TO THE DESIGNATED SCALE FROM FIELD NOTES OF A SURVEY MADE BY ME, OR UNDER MY SUPERVISION AND DIRECTION, BETWEEN AUG. 10, 2015 AND AUG. 18, 2015; THAT IT TRULY AND CORRECTLY REPRESENTS THE LOCATION AND EXTENT OF THE PROPOSED POINT OF DIVERSION TO DIVERT WATER FROM TRUCKEE RIVER WATER SOURCE BY **TRI GENERAL IMPROVEMENT DISTRICT** FOR MUNICIPAL PURPOSES IN STOREY COUNTY, NEVADA.

Charles L. Reno
CHARLES L. RENO P.E. 20841
STATE WATER-RIGHT SURVEYOR
CERTIFICATE NO. 1259

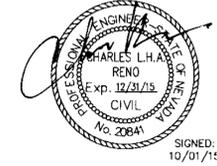

SIGNED:
10/01/15

SUBSCRIBE AND SWORN BEFORE ME THIS 1ST DAY OF October, 2015.

NOTARY PUBLIC IN AND FOR WASHOE COUNTY, NEVADA

MY COMMISSION EXPIRES June 15, 2017

Heather Mathews
NOTARY PUBLIC





REFERENCES

1. NEVADA TOWNSHIP AND RANGE GEOSPATIAL INFORMATION FROM GLO MAPPING, UNITED STATES DEPARTMENT OF THE INTERIOR, BUREAU OF LAND MANAGEMENT
2. PARCEL MAP, STOREY COUNTY RECORDER'S CERTIFICATE FILE No. 85847

BASIS OF BEARING


THE WEST LINE OF THE NW1/4 OF SECTION 34, T.20N., R.22E., M.D.M. BEING TAKEN AS NORTH 1°22'37" EAST

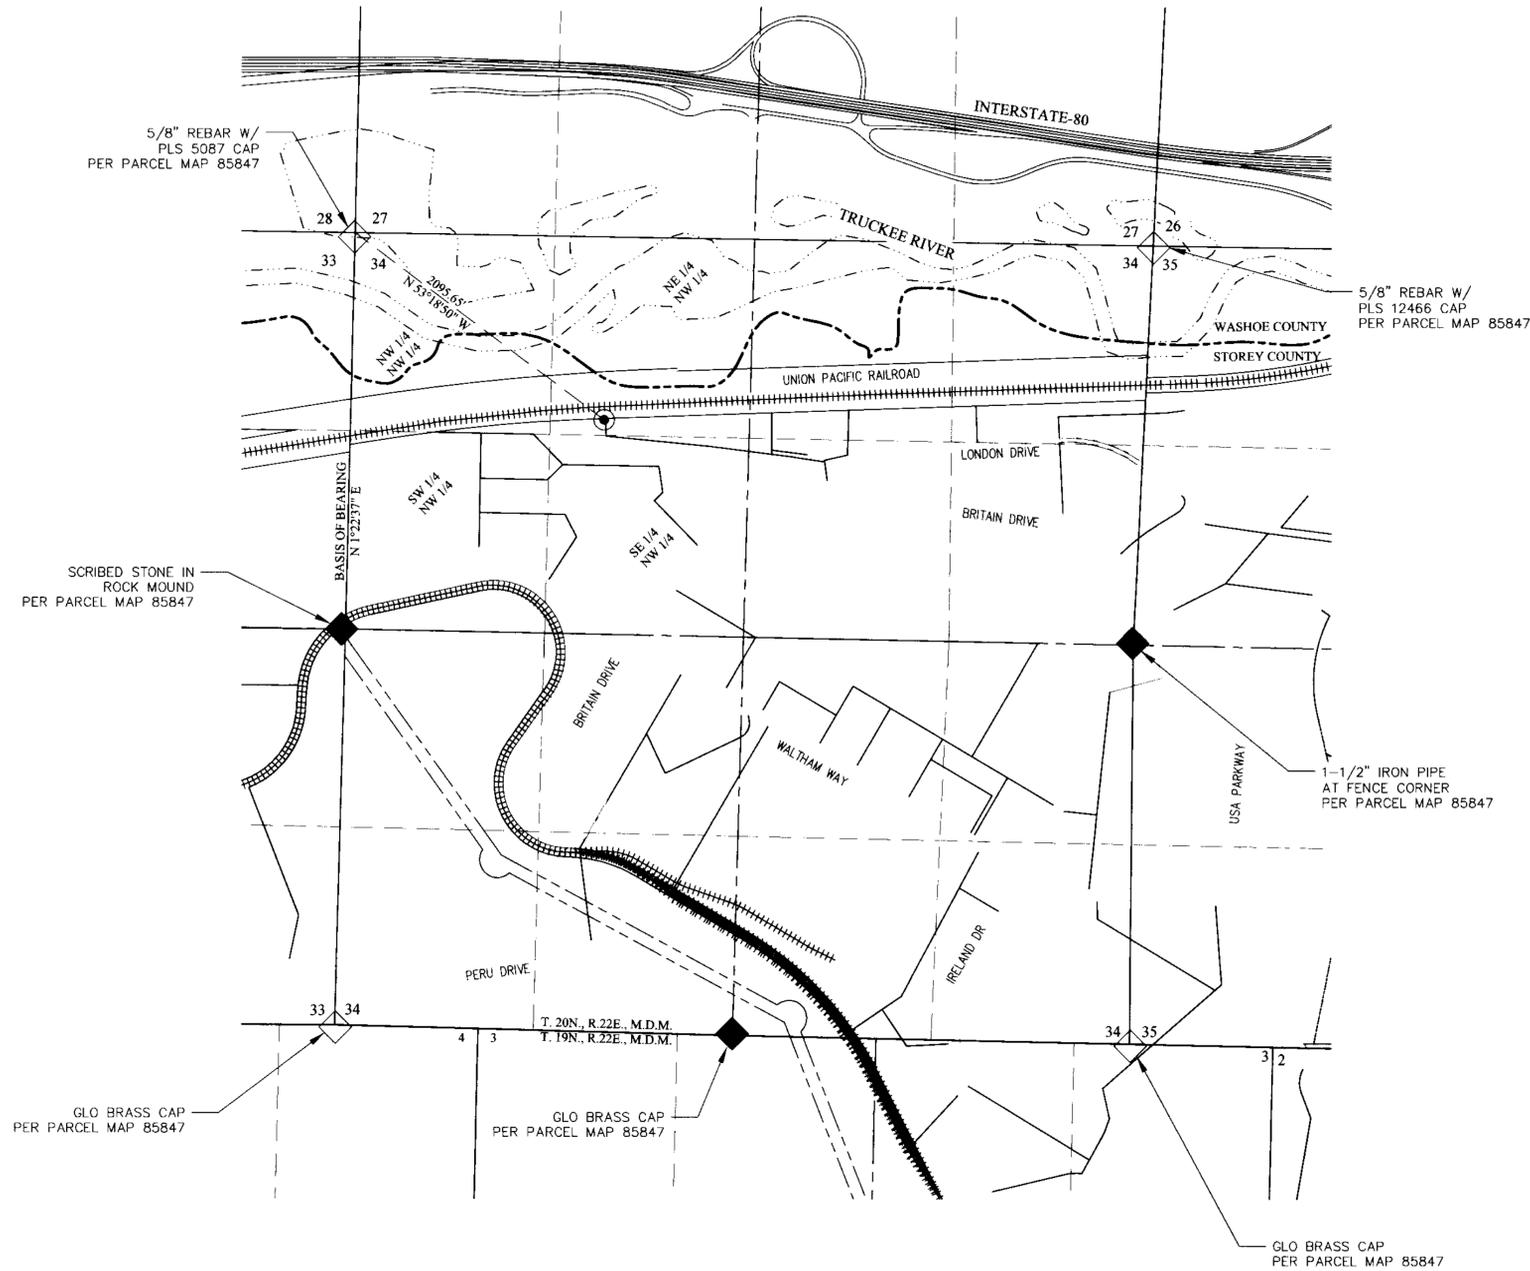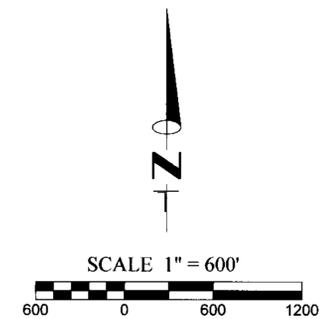

LEGEND

- | | |
|-----------------------------|---|
| ————— TOWNSHIP & RANGE LINE | ----- SIERRA PACIFIC POWER EASEMENT |
| ————— SECTION LINE | ----- UNION PACIFIC RAILROAD EASEMENT |
| ----- QUARTER SECTION LINE | +++++ RAILROAD |
| ----- 16TH SECTION LINE | ● POINT OF DIVERSION (AS NOTED) |
| ----- IMPROVED ROAD | ◇ FOUND SECTION CORNER (AS NOTED) |
| ----- POD TIE | ◆ FOUND QUARTER SECTION CORNER (AS NOTED) |
| ----- PARCEL LINE | |
| ----- RIVER, DRAINS, CANALS | |
| ----- COUNTY LINE | |

STATE ENGINEER'S USE

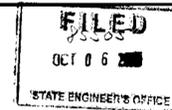

RECEIVED
OCT 06 PM 1:4
STATE ENGINEER'S OFFICE

FARR WEST
ENGINEERING
5442 LONGLEY LANE, SUITE A
RENO, NEVADA 89511
PHONE: (775) 851-4788
FAX: (775) 851-0766

JOB #
CREATED BY: BFE
NEW INDUCTION WELL.DWG

MAP TO ACCOMPANY APPLICATION TO CHANGE
POINT OF DIVERSION
OF WATER HERETOFORE APPROPRIATED
UNDER PERMIT NO. 83298
FOR
MUNICIPAL PURPOSES
BY
TRI GENERAL IMPROVEMENT DISTRICT
FROM
TRUCKEE RIVER WATER SOURCE
IN
STOREY COUNTY, NEVADA

85507 85505