

DESCRIPTION OF EXISTING POINT OF DIVERSION

NW 1/4 NE 1/4 OF SECTION 30, T. 23 S., R. 61 E., M.D.B. & M., CLARK COUNTY, NEVADA, OR AT A POINT FROM WHICH THE NE CORNER OF SAID SECTION 30 BEARS N. 60°47'26"E. A DISTANCE OF 1541.18 FEET.

PROPOSED PLACE OF USE

WITHIN PORTIONS OF THE NE 1/4 SE 1/4 AND SE 1/4 SE 1/4 OF SECTION 19, WITHIN PORTIONS OF THE SW 1/4 NW 1/4 AND NW 1/4 SW 1/4 OF SECTION 20, AND WITHIN PORTIONS OF THE NW 1/4 NE 1/4 AND SW 1/4 NE 1/4 OF SECTION 30, ALL WITHIN T. 23 S., R. 61 E., M.D.B. & M., CLARK COUNTY, NEVADA, BEING FURTHER DESCRIBED AS CLARK COUNTY APNS 191-19-801-003, 191-20-201-004, 191-20-301-001, AND 191-30-501-002.

EXISTING PLACE OF USE

WITHIN THE W 1/2 NE 1/4 OF SECTION 30, T. 23 S., R. 61 E., M.D.B. & M., CLARK COUNTY, NEVADA.

PROPOSED MANNER OF USE

INDUSTRIAL

EXISTING MANNER OF USE

INDUSTRIAL

AFFIDAVIT

STATE OF NEVADA)) ss.


COUNTY OF CLARK))

I, LONNIE C. ROY, BEING FIRST DULY SWORN, DEPOSE AND SAY THAT SITE INSPECTIONS HAVE BEEN MADE BY ME, OR UNDER MY DIRECTION, ON OCTOBER 9, 2015; THAT THE POINT OF DIVERSION AND PLACE OF USE SITES HAVE BEEN INSPECTED; THAT THIS MAP, CONSISTING OF 1 SHEET, HAS BEEN CORRECTLY DRAWN TO THE DESIGNATED SCALE FROM SURVEYING CALCULATION NOTES PREPARED BY ME, OR UNDER MY SUPERVISION AND DIRECTION, RELYING UPON ANALYSIS OF RECORDED SURVEY MAPS AND OTHER RECORDED SURVEYING DOCUMENTS IN THE OFFICES OF THE COUNTY RECORDER AND STATE ENGINEER; THAT THIS MAP TRULY AND CORRECTLY REPRESENTS THE PROPOSED PLACE OF USE AND LOCATION AND EXTENT OF THE WORKS USED TO DIVERT WATER FROM AN UNDERGROUND SOURCE, IN CLARK COUNTY, NEVADA, BY CEMEX CONSTRUCTION MATERIALS PACIFIC, LLC FOR DUST CONTROL AND INDUSTRIAL PURPOSES; THAT THE PROPOSED POINT OF DIVERSION AND RETURN ARE FULLY AND CORRECTLY DESIGNATED HEREON.

LONNIE C. ROY, P.E.
NEVADA STATE WATER RIGHTS SURVEYOR NO. 862

NOTARY'S ACKNOWLEDGMENT

SUBSCRIBED AND SWORN TO BEFORE ME
THIS 12th DAY OF October, 2015.

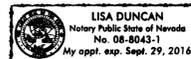

NOTARY PUBLIC IN AND FOR CLARK COUNTY, NEVADA.


MY COMMISSION EXPIRES: September 29, 2016

BASIS OF BEARING

G.P.S., SUBMETER ACCURACY, DATUM WGS 1984

REFERENCES

PERMIT 73658

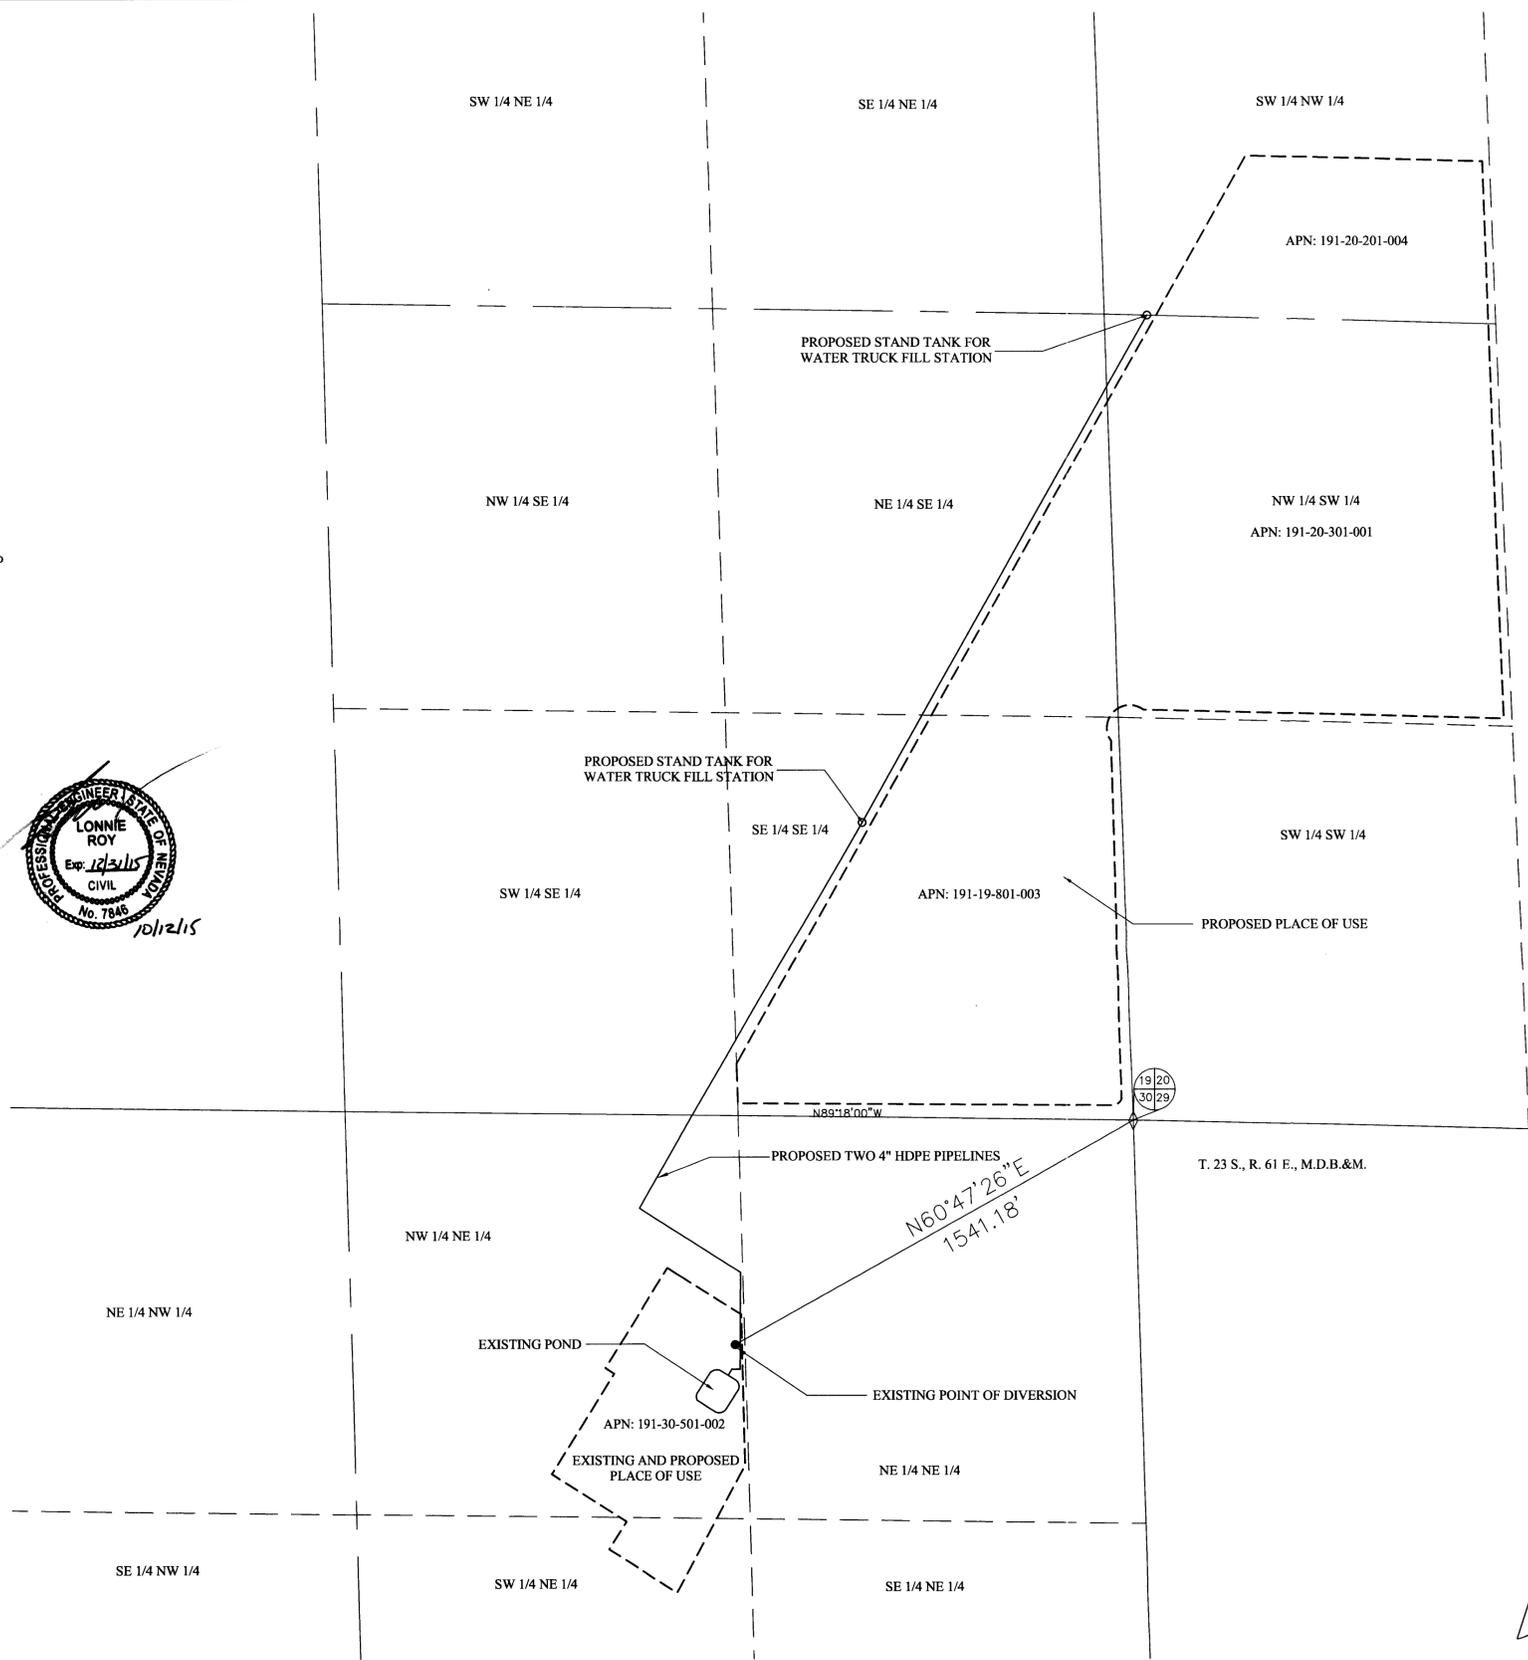


8 West Pacific Avenue,
Henderson, Nevada 89015
(702) 563-0600

Project No. 01-01-176

STATE ENGINEER'S USE

855287

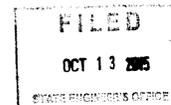

RECEIVED
OCT 13 2015 3:00 PM
STATE ENGINEER'S OFFICE

MAP TO ACCOMPANY APPLICATION
FOR A TEMPORARY CHANGE OF
THE PLACE OF USE
OF PERMIT 73658 FOR INDUSTRIAL USE BY
CEMEX CONSTRUCTION MATERIALS PACIFIC, LLC
FROM AN UNDERGROUND SOURCE IN
CLARK COUNTY, NEVADA

85528T