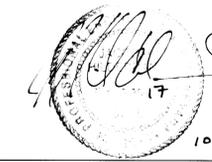


STATE OF NEVADA }  
 COUNTY OF WASHOE }SS

I, JACOB R. HILDEBRAND, BEING FIRST DULY SWORN, DEPOSE AND SAY THAT SITE INSPECTIONS HAVE BEEN MADE BY ME, OR UNDER MY SUPERVISION AND DIRECTION, ON OR BEFORE AUGUST 15, 2015; THAT THE LOCATION OF EACH REFERENCE MONUMENT HAS BEEN VERIFIED BY SITE INSPECTION; THAT THE POINT OF DIVERSION AND PLACE OF USE SITES HAVE BEEN INSPECTED; THAT THIS MAP CONSISTING OF 1 SHEET HAS BEEN CORRECTLY DRAWN TO THE DESIGNATED SCALE FROM SURVEYING CALCULATION NOTES PREPARED BY ME, OR UNDER MY SUPERVISION AND DIRECTION, RELYING UPON ANALYSIS OF RECORDED SURVEY MAPS AND OTHER RECORDED SURVEYING DOCUMENTS IN THE OFFICE OF THE NEVADA STATE ENGINEER AND THE US BUREAU OF LAND MANAGEMENT; THAT THIS MAP TRULY AND CORRECTLY REPRESENTS THE PROPOSED LOCATIONS AND EXTENT OF THE WORKS USED TO DIVERT WATER FROM AN UNDERGROUND SOURCE, IN HUMBOLDT COUNTY, NEVADA, BY MELVIN LESLIE HUMMEL & DEBORAH L. HUMMEL, FOR IRRIGATION PURPOSES. THAT THE PROPOSED POINTS OF DIVERSION, THE APPROXIMATE LOCATION AND SIZE OF THE DIVERTING CHANNEL OR OTHER CONDUIT, ALL RESERVOIRS OR BASINS, THE LOCATION AND NAMES OF ALL OTHER WORKS WHICH WILL CROSS OR CONNECT WITH THE PROPOSED WORKS, AND THE BOUNDARY OF ALL LANDS, SHOWN BY 40-ACRE SUBDIVISIONS, THE AREAS AS PROPOSED TO BE SERVED, ARE FULLY AND CORRECTLY DESIGNATED THEREON.


  
 10/21/15  
 JACOB R. HILDEBRAND, SWRS #1124

SUBSCRIBED AND SWORN TO BEFORE ME  
 THIS 21<sup>ST</sup> DAY OF OCTOBER, 2015  
Karen G. Woosley  
 NOTARY PUBLIC IN AND FOR WASHOE COUNTY, NEVADA  
 MY COMMISSION EXPIRES APRIL 13, 2018

  
 KAREN L. WOOSLEY  
 Notary Public - State of Nevada  
 Commission Expires - Washoe County  
 No. 28-1419-2 Expires April 13, 2018


**BASIS OF BEARINGS**

THE NORTH LINE OF THE NW 1/4 OF SECTION 1, T.38N., R.32E., M.D.B.&M., BEARS N. 88° 24' W., 2,712.6' (41.10 CHAINS) PER THE DEPENDENT RESURVEY OF SAID TOWNSHIP & RANGE APPROVED ON JANUARY 17, 1962.

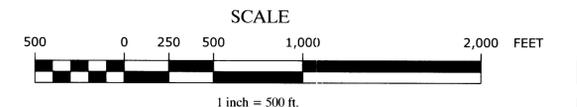

October 8, 2015

Sheet 1 of 1

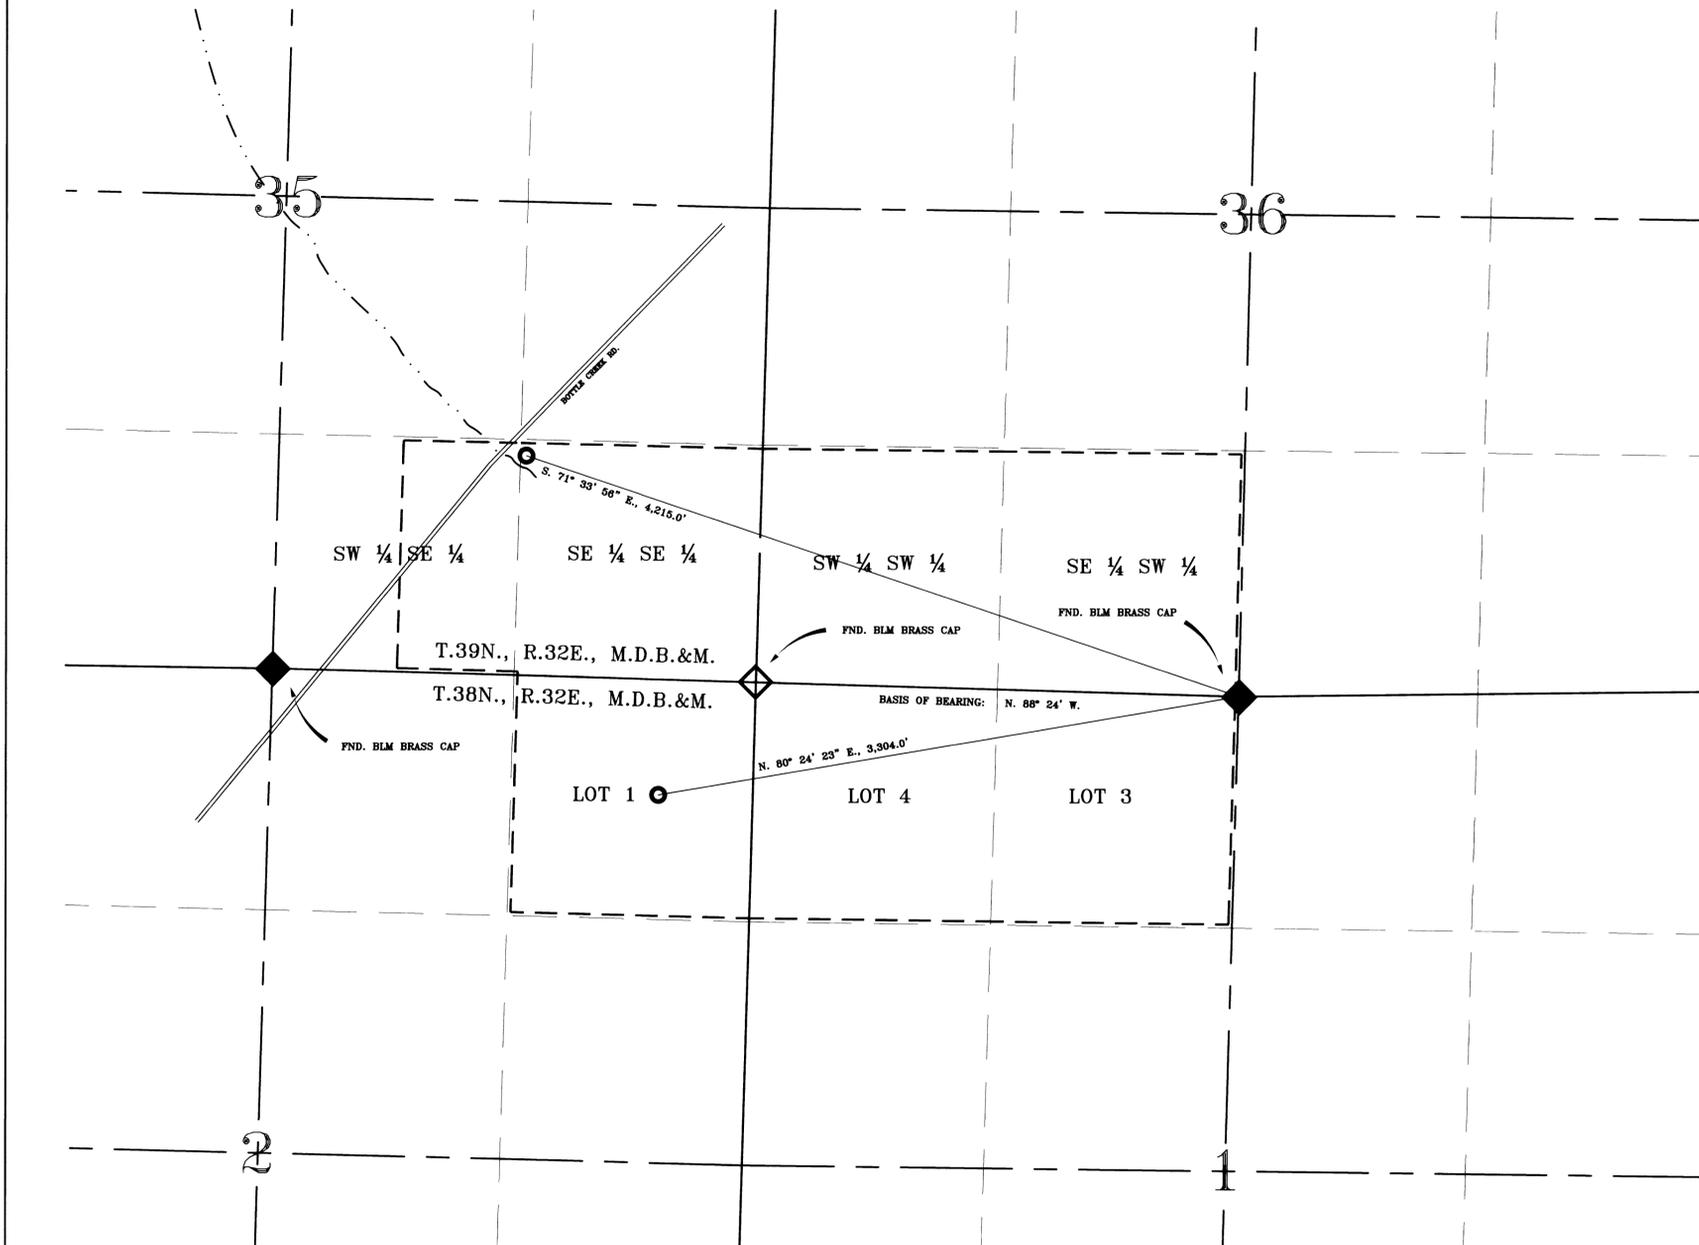


**LEGEND**

- - - - - PROPOSED PLACE OF USE
- PROPOSED POINT OF DIVERSION
- ◇ FOUND SECTION CORNER AS NOTED
- ◆ FOUND QUARTER CORNER AS NOTED
- - - - - DITCH FROM WILLOW CREEK

  
 9480 Double Diamond Pkwy #200, Reno, Nevada 89521  
 (775)352-7800 Fax(775)352-7929

Home Ranch WR Map.dwg

STATE ENGINEER'S USE

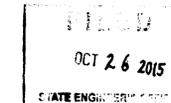  
 FILED  
 OCT 26 2015  
 STATE ENGINEER'S OFFICE

MAP TO ACCOMPANY APPLICATIONS TO CHANGE THE POINT OF DIVERSION & PLACE OF USE OF PERMITS 24657, CERTIFICATE 7098 & THE PLACE OF USE OF PERMIT 51419, CERTIFICATE 13612  
 BY  
 MELVIN LESLIE HUMMEL & DEBORAH L. HUMMEL  
 FOR  
 IRRIGATION USE  
 FROM  
 AN UNDERGROUND SOURCE  
 HUMBOLDT COUNTY NEVADA

85558 85557 85556 85555 85554