



T. 21 N., R. 64 E., M.D.B. and M.

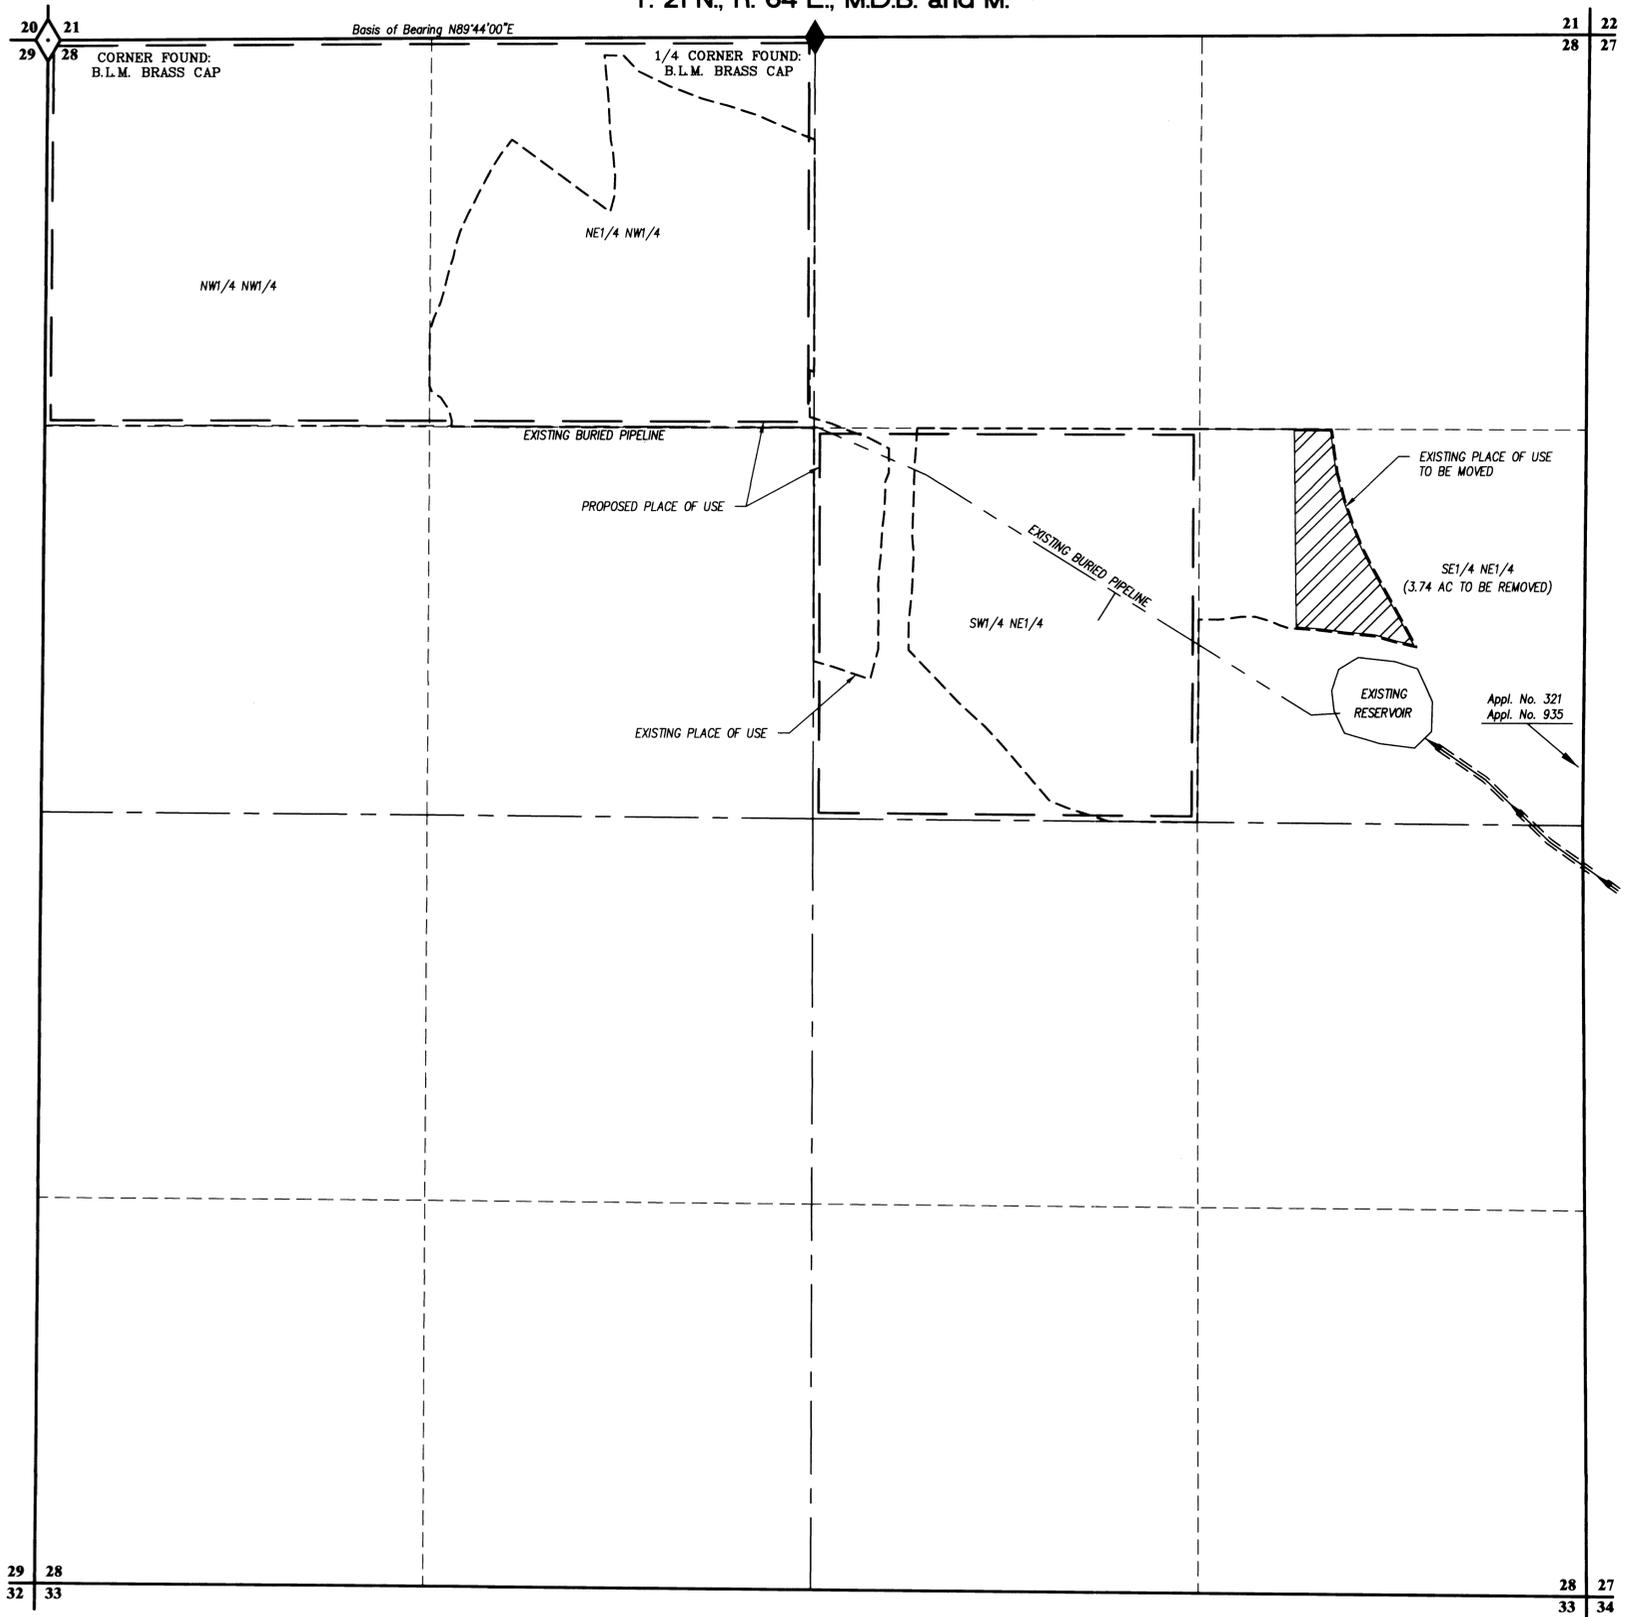

**SURVEYOR'S CERTIFICATE**

STATE OF NEVADA }  
 County of White Pine } ss.  
 I, Emil W. Almborg, Jr., being first duly sworn, depose and say that this map, consisting of one sheet, has been correctly drawn to the designated scale from field notes of a survey made by me, or under my supervision and direction, between the 1st day of April, 2015 and the 21st day of October, 2015; that it truly and correctly represents the proposed location and extent of the works used to divert water from N. Fork Fitzhugh Creek, in White Pine County, Nevada by Jimmie Dale and Kay Ann Lee for irrigation purposes. That the proposed point of diversion, the approximate location and size of the diverting channel or conduit, the place and manner of use, and the location and names of all other works or streams which are crossed by, or connected with the said works, are fully and correctly designated thereon.

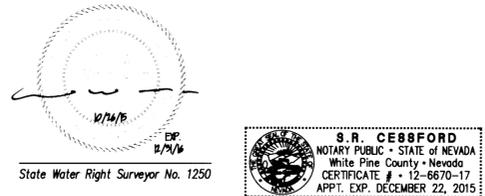


Subscribed and sworn to before me this 21<sup>st</sup> day of October, 2015.  
 S. R. CEBBORD  
 Notary Public in and for White Pine County, Nevada.

**BASIS OF BEARINGS**

The Basis of Bearing for this map is N.89°44'E, being the North line of the NW1/4 of Section 28, T.21 N., R.64 E., M.D.B. & M. and as shown on a dependent resurvey plot of T.21 N., R.64 E., M.D.B. & M. by the United States Bureau of Land Management, Accepted January 27, 1971.

**LEGEND**

- EXISTING PLACE OF USE = - - - - -
- PLACE OF USE TO BE MOVED =
- EXISTING BURIED PIPELINE = - - - - -
- PROPOSED PLACE OF USE = - - - - -

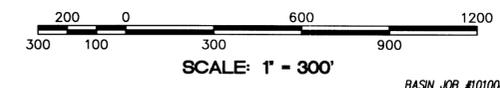

**B** Basin  
 Engineering  
 Consulting Engineers & Land Surveyors  
 1070 E. Altman Street, Elko, NV 89501  
 Phone: (775) 289-9800 Fax: (775) 289-9802

**STATE ENGINEER'S USE**

**FILED**  
 NOV 8 6 2015

**MAP TO ACCOMPANY APPLICATION TO CHANGE THE PLACE OF USE OF A PORTION OF PERMIT 935, CERTIFICATE 4689**

FOR **IRRIGATION**  
 BY **JIMMIE DALE and KAY ANN LEE**  
 FROM **N. FORK FITZHUGH CREEK**  
 IN **WHITE PINE COUNTY, NEVADA**