

**DESCRIPTION OF EXISTING POINT OF DIVERSION**

NW1/4 NE1/4 OF SECTION 30, T. 23 S., R. 61 E., M.D.B.A.M., CLARK COUNTY, NEVADA, OR AT A POINT FROM WHICH THE NE CORNER OF SAID SECTION 30 BEARS N. 69°47'26"E. A DISTANCE OF 1541.18 FEET.

**PROPOSED PLACE OF USE**

WITHIN PORTIONS OF THE NE1/4 SE1/4 AND SE1/4 SE1/4 OF SECTION 19, WITHIN PORTIONS OF THE SW1/4 NW1/4 AND NW1/4 SW1/4 OF SECTION 20, AND WITHIN PORTIONS OF THE NW1/4 NE1/4 AND SW1/4 NE1/4 OF SECTION 30, ALL WITHIN T. 23 S., R. 61 E., M.D.B.A.M., CLARK COUNTY, NEVADA, BEING FURTHER DESCRIBED AS CLARK COUNTY APNS 191-19-001-003, 191-20-201-004, 191-20-301-001, AND 191-30-501-002.

**EXISTING PLACE OF USE**

WITHIN THE W1/2 NE1/4 OF SECTION 30, T. 23 S., R. 61 E., M.D.B.A.M., CLARK COUNTY, NEVADA.

**PROPOSED MANNER OF USE**

COMMERCIAL

**EXISTING MANNER OF USE**

INDUSTRIAL

**AFFIDAVIT**

STATE OF NEVADA ) ) ss.

COUNTY OF CLARK ) )

I, LORNE C. ROY, BEING FIRST DULY SWORN, DEPOSE AND SAY THAT SITE INSPECTIONS HAVE BEEN MADE BY ME, OR UNDER MY DIRECTION, ON OCTOBER 9, 2015; THAT THE POINT OF DIVERSION AND PLACE OF USE SHOWN HAVE BEEN INSPECTED; THAT THE MAP, CONSISTING OF 1 SHEET, HAS BEEN CORRECTLY DRAWN TO THE DESIGNATED SCALE FROM SURVEYING CALCULATION NOTES PREPARED BY ME, OR UNDER MY SUPERVISION AND DIRECTION, RELYING UPON ANALYSIS OF RECORDED SURVEY MAPS AND OTHER RECORDED SURVEYING DOCUMENTS IN THE OFFICES OF THE COUNTY RECORDER AND STATE ENGINEER; THAT THE MAP TRULY AND CORRECTLY REPRESENTS THE PROPOSED PLACE OF USE AND LOCATION AND EXTENT OF THE WORKS USED TO DIVERT WATER FROM AN UNDERGROUND SOURCE, IN CLARK COUNTY, NEVADA, BY CEMEX CONSTRUCTION MATERIALS PACIFIC, LLC FOR COMMERCIAL PURPOSES; THAT THE PROPOSED POINT OF DIVERSION AND RETURN ARE FULLY AND CORRECTLY DESIGNATED HEREON.

*Lorne C. Roy*  
 LORNE C. ROY, P.E.  
 NEVADA STATE WATER RIGHTS SURVEYOR NO. 862

**NOTARY'S ACKNOWLEDGMENT**

SUBSCRIBED AND SWORN TO BEFORE ME  
 THIS 29 DAY OF Nov., 2015.

*Adrian*




NOTARY PUBLIC IN AND FOR CLARK COUNTY, NEVADA.  
 MY COMMISSION EXPIRES Sept. 29, 2016  
 OR - 9043-1

**BASIS OF BEARING**

G.P.S., SUBMETER ACCURACY, DATUM WGS 1984

**REFERENCES**

PERMIT 73658

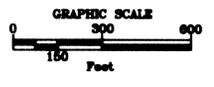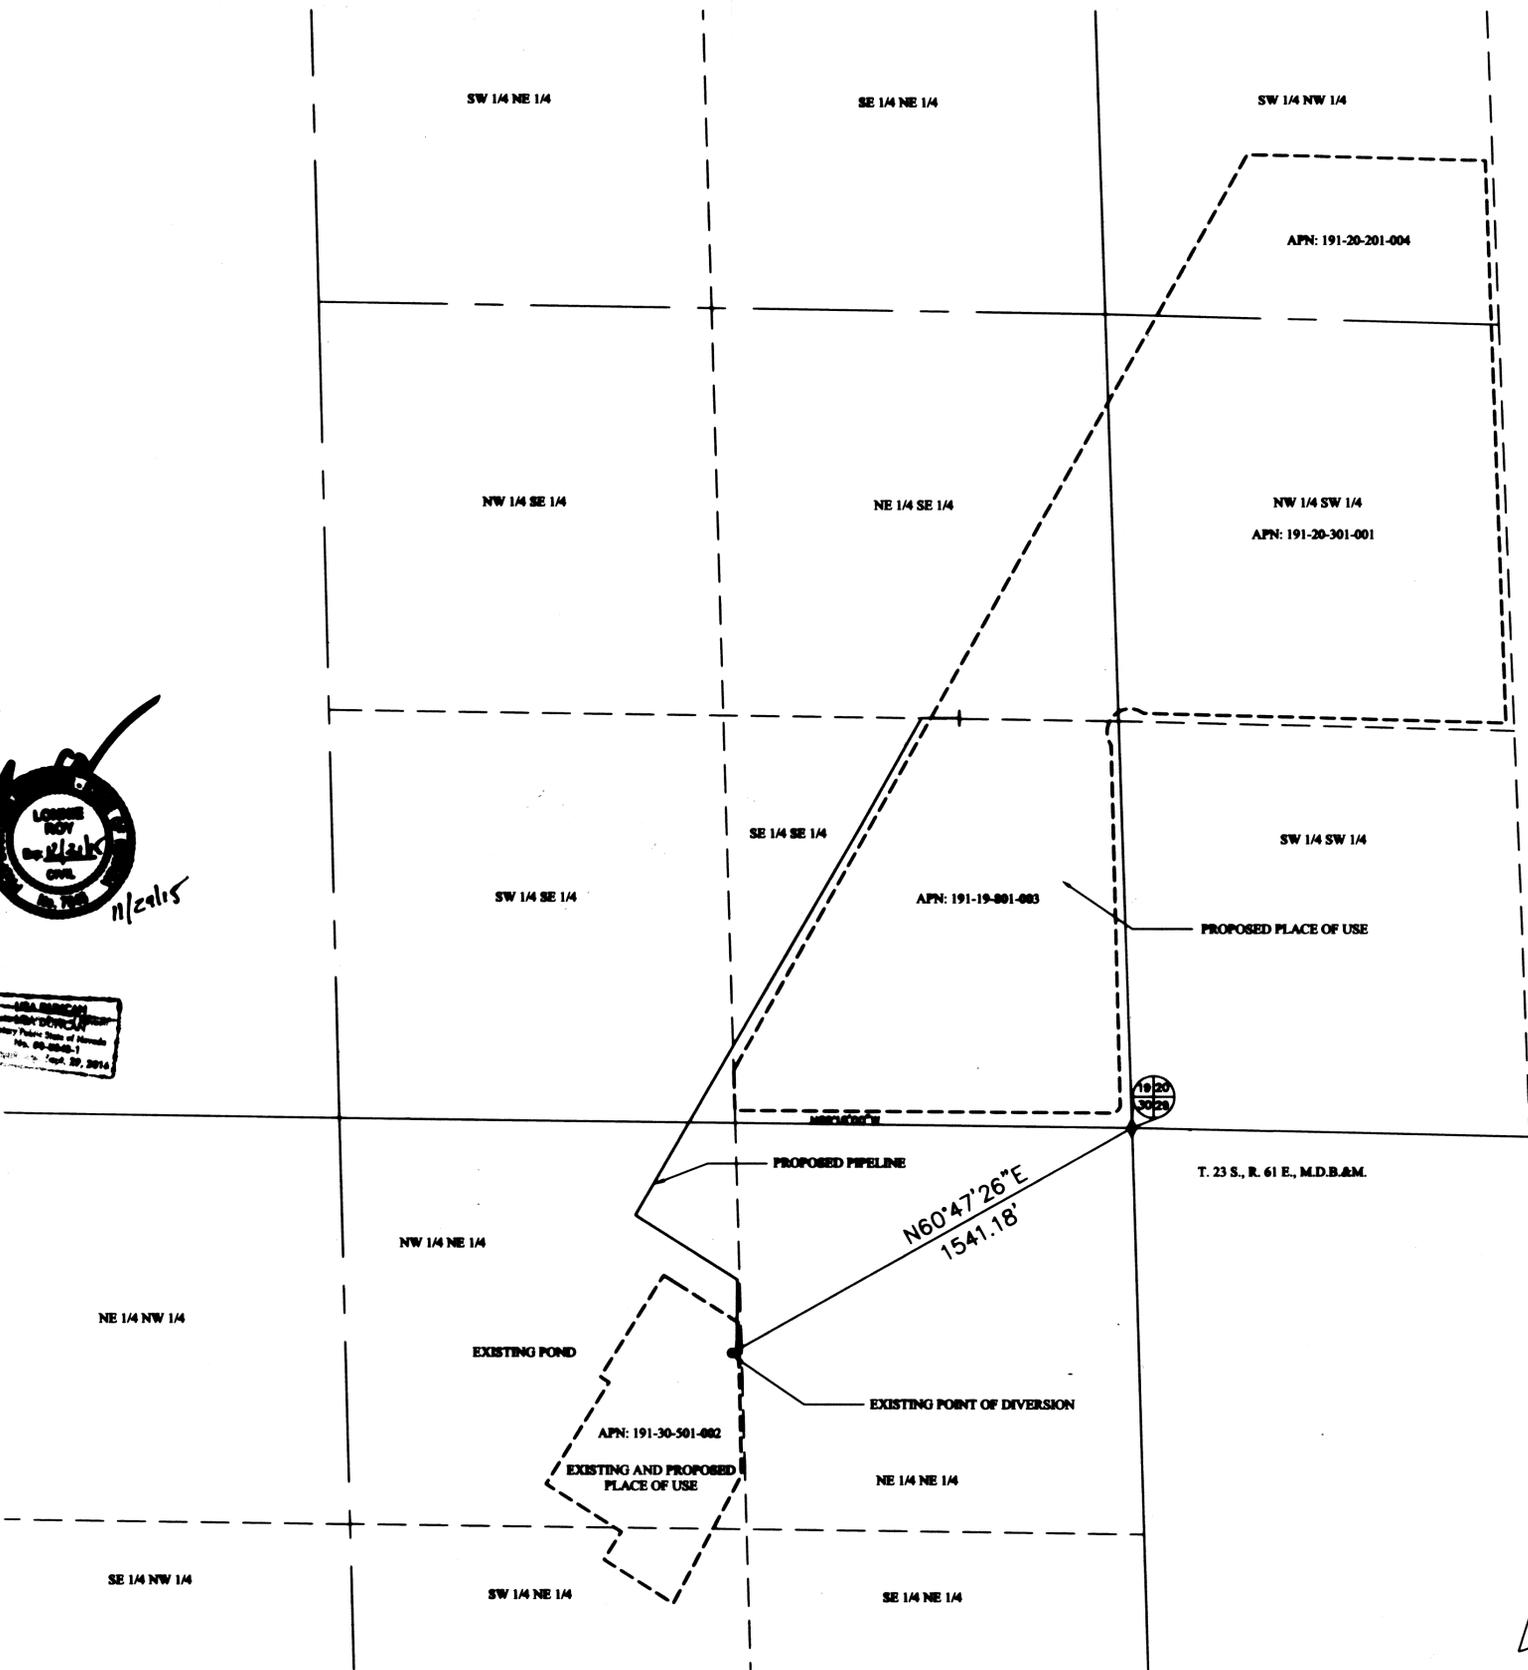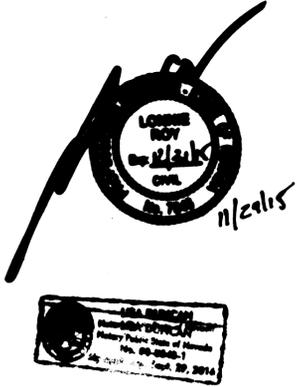

NOTE: THIS MAP DOES NOT REPRESENT A FORMAL SURVEY.




8 West Pacific Avenue,  
 Henderson, Nevada 89015  
 (702) 563-0800

Project No. 01-01-176

STATE ENGINEER'S USE

85699

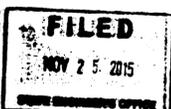

STATE ENGINEER'S OFFICE  
 NOV 25 2015

MAP TO ACCOMPANY APPLICATION  
 TO CHANGE THE PLACE OF USE  
 AND MANNER OF USE FOR A PORTION OF  
 OF PERMIT 73658 FOR COMMERCIAL USE BY  
 CEMEX CONSTRUCTION MATERIALS PACIFIC, LLC  
 FROM AN UNDERGROUND SOURCE IN  
 CLARK COUNTY, NEVADA

85699