


STATE OF NEVADA }
 } S.S.
 CARSON CITY }

I, JASON DIXON, P.E., BEING FIRST DULY SWORN, DEPOSE AND SAY THAT THIS MAP CONSISTING OF TWO SHEETS, HAS BEEN CORRECTLY DRAWN TO THE DESIGNATED SCALE FROM INFORMATION OBTAINED FROM THE NEVADA STATE ENGINEERS OFFICE, U.S. BUREAU OF LAND MANAGEMENT AND FIELD NOTES OF A SURVEY MADE BY ME, OR UNDER MY SUPERVISION OR DIRECTION ON OR BEFORE THE 17TH DAY OF SEPTEMBER 2015. THAT IT TRULY AND CORRECTLY REPRESENTS THE EXISTING AND PROPOSED LOCATION AND EXTENT OF THE WORKS USED TO DIVERT WATER FROM AN UNDERGROUND SOURCE IN LANDER COUNTY, NEVADA BY BTAZ NEVADA, LLC FOR IRRIGATION AND DOMESTIC PURPOSES (CHANGE OF 13673) AND IRRIGATION PURPOSES (CHANGE OF 69457). THAT THE EXISTING AND PROPOSED POINTS OF DIVERSION AND THE EXISTING AND PROPOSED PLACES OF USE ARE FULLY AND CORRECTLY DESIGNATED HEREON.

Jason Dixon
 JASON DIXON, P.E.
 STATE WATER RIGHT SURVEYOR
 CERTIFICATE No. 1147

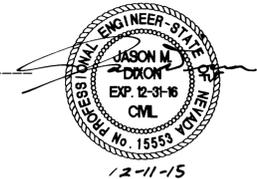

SUBSCRIBED AND SWORN TO BEFORE ME THIS 11 DAY OF DECEMBER 2015

By *Janice A. Willhite*
 FOR SAID COUNTY AND STATE OF NEVADA
 MY APPOINTMENT EXPIRES 8/19/17


PROPOSED PLACES OF USE:

A total of 126.5 acres within a portion of the NE 1/4 SW 1/4, NW 1/4 SE 1/4, NE 1/4 SE 1/4, SE 1/4 SE 1/4, SW 1/4 SE 1/4, SE 1/4 SW 1/4 of Section 8; NW 1/4 NE 1/4, NE 1/4 NE 1/4 of Section 17 all within Township 16 North, Range 42 East M.D.M.

A total of 127.8 acres within a portion of the SW 1/4 SW 1/4, SE 1/4 SW 1/4 of Section 8; NW 1/4 NE 1/4, NE 1/4 NW 1/4, NW 1/4 NW 1/4, SW 1/4 NW 1/4, SE 1/4 NW 1/4 of Section 17 all within Township 16 North, Range 42 East M.D.M.

BASIS OF BEARING - GPS


THE NE CORNER OF SECTION 3, TOWNSHIP 16 NORTH, RANGE 42 EAST, M.D.M. WAS ESTABLISHED USING A GARMIN OREGON 550 GPS, SET TO A WAAS ACCURACY OF THREE (3) TO FIVE (5) METERS AND A WGS 84 DATUM

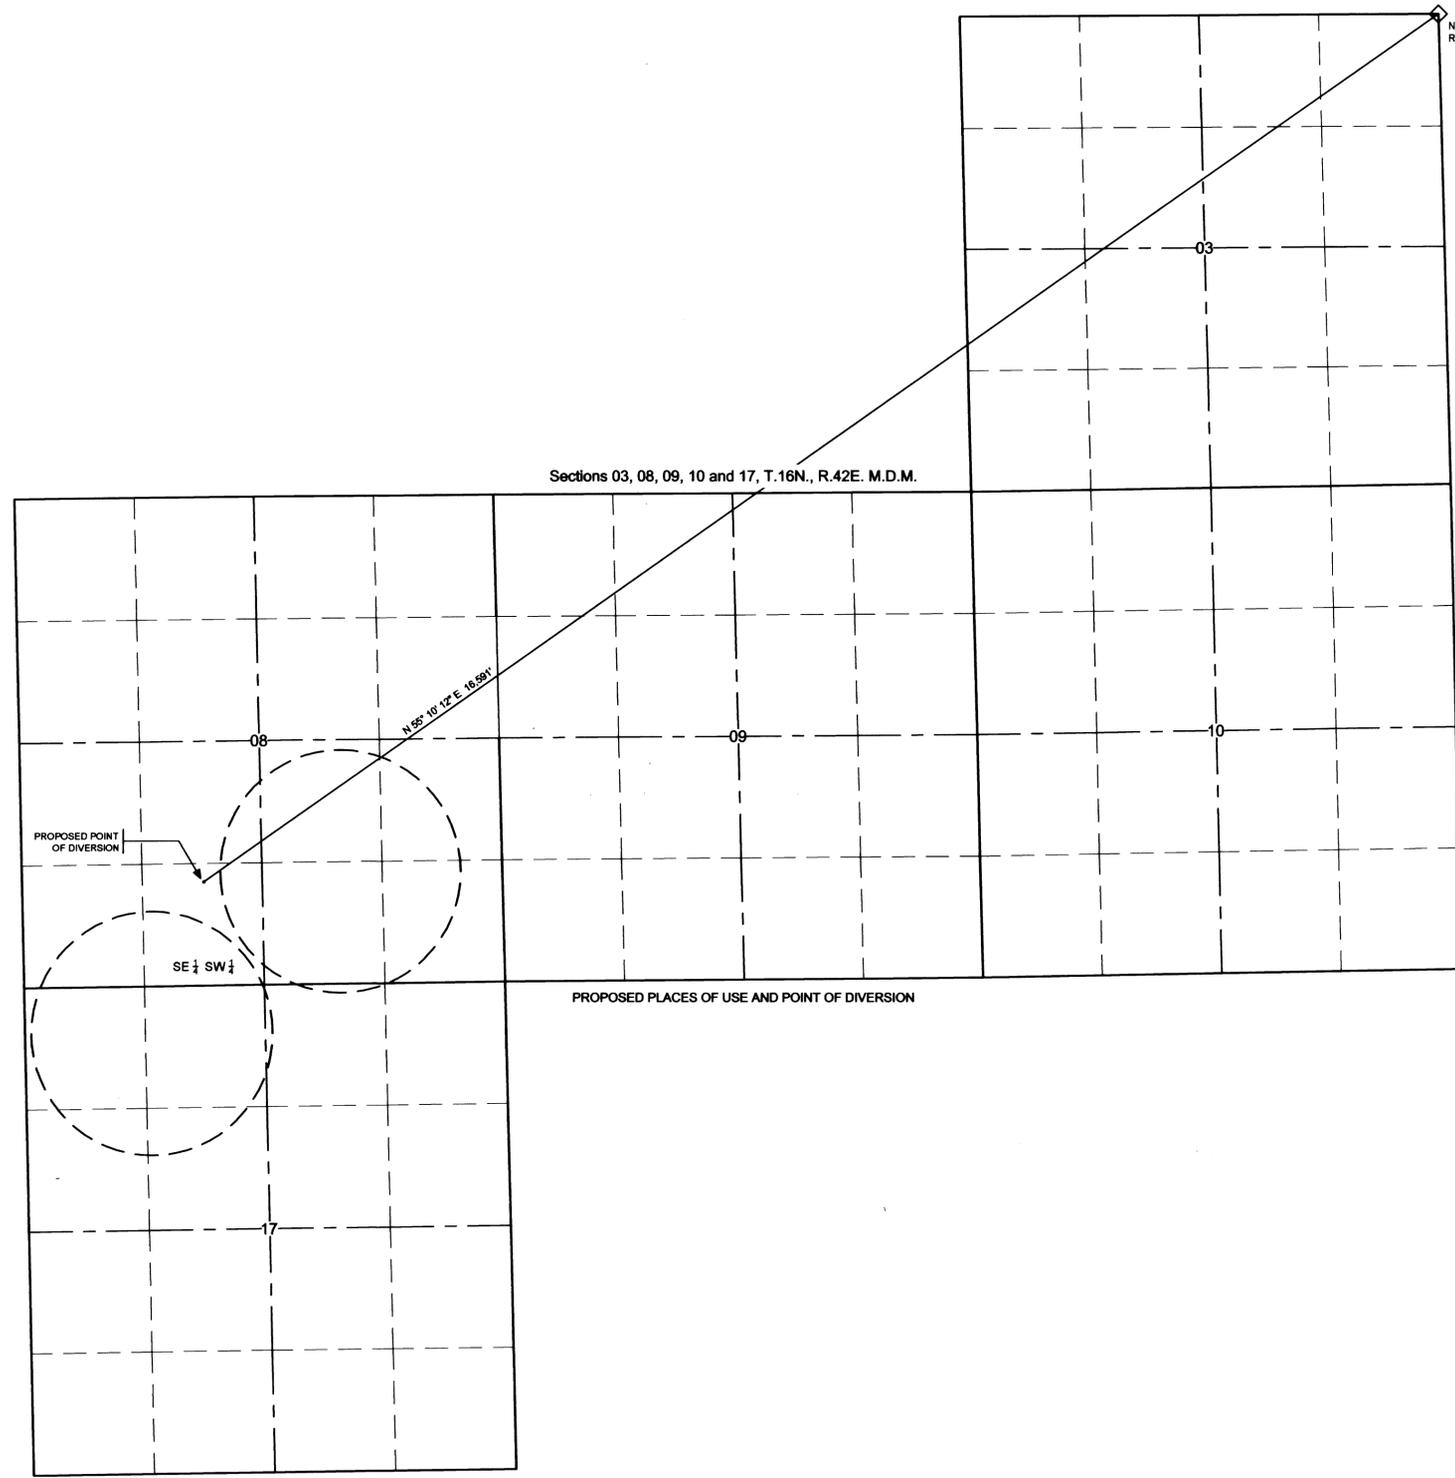

Sections 03, 08, 09, 10 and 17, T.16N., R.42E. M.D.M.


PROPOSED PLACES OF USE AND POINT OF DIVERSION

- LEGEND**
- 1/4 CORNER (OR 1/16 CORNER) FOUND AS SHOWN
 - SECTION CORNER FOUND AS SHOWN
 - EXISTING PLACE OF USE
 - SECTION LINE
 - PROJECTED 1/4 SECTION LINE
 - PROJECTED 1/16 SECTION LINE

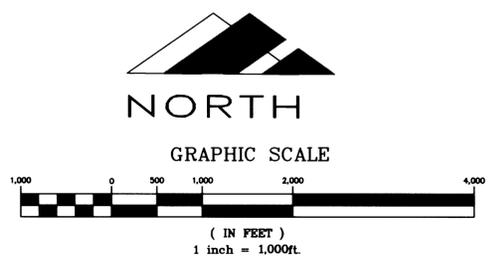

| | |
|--|---|
| <p>STATE ENGINEER'S USE</p> <p style="font-size: 24pt; font-weight: bold;">85720</p> <p style="font-size: 24pt; font-weight: bold;">85721</p> <div style="border: 2px solid black; padding: 5px; display: inline-block;"> <p style="font-weight: bold; margin: 0;">FILED</p> <p style="font-weight: bold; margin: 0;">DEC 11 2015</p> <p style="font-size: 8pt; margin: 0;">STATE ENGINEER'S OFFICE</p> </div> | <p style="font-weight: bold; font-size: 24pt;">MAP</p> <p>TO ACCOMPANY APPLICATIONS TO CHANGE THE POINT OF DIVERSION AND PLACE OF USE OF PERMIT 13673 FOR IRRIGATION AND DOMESTIC PURPOSES TO CHANGE THE POINT OF DIVERSION AND PLACE OF USE OF A PORTION OF PERMIT 69457 FOR IRRIGATION PURPOSES FROM AN UNDERGROUND SOURCE IN LANDER COUNTY, NEVADA BY BTAZ NEVADA, LLC SHEET 1 of 2</p> |
|--|---|

SECTIONS 8 AND 17, T.16N., R.42E. M.D.M.

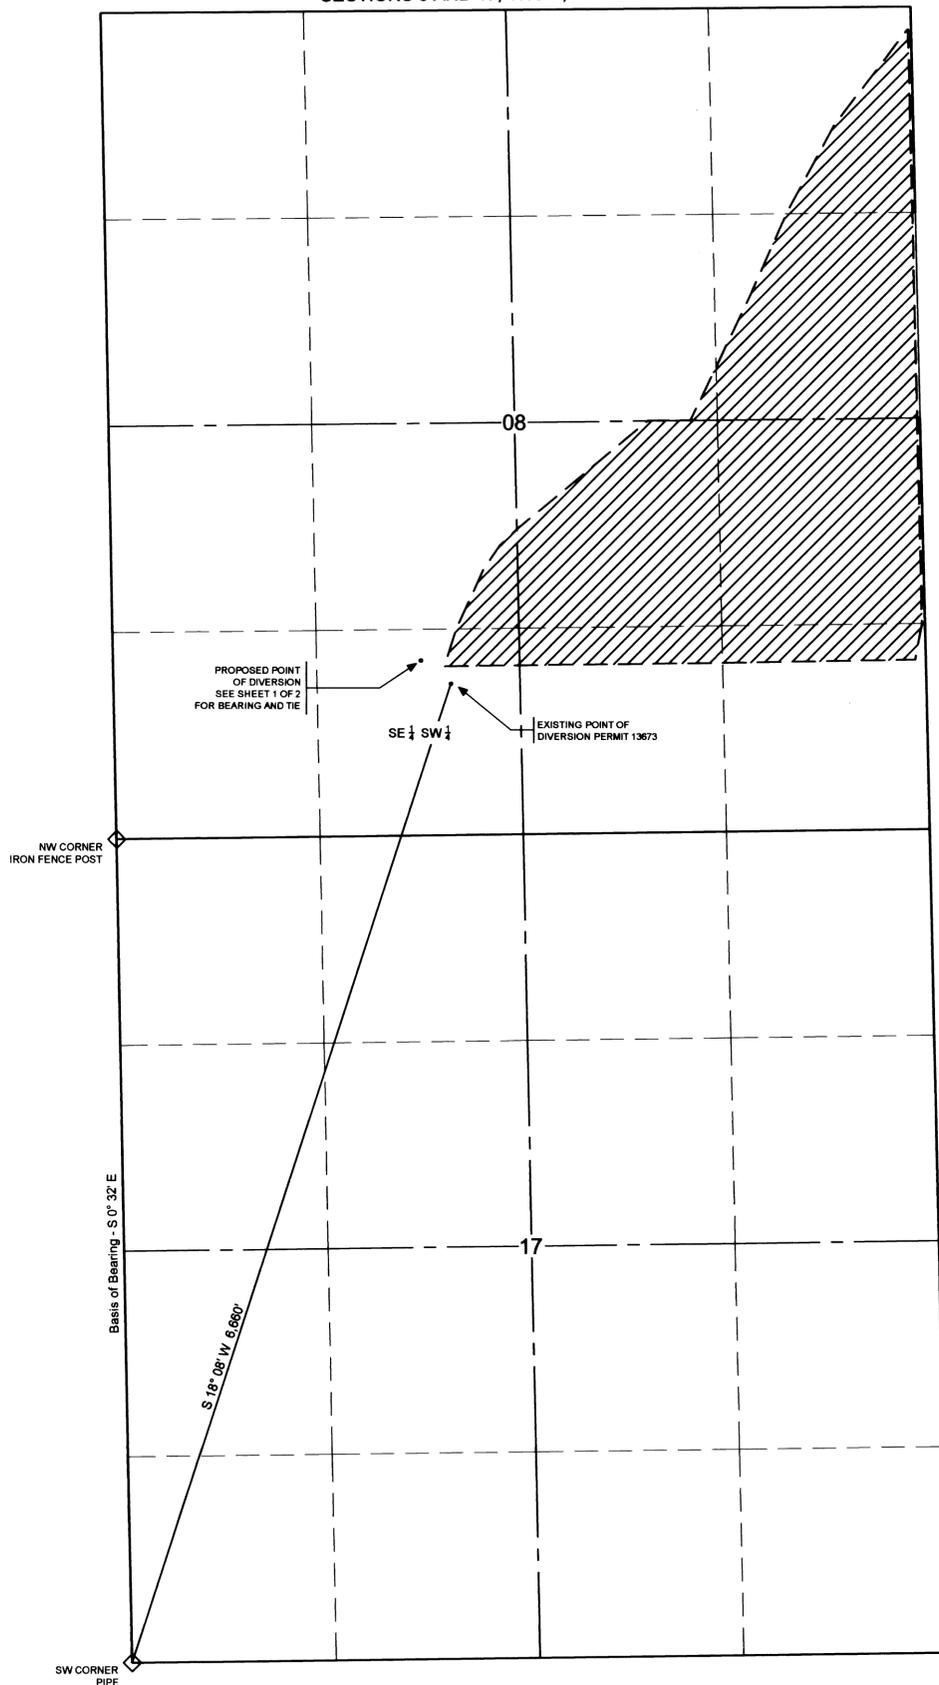

LEGEND

- SECTION CORNER SHOWN
- ON MAP UNDER PERMIT 13693
- EXISTING PLACE OF USE
- SECTION LINE
- PROJECTED 1/4 SECTION LINE
- PROJECTED 1/16 SECTION LINE
- AREA TO BE REMOVED FROM IRRIGATION - PERMIT 13673

STATE OF NEVADA }
 CARSON CITY } S.S.


I, JASON DIXON, P.E., BEING FIRST DULY SWORN, DEPOSE AND SAY THAT THIS MAP CONSISTING OF TWO SHEETS, HAS BEEN CORRECTLY DRAWN TO THE DESIGNATED SCALE FROM INFORMATION OBTAINED FROM THE NEVADA STATE ENGINEERS OFFICE, U.S. BUREAU OF LAND MANAGEMENT AND FIELD NOTES OF A SURVEY MADE BY ME, OR UNDER MY SUPERVISION OR DIRECTION ON OR BEFORE THE 17TH DAY OF SEPTEMBER 2015. THAT IT TRULY AND CORRECTLY REPRESENTS THE EXISTING AND PROPOSED LOCATION AND EXTENT OF THE WORKS USED TO DIVERT WATER FROM AN UNDERGROUND SOURCE IN LANDER COUNTY, NEVADA BY BTAZ NEVADA, LLC FOR IRRIGATION AND DOMESTIC PURPOSES (CHANGE OF 13673) AND IRRIGATION PURPOSES (CHANGE OF 69457). THAT THE EXISTING AND PROPOSED POINTS OF DIVERSION AND THE EXISTING AND PROPOSED PLACES OF USE ARE FULLY AND CORRECTLY DESIGNATED HEREON.

Jason Dixon
 JASON DIXON, P.E.
 STATE WATER RIGHT SURVEYOR
 CERTIFICATE No. 1147



SUBSCRIBED AND SWORN TO BEFORE ME THIS 11 DAY OF DECEMBER 2015

By *Janice A. Willhite*
 FOR SAID COUNTY AND STATE OF NEVADA
 MY APPOINTMENT EXPIRES 8/19/17

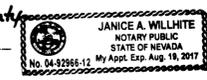


EXISTING PLACE OF USE TO BE STRIPPED:

A total of 141.6 acres within portions of the NE $\frac{1}{4}$ NE $\frac{1}{4}$, SE $\frac{1}{4}$ NE $\frac{1}{4}$, NW $\frac{1}{4}$ SE $\frac{1}{4}$, NE $\frac{1}{4}$ SE $\frac{1}{4}$, SW $\frac{1}{4}$ SE $\frac{1}{4}$, NE $\frac{1}{4}$ SW $\frac{1}{4}$, SE $\frac{1}{4}$ SW $\frac{1}{4}$ and the SW $\frac{1}{4}$ NE $\frac{1}{4}$ of Section 8 all within Township 16 North, Range 42 East M.D.M., located within Lander County, Nevada. Specially described as 12.5 acres NE $\frac{1}{4}$ NE $\frac{1}{4}$, 34.6 acres SE $\frac{1}{4}$ NE $\frac{1}{4}$, 33.5 acres NW $\frac{1}{4}$ SE $\frac{1}{4}$, 40.0 acres NE $\frac{1}{4}$ SE $\frac{1}{4}$, 7.3 acres SW $\frac{1}{4}$ SE $\frac{1}{4}$, 7.0 acres SE $\frac{1}{4}$ SE $\frac{1}{4}$, 3.5 acres NE $\frac{1}{4}$ SW $\frac{1}{4}$, 2.5 acres SE $\frac{1}{4}$ SW $\frac{1}{4}$ and 0.7 acres SW $\frac{1}{4}$ NE $\frac{1}{4}$ all within Section 8 Township 16 North, Range 42 East M.D.M.

BASIS OF BEARING - EXISTING POINT OF DIVERSION

SOUTH 0° 32' EAST - BEING THE WEST LINE OF SECTION 17 TOWNSHIP 16 NORTH, RANGE 42 EAST, M.D.M., LANDER COUNTY, NEVADA AS SHOWN ON BLM SURVEY, DATED FEBRUARY 24, 1868.

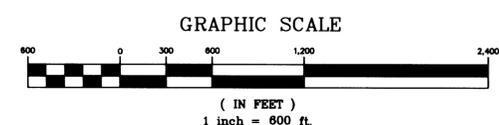

STATE ENGINEER'S USE

85720
 85701
FILED
 DEC 11 2015
 STATE ENGINEER'S OFFICE

MAP

TO ACCOMPANY APPLICATIONS TO CHANGE THE POINT OF DIVERSION AND PLACE OF USE OF PERMIT 13673 FOR IRRIGATION AND DOMESTIC PURPOSES TO CHANGE THE POINT OF DIVERSION AND PLACE OF USE OF A PORTION OF PERMIT 69456 FOR IRRIGATION PURPOSES FROM AN UNDERGROUND SOURCE IN LANDER COUNTY, NEVADA BY BTAZ NEVADA, LLC SHEET 2 of 2