

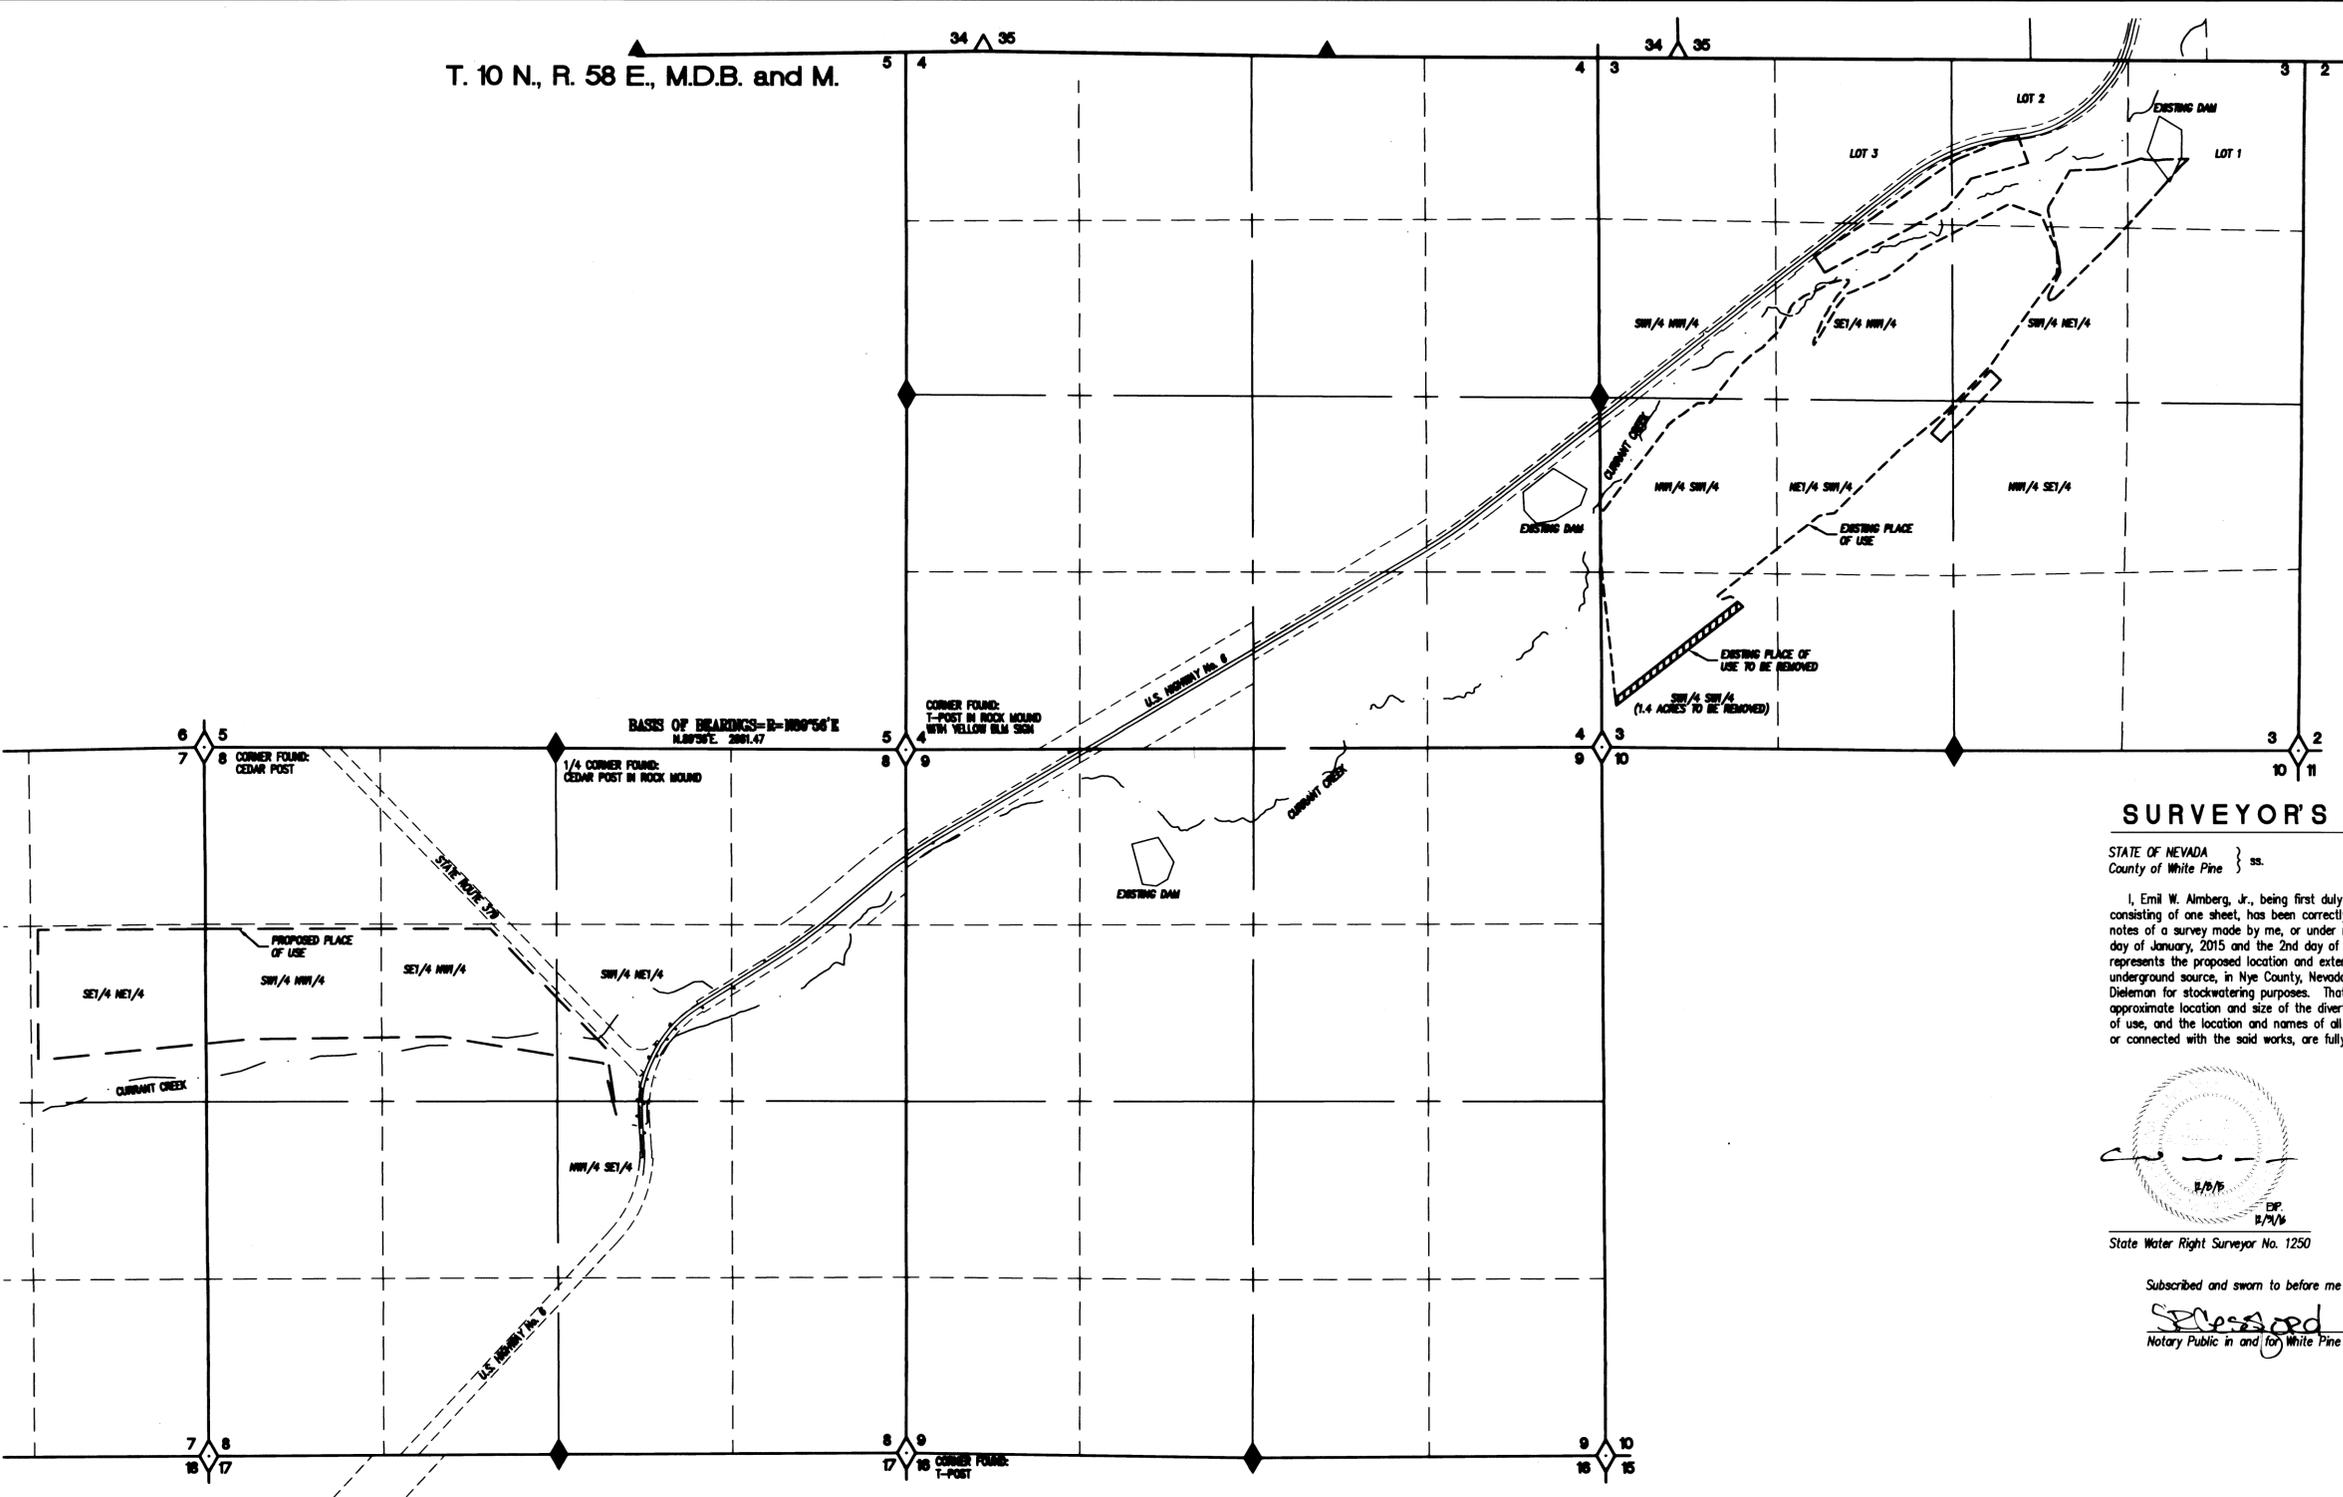


T. 10 N., R. 58 E., M.D.B. and M.

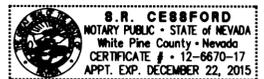


SURVEYOR'S CERTIFICATE

STATE OF NEVADA }
 County of White Pine } ss.
 I, Emil W. Alberg, Jr., being first duly sworn, depose and say that this map, consisting of one sheet, has been correctly drawn to the designated scale from field notes of a survey made by me, or under my supervision and direction, between the 1st day of January, 2015 and the 2nd day of August, 2015; that it truly and correctly represents the proposed location and extent of the works used to divert water from an underground source, in Nye County, Nevada by RWD Currant Creek, LLC and Richard W. Dieleman for stockwatering purposes. That the proposed point of diversion, the approximate location and size of the diverting channel or conduit, the place and manner of use, and the location and names of all other works or streams which are crossed by, or connected with the said works, are fully and correctly designated thereon.

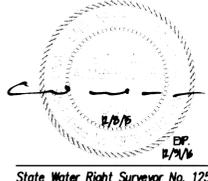

Subscribed and sworn to before me this 8th day of December, 2015.
S.R. Cessford
 Notary Public in and for White Pine County, Nevada.

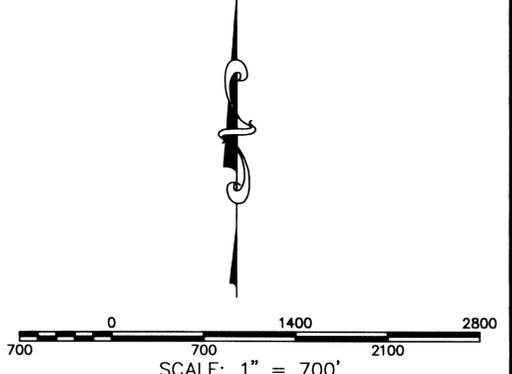

LEGEND
 EXISTING PLACE OF USE = - - - - -
 PLACE OF USE TO BE REMOVED =
 PROPOSED PLACE OF USE = - - - - -

BASIS OF BEARINGS
 The Basis of Bearing for this map is S. 89°56' E., being the north line of Section 8, T. 10 N., R. 58 E., M.D.B. & M. as shown on G.L.O. Plat of said township.

BASIN JOB #1007054

Basin Engineering
 Consulting Engineers & Land Surveyors
 1070 E. Adams Street, Elko, NV 89501
 Phone: (775) 239-9600 Fax: (775) 239-9602

STATE ENGINEER'S USE 85723

MAP TO ACCOMPANY APPLICATION TO CHANGE THE PLACE OF USE AND MANNER OF USE OF A PORTION OF PERMIT V01642

FOR **STOCKWATER**

BY **RWD CURRANT CREEK, LLC AND RICHARD W. DIELEMAN**

FROM **UNDERGROUND**

IN **NYE COUNTY, NEVADA**