

STATE OF NEVADA
COUNTY OF HUMBOLDT

I, JOHN H. MILTON III, being first duly sworn, depose and say that this map, consisting of one sheet, inclusive, has been correctly drawn to the designated scale from field notes of a survey made by me, or under my supervision and direction, during September, 2015; that it truly and correctly represents the proposed location and extent of the works used to divert water from underground in Humboldt County, Nevada by PINE FOREST LAND & STOCK CO., INC., for stockwatering use. That the proposed point of diversion, the approximate location and size of the diverting channel or other conduit, the place and manner of use, and the location and names of all other works or streams which are crossed by, or connected with the said works, are fully and correctly designated thereon.






State Water Right Surveyor No. 573

Subscribed and sworn to before me this 9th day of December, 2015.

Doris A. Twichell

DORIS A. TWICHELL, Notary Public in and for Humboldt County, State of Nevada

My commission expires: May 28th, 2017

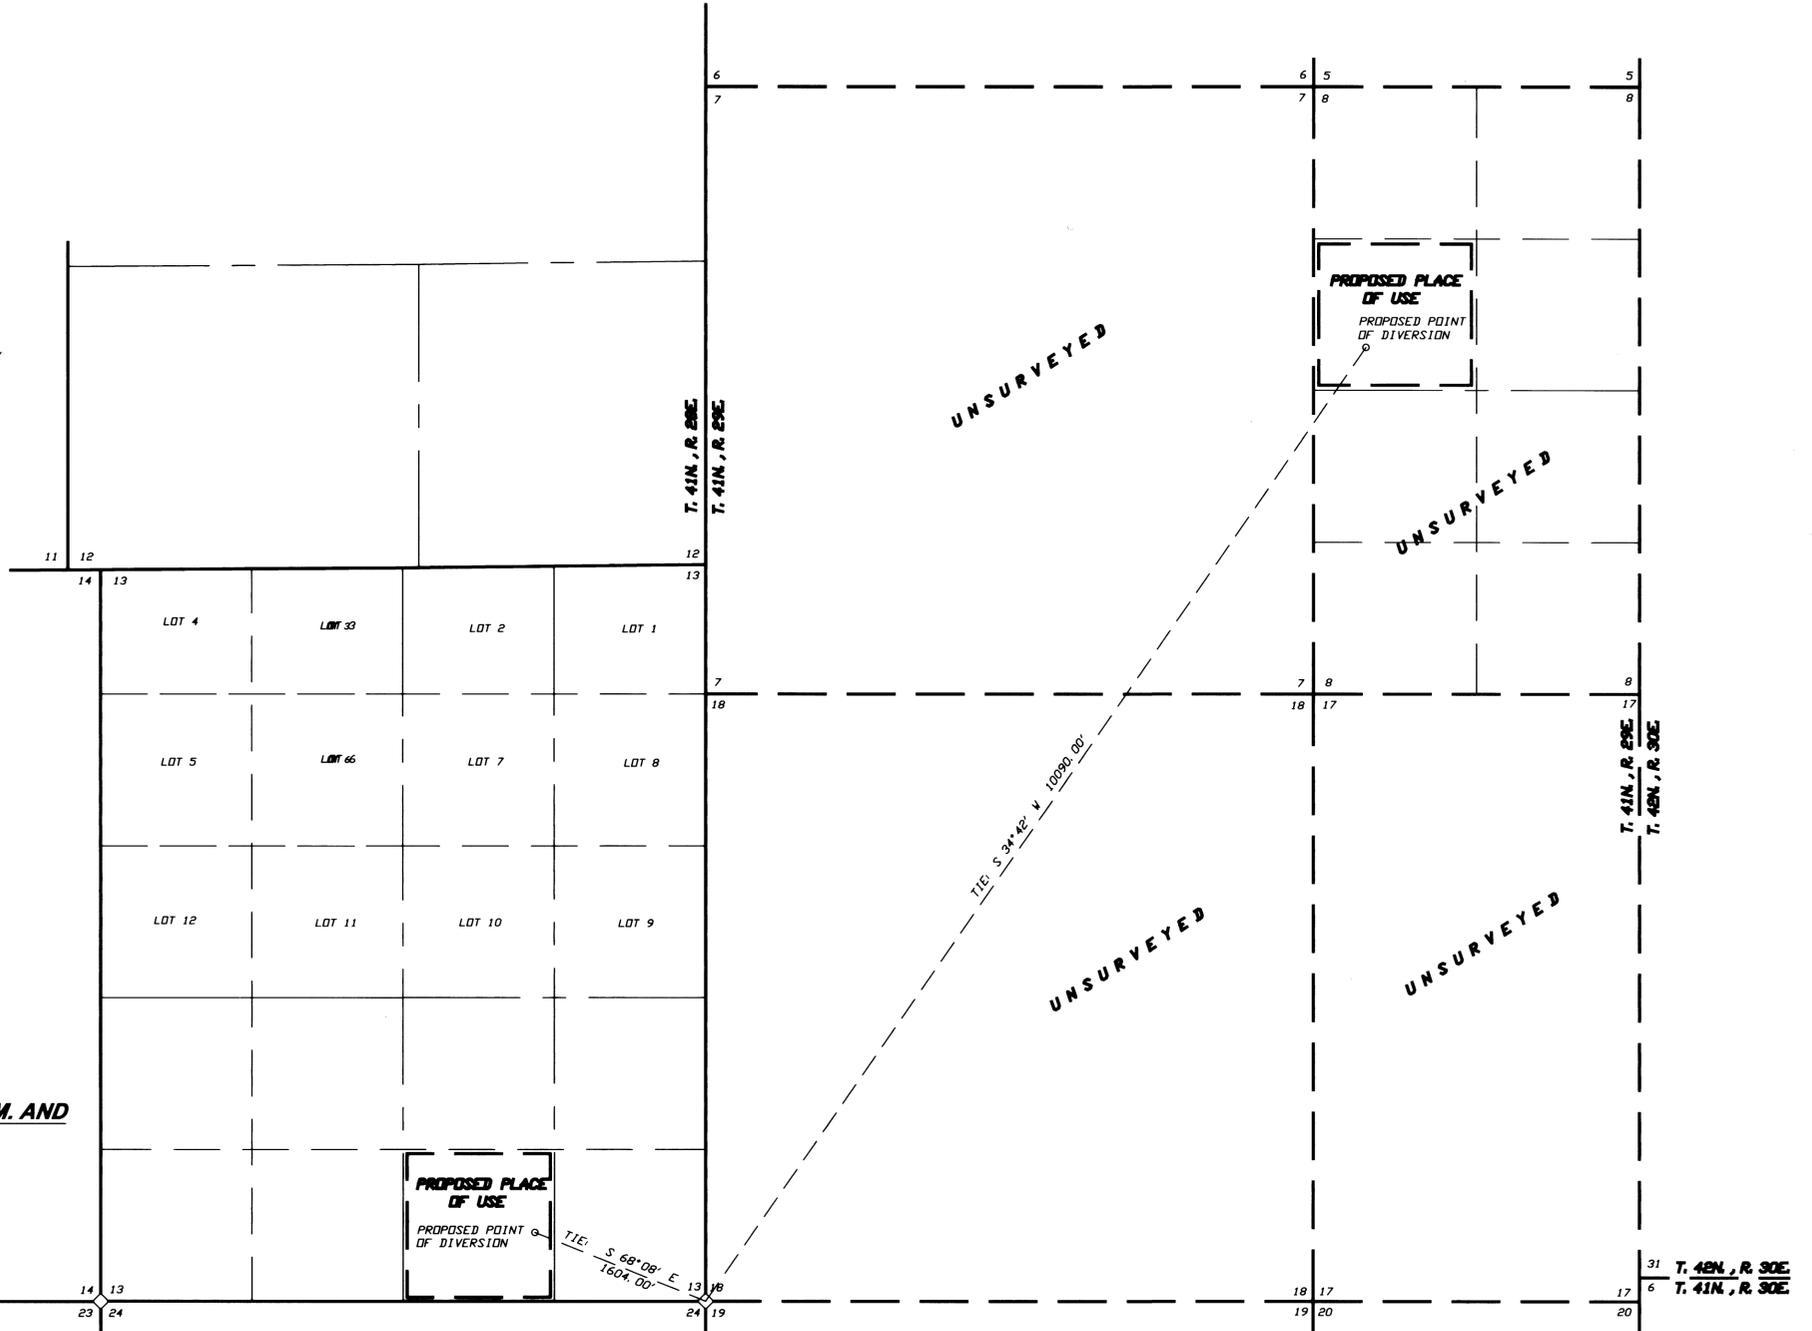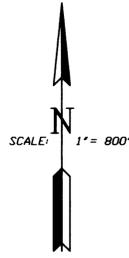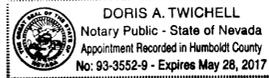

PORTION OF SECTIONS 13 AND 23 T.41N., R.28E., M.D.B. & M. AND UNSURVEYED SECTION 8, T.41N., R.29E. HUMBOLDT COUNTY, NEVADA

PROPOSED PLACE OF USE
PROPOSED POINT OF DIVERSION

TIE: S 68° 08' E 1604.00'


TIE: S 34° 42' W 10090.00'

LEGEND

- — — — — Indicates the boundary of the proposed place of use.
- ◊ Indicates a found section corner, an iron pipe with a G.L.D. brass cap, unless otherwise noted.

BASIS OF BEARINGS

Basis of bearings was taken from the Survey Plat of T. 41N., R. 28E., M. D. B. & M., dated June 19th, 1917 by the U. S. Surveyor General. The line between the SE corner of Section 23, T. 41N., R. 28E., M. D. B. & M., and the SW corner of said Section 23 is S 89° 59' W.

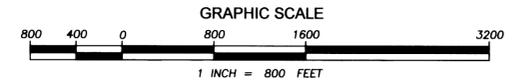

PROPOSED PLACE OF USE
PROPOSED POINT OF DIVERSION
TIE: S 34° 53' W 371.00'

S 89° 59' W 5291.35'
BASIS OF BEARINGS

STATE ENGINEER'S USE 85724-85726



Map To Accompany Application To Appropriate Water

BY PINE FOREST LAND & STOCK CO., INC.

FOR STOCK WATER USE FROM AN UNDERGROUND SOURCE IN HUMBOLDT COUNTY, NEVADA



85726 85725 85724