


PROPOSED P.O.U & P.O.D. SURVEY RESULTS
 SW1/4 SE1/4 SECTION 22, TOWNSHIP 19 SOUTH, RANGE 60 EAST
 MOUNT DIABLO MERIDIAN, CLARK COUNTY, STATE OF NEVADA

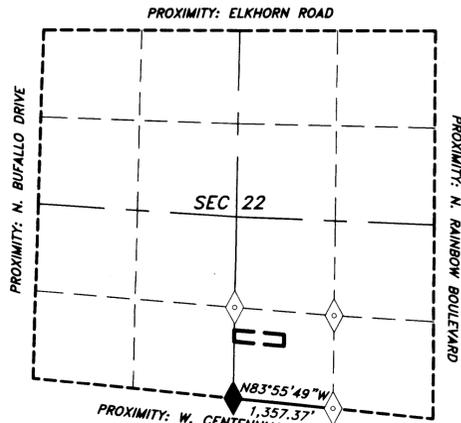

FOUND ENCASED 2" DIA. BRASS MON. CADASTRALLY STAMPED & "PLS 7635" LATITUDE: 36°16'36.61280"N LONGITUDE: 115°15'05.75140"W

FOUND 2" DIA. BRASS MON. IN CONCRETE VALLEY GUTTER CADASTRALLY STAMPED & "PLS 11585" LATITUDE: 36°16'35.19337"N LONGITUDE: 115°14'49.26895"W

SEC 22 CADASTRAL DIAGRAM
 (SCALE 1" = 1200')

CONVENTIONAL MAP SYMBOLS

- RIVERS OR PERPETUAL STREAMS
- MAIN SUPPLY DITCHES OR CANALS
- SECONDARY OR LATERAL DITCHES
- DAMS, BRIDGES
- INTERSECTING DITCHES OR CANALS
- TRAVERSE LINES
- TIE LINES
- PROPOSED PLACE OF USE
- PROTRACTED SECTION LINES
- ROADS
- FENCES
- RAILROADS
- BUILDINGS

MONUMENTATION & RELATED MAP SYMBOLS

- FOUND SUB-CADASTRAL CORNER, AS INDICATED
- FOUND 1/4 SECTION CORNER
- PROPOSED POINT OF DIVERSION

BASIS OF BEARINGS (B.O.B.)


BASIS OF BEARINGS HEREON REPRESENTS A TRUE MERIDIAN PASSING THROUGH 1/4 COR. AT LATITUDE 36°16'36.61280"N LONGITUDE 115°15'05.75140"W. THE BEARINGS HEREON THEREFORE REFLECT GEODETIC (GPS) NORTH USING SURVEY-GRADE EQUIPMENT FROM SAID GEOGRAPHIC POINT. THE MEASUREMENTS CONFORM TO "GPS, 5-METERS OR LESS PRECISION". PRECISIONS HEREON IS CONSISTENT WITH REPRODUCIBLE ERROR ESTIMATES. DATUM IS NGS 2010.00 UTILIZING APPROXIMATELY 8-HOURS OF STATIC GPS SURVEYING DATA.

REFERENCES

1. GUIDELINES AND RULES FOR THE PREPARATION OF WATER RIGHTS MAPS (REVISED SEPTEMBER 2003).
2. NRS 240.167, 327, 329, 533, 625 (ALSO NAC, AS APPLICABLE).
3. ORIGINAL GLO SUBDIV. OF SECTIONS; FIELD NOTES AND PLAT FOR TOWNSHIP 19 SOUTH, RANGE 60 EAST, APPROVED APRIL 28, 1882, E.S. DAVIS, U.S. SURVEYOR GENERAL NEVADA. DEP. RSVY. APPROVED APRIL 22, 2008, DAVID MORLAN, CHIEF CADASTRAL SURVEYOR, NEVADA.
4. WATER RIGHTS DEED FROM: DANNY AND VICKI RIDDLE REVOCABLE TRUST, TO: WILLIAM MCINNIS FAMILY TRUST; RECORDED 20151123-0001115, CLARK COUNTY, NV.
5. RECONVEYANCE DEED FROM: WILLIAM MCINNIS, TO: WILLIAM MCINNIS FAMILY TRUST; RECORDED 20151214-00002335, CLARK COUNTY, NV.
6. NV. DIVISION OF WATER RESOURCES ONLINE DATABASE: <http://www.Water.NV.Gov>

NOTES

THE WESTERLY SOUTH LINE OF SECTION 22 IS CURRENTLY UNDER CONSTRUCTION ASSOCIATED WITH IMPROVEMENTS TO BRUCE WOODBURY BELTWAY, US HWY 215.

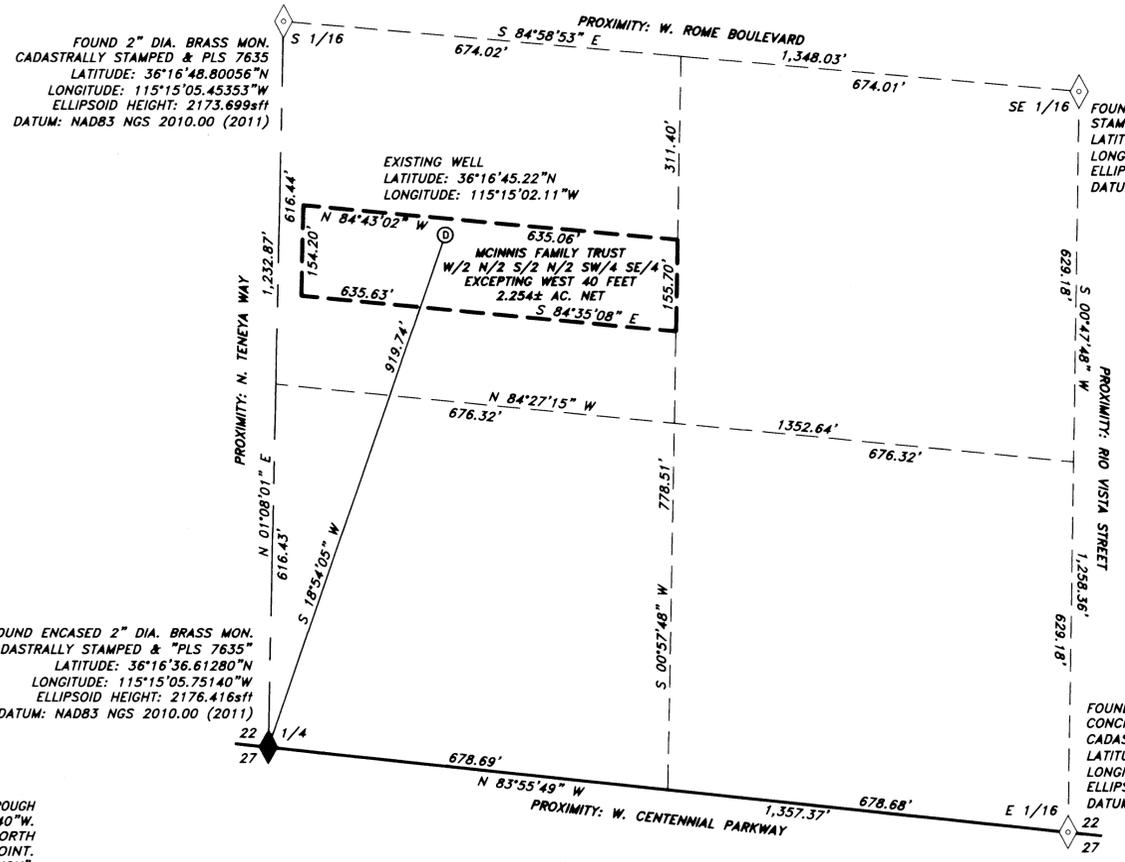

FOUND 2" DIA. BRASS MON. CADASTRALLY STAMPED & PLS 7635 LATITUDE: 36°16'48.80056"N LONGITUDE: 115°15'05.45353"W ELLIPSOID HEIGHT: 2173.699sft DATUM: NAD83 NGS 2010.00 (2011)


FOUND ENCASED 2" DIA. BRASS MON. CADASTRALLY STAMPED & "PLS 7635" LATITUDE: 36°16'36.61280"N LONGITUDE: 115°15'05.75140"W ELLIPSOID HEIGHT: 2176.416sft DATUM: NAD83 NGS 2010.00 (2011)

FOUND 1.5" DIA. ALUMINUM MON. STAMPED PLS 7008 LATITUDE: 36°16'47.63426"N LONGITUDE: 115°14'49.05455"W ELLIPSOID HEIGHT: 2162.547sft DATUM: NAD83 NGS 2010.00 (2011)

FOUND 2" DIA. BRASS MON. IN CONCRETE VALLEY GUTTER CADASTRALLY STAMPED & "PLS 11585" LATITUDE: 36°16'35.19337"N LONGITUDE: 115°14'49.26895"W ELLIPSOID HEIGHT: 2164.253sft DATUM: NAD83 NGS 2010.00 (2011)




PORTIONS OF
 SEC. 22
 T. 19 S.
 R. 60 E.
 M.D.M.

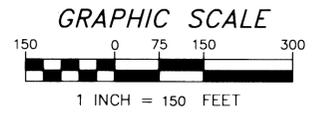


STATE WATER RIGHT SURVEYOR'S CERTIFICATE

I, TIMOTHY J. WOLF, AGENT, ARTISAN SURVEYING GROUP, A NV LLC, BEING FIRST DULY SWORN, DEPOSE AND SAY THAT THIS MAP, CONSISTING OF ONE SHEET, HAS BEEN CORRECTLY DRAWN TO THE DESIGNATED SCALE FROM FIELD NOTES OF A SURVEY MADE BY THE UNDERSIGNED ON DECEMBER 3, 2015, THAT IT TRULY AND CORRECTLY REPRESENTS THE PROPOSED LOCATION AND EXTENT OF THE WORKS USED TO DIVERT WATER FROM LAS VEGAS VALLEY ARTESIAN BASIN NO. 212, IN CLARK COUNTY, NV, BY WILLIAM MCINNIS FAMILY TRUST FOR QUASI-MUNICIPAL PURPOSES. THAT THE PROPOSED POINT OF DIVERSION, PLACE AND MANNER OF USE ARE FULLY AND CORRECTLY DESIGNATED HEREON.

TIMOTHY J. WOLF
 STATE WATER RIGHT SURVEYOR
 NEVADA CERTIFICATE NO. 954
 AGENT, ARTISAN SURVEYING GROUP, A NV LLC

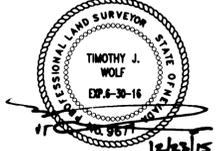

ATTEST:
 STATE OF NEVADA } S.S.
 COUNTY OF CLARK }
 SIGNED OR ATTESTED BEFORE ME ON December 23, 2015 BY TIMOTHY J. WOLF.

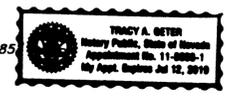


SIGNATURE:
 PRINTED NAME: Tracy A. Gorril
 MY COMMISSION EXPIRES: July 12, 2019

	Artisan Surveying Group	CONTRACT: MCINNIS-LV
	"Where Art & Measurement Science Converge"	LOCATION: NW LAS VEGAS VALLEY
	P.O. 396, Plocha, Nevada 89043	NAME: MCINNIS LV WR DWG
	(775) 962-LAND	REV. DATE: 12/19/2015
http://www.ArtisanSurveying.com	DRAWN: J. WOLF	SHEET 1 of 1
	REVIEWED: T. WOLF	
	H. SCALE: 1"=150'	
	V. SCALE: N/A	

MAP TO ACCOMPANY APPLICATION TO CHANGE POINT OF DIVERSION AND PLACE OF USE OF A PORTION OF PERMIT 68091 CERTIFICATE 16754

FOR: QUASI-MUNICIPAL
 BY: WILLIAM MCINNIS FAMILY TRUST
 FROM: AN UNDERGROUND SOURCE
 IN: CLARK COUNTY, NEVADA

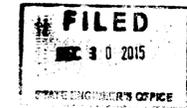

1-6-16 street is Teneya Way