


STATE OF NEVADA
 COUNTY OF WASHOE


I, GEORGE G. LINDESMITH, BEING FIRST DULY SWORN, DEPOSE AND SAY THAT THIS MAP, CONSISTING OF ONE (1) SHEET HAS BEEN CORRECTLY DRAWN TO THE DESIGNATED SCALE FROM INFORMATION OBTAINED FROM THE DIVISION OF WATER RESOURCES, DATA ON FILE WITH THE BUREAU OF LAND MANAGEMENT AND NOTES OF A SURVEY MADE BY ME OR UNDER MY SUPERVISION AND DIRECTION, ON OR BEFORE JANUARY 5, 2016; THAT IT TRULY AND CORRECTLY REPRESENTS THE PROPOSED AND EXISTING PLACES OF USE AND THE PROPOSED POINTS OF DIVERSION OF PORTIONS OF PERMIT NO. 30259 - CERTIFICATE NO. 10421 FROM AN UNDERGROUND SOURCE FOR IRRIGATION AND DOMESTIC USE BY DAVID M. AND SHERRY L. LITTLE, TRUSTEES OF THE DAVID M. LITTLE FAMILY TRUST AGREEMENT, DATED 5/2/1996, IN LYON COUNTY, NEVADA.

GEORGE G. LINDESMITH

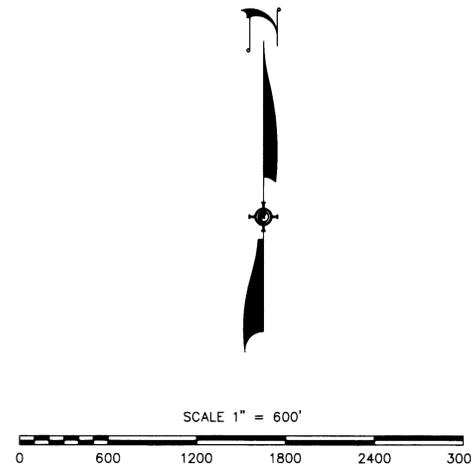

SUBSCRIBED AND SWORN TO BEFORE ME THIS 5TH DAY OF
 JANUARY, 2016

Jana Lamoureux
 NOTARY PUBLIC IN AND FOR WASHOE COUNTY, NEVADA.

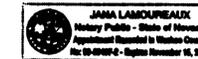

NOTES

- FOR EXISTING PLACE OF USE AND EXISTING POINT OF DIVERSION REFER TO SUPPORTING MAP FILED UNDER PERMIT NO. 30259, CERTIFICATE NO 10421, ON FILE AT THE DIVISION OF WATER RESOURCES
- SECTIONAL BREAKDOWN PROVIDED BY THE BUREAU OF LAND MANAGEMENT GEOGRAPHIC COORDINATE DATA BASE. http://www.nv.blm.gov/cadastral/cadastral_survey/gcdb.htm.
- PERMIT NOS. 30259 - CERT. NO. 10421 IS SUPPLEMENTAL TO WALKER RIVER DECREE CLAIM NO. 65.
- PERMIT NOS. 30259 - CERT. NO. 10421 IS PERMITTED FOR 336.6 ACRES EQUALING 1346.4 ACRE FEET ANNUALLY.
- IRRIGATED LANDS BEING STRIPPED UNDER PERMIT NO. 30259 - CERT. NO. 10421 IS 168.4 ACRES EQUALING 673.6 ACRE FEET ANNUALLY.

BASIS OF BEARINGS

THE BASIS OF BEARINGS FOR THIS SURVEY IS IDENTICAL TO THAT SHOWN ON THE MAP SUPPORTING PERMIT 30259 ON FILE IN THE OFFICE OF THE NEVADA STATE ENGINEER. THE EAST LINE OF SECTION 1, T.13N., R.25E., M.D.M. TAKEN AS N 1°15'44"E.

PROPOSED PLACE OF USE

WITHIN THE NE 1/4 OF THE NE 1/4, NW 1/4 OF THE NE 1/4, NE 1/4 OF THE NW 1/4, SE 1/4 OF THE NW 1/4, SW 1/4 OF THE NE 1/4, SE 1/4 OF THE NE 1/4, NE 1/4 OF THE SW 1/4, NW 1/4 OF THE SE 1/4, NE 1/4 OF THE SE 1/4, SE 1/4 OF THE SE 1/4 OF SECTION 1, THE E 1/2 OF THE E 1/2 OF SECTION 12, T.13N., R.25E., M.D.M.


PORTIONS OF THE SW 1/4 OF THE NW 1/4 AND NW 1/4 OF THE SW 1/4, AND THE SW 1/4 OF THE SW 1/4 OF SECTION 6, AND PORTIONS OF THE W 1/2 OF THE W 1/2 OF SECTION 7, T.13N., R.26E., M.D.M.

EXISTING PLACE OF USE

WITHIN THE NE 1/4 OF THE NE 1/4, NW 1/4 OF THE NE 1/4, NE 1/4 OF THE NW 1/4, SE 1/4 OF THE NW 1/4, SW 1/4 OF THE NE 1/4, SE 1/4 OF THE NE 1/4, NE 1/4 OF THE SW 1/4, NW 1/4 OF THE SE 1/4, NE 1/4 OF THE SE 1/4, OF SECTION 1, T. 13N., R.25E., PORTIONS OF THE SW 1/4 OF THE NW 1/4 AND NW 1/4 OF THE SW 1/4, SECTION 6, T.13N., R.26E., M.D.M.

LEGEND

- SECTION LINE
- QUARTER SECTION LINE
- SIXTEENTH SECTION LINE
- EXISTING CERTIFICATED PLACE OF USE
- PROPOSED PLACE OF USE
- TIE LINE
- AREA BEING STRIPPED TO CHANGE POD & POU
- AREA BEING STRIPPED TO CHANGE POU
- PROPOSED WELL
- EXISTING WELL
- SECTION CORNER

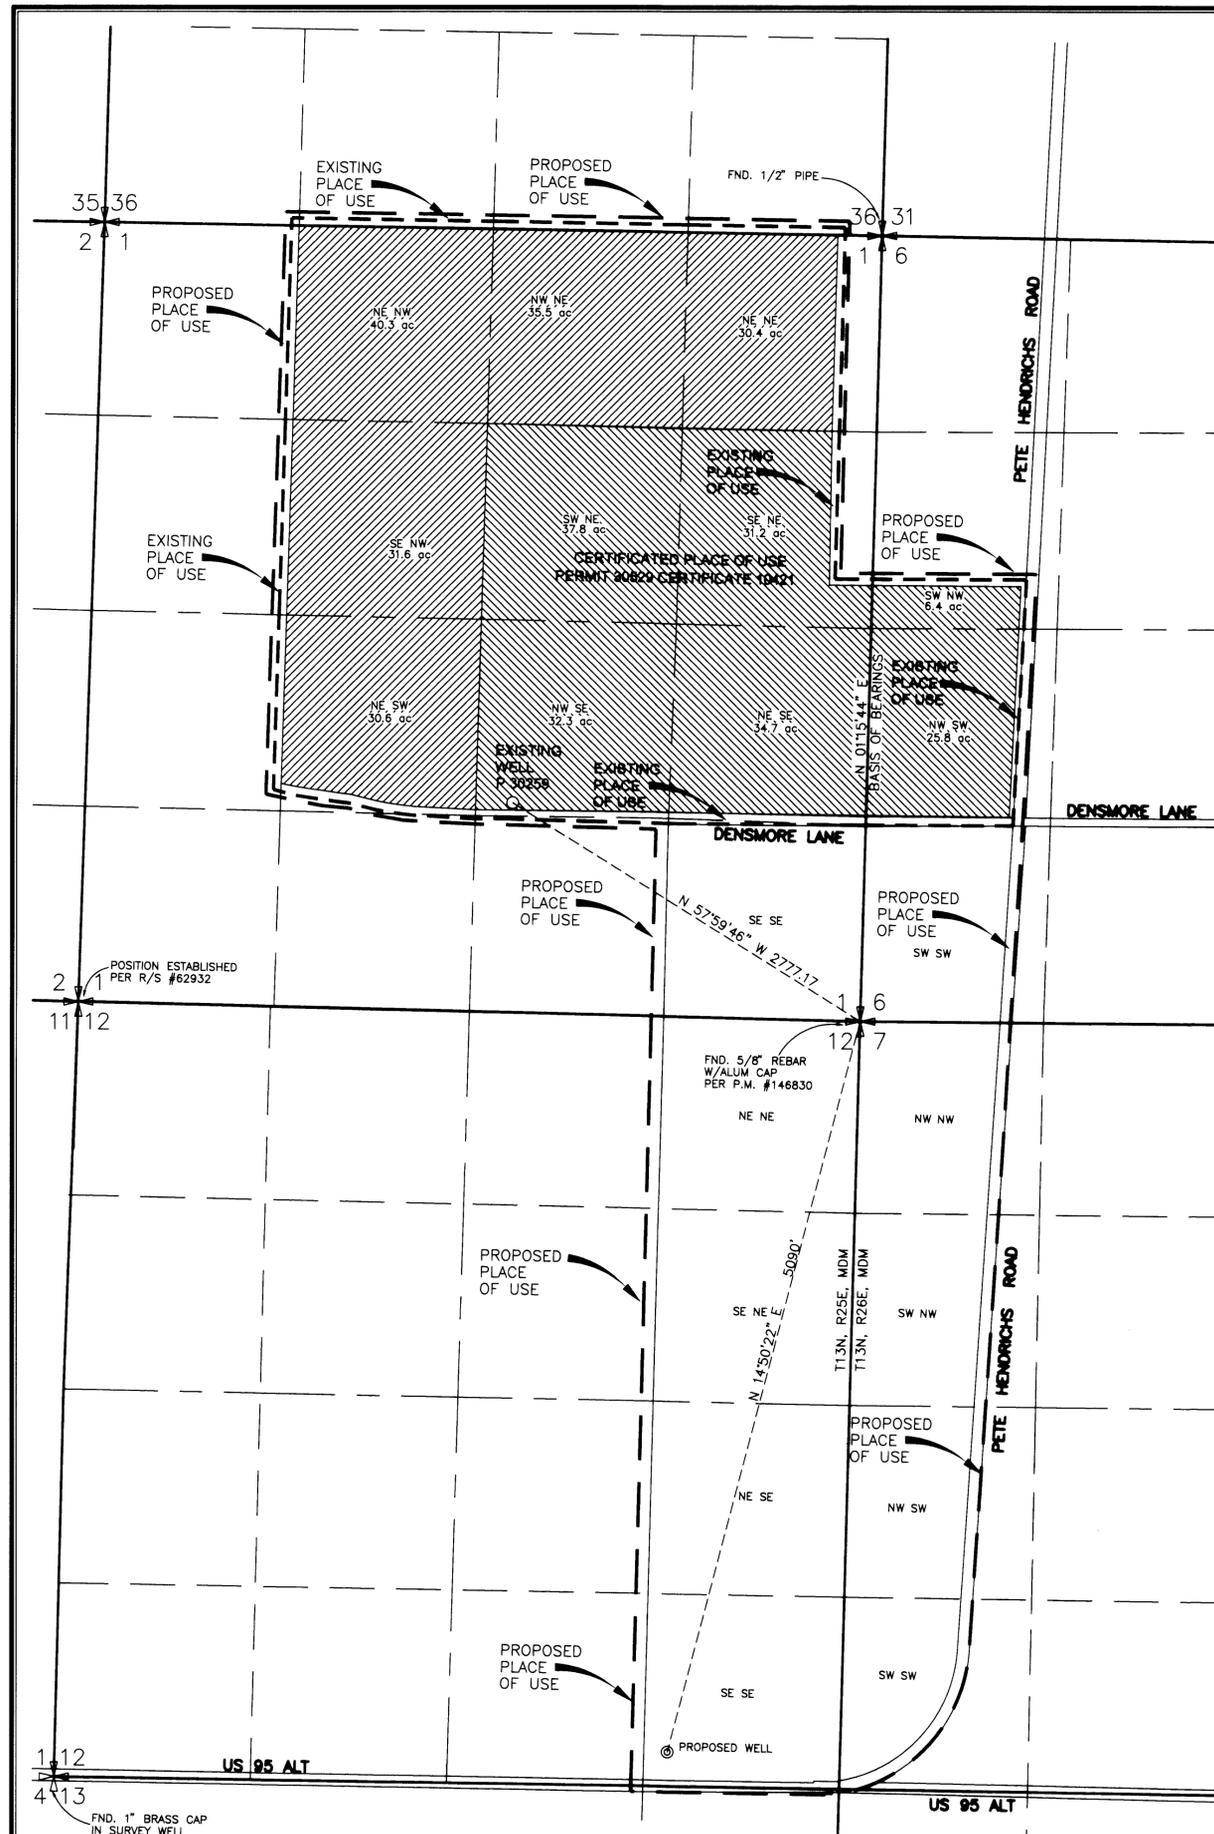

STATE ENGINEER'S USE
 85778, 85779
 FILED
 JAN 8 2016
 STATE ENGINEER'S OFFICE

MAP TO ACCOMPANY APPLICATIONS TO CHANGE THE POINT OF DIVERSION AND PLACE OF USE AND TO CHANGE THE PLACE OF USE OF PORTIONS OF PERMIT NO. 30259 - CERT. NO. 10421 FROM AN UNDERGROUND SOURCE FOR IRRIGATION AND DOMESTIC USE BY DAVID M. AND SHERRY L. LITTLE TRUSTEES OF THE DAVID M. LITTLE FAMILY TRUST AGREEMENT, DATED 5/2/96
 YERINGTON LYON COUNTY NEVADA

SUMMIT ENGINEERING CORPORATION
 5400 MAE ANNE AVENUE, RENO, NV 89523 PH:(775) 747-8550 FAX:(775) 747-8550