

PROPOSED PLACE OF USE

TOWNSHIP & RANGE	SEC.	1/4	1/4	ACREAGE
T.10N., R.24E., M.D.B. & M.	6	NW	NE	24.88
TOTAL AREA = 24.88 ACRES				

NOTE

THE WELL TIE SHOWN AT THE EXISTING PLACE OF USE IS PER CERTIFICATE NO. 15415.

STATE OF NEVADA

S.S.

COUNTY OF LYON

I, WYATT J. OWENS, BEING FIRST DULY SWORN, DEPOSE AND SAY THAT THIS MAP, CONSISTING OF ONE SHEET HAS BEEN CORRECTLY DRAWN TO THE DESIGNATED SCALE FROM FIELD NOTES OF A SURVEY MADE BY ME ON THE THIRTEENTH DAY OF JUNE, 2013; THAT IT TRULY AND CORRECTLY REPRESENTS THE PROPOSED LOCATION AND EXTENT OF THE WORKS USED TO DIVERT WATER FROM AN UNDERGROUND SOURCE, FOR IRRIGATION PURPOSES IN LYON COUNTY, NEVADA. THAT THE PROPOSED POINT OF DIVERSION AND THE BOUNDARY OF ALL LANDS ARE FULLY AND CORRECTLY DESIGNATED THEREON.

Wyatt J. Owens
WYATT J. OWENS,
STATE WATER RIGHT SURVEYOR NO. 398





STATE OF NEVADA

S.S.

COUNTY OF DOUGLAS


ON THIS 26 DAY OF January, 2016, PERSONALLY APPEARED BEFORE ME, A NOTARY PUBLIC IN AND FOR SAID COUNTY AND STATE, WYATT J. OWENS, WHO ACKNOWLEDGES THAT HE EXECUTED THE ABOVE INSTRUMENT.

Matt Brown
NOTARY PUBLIC

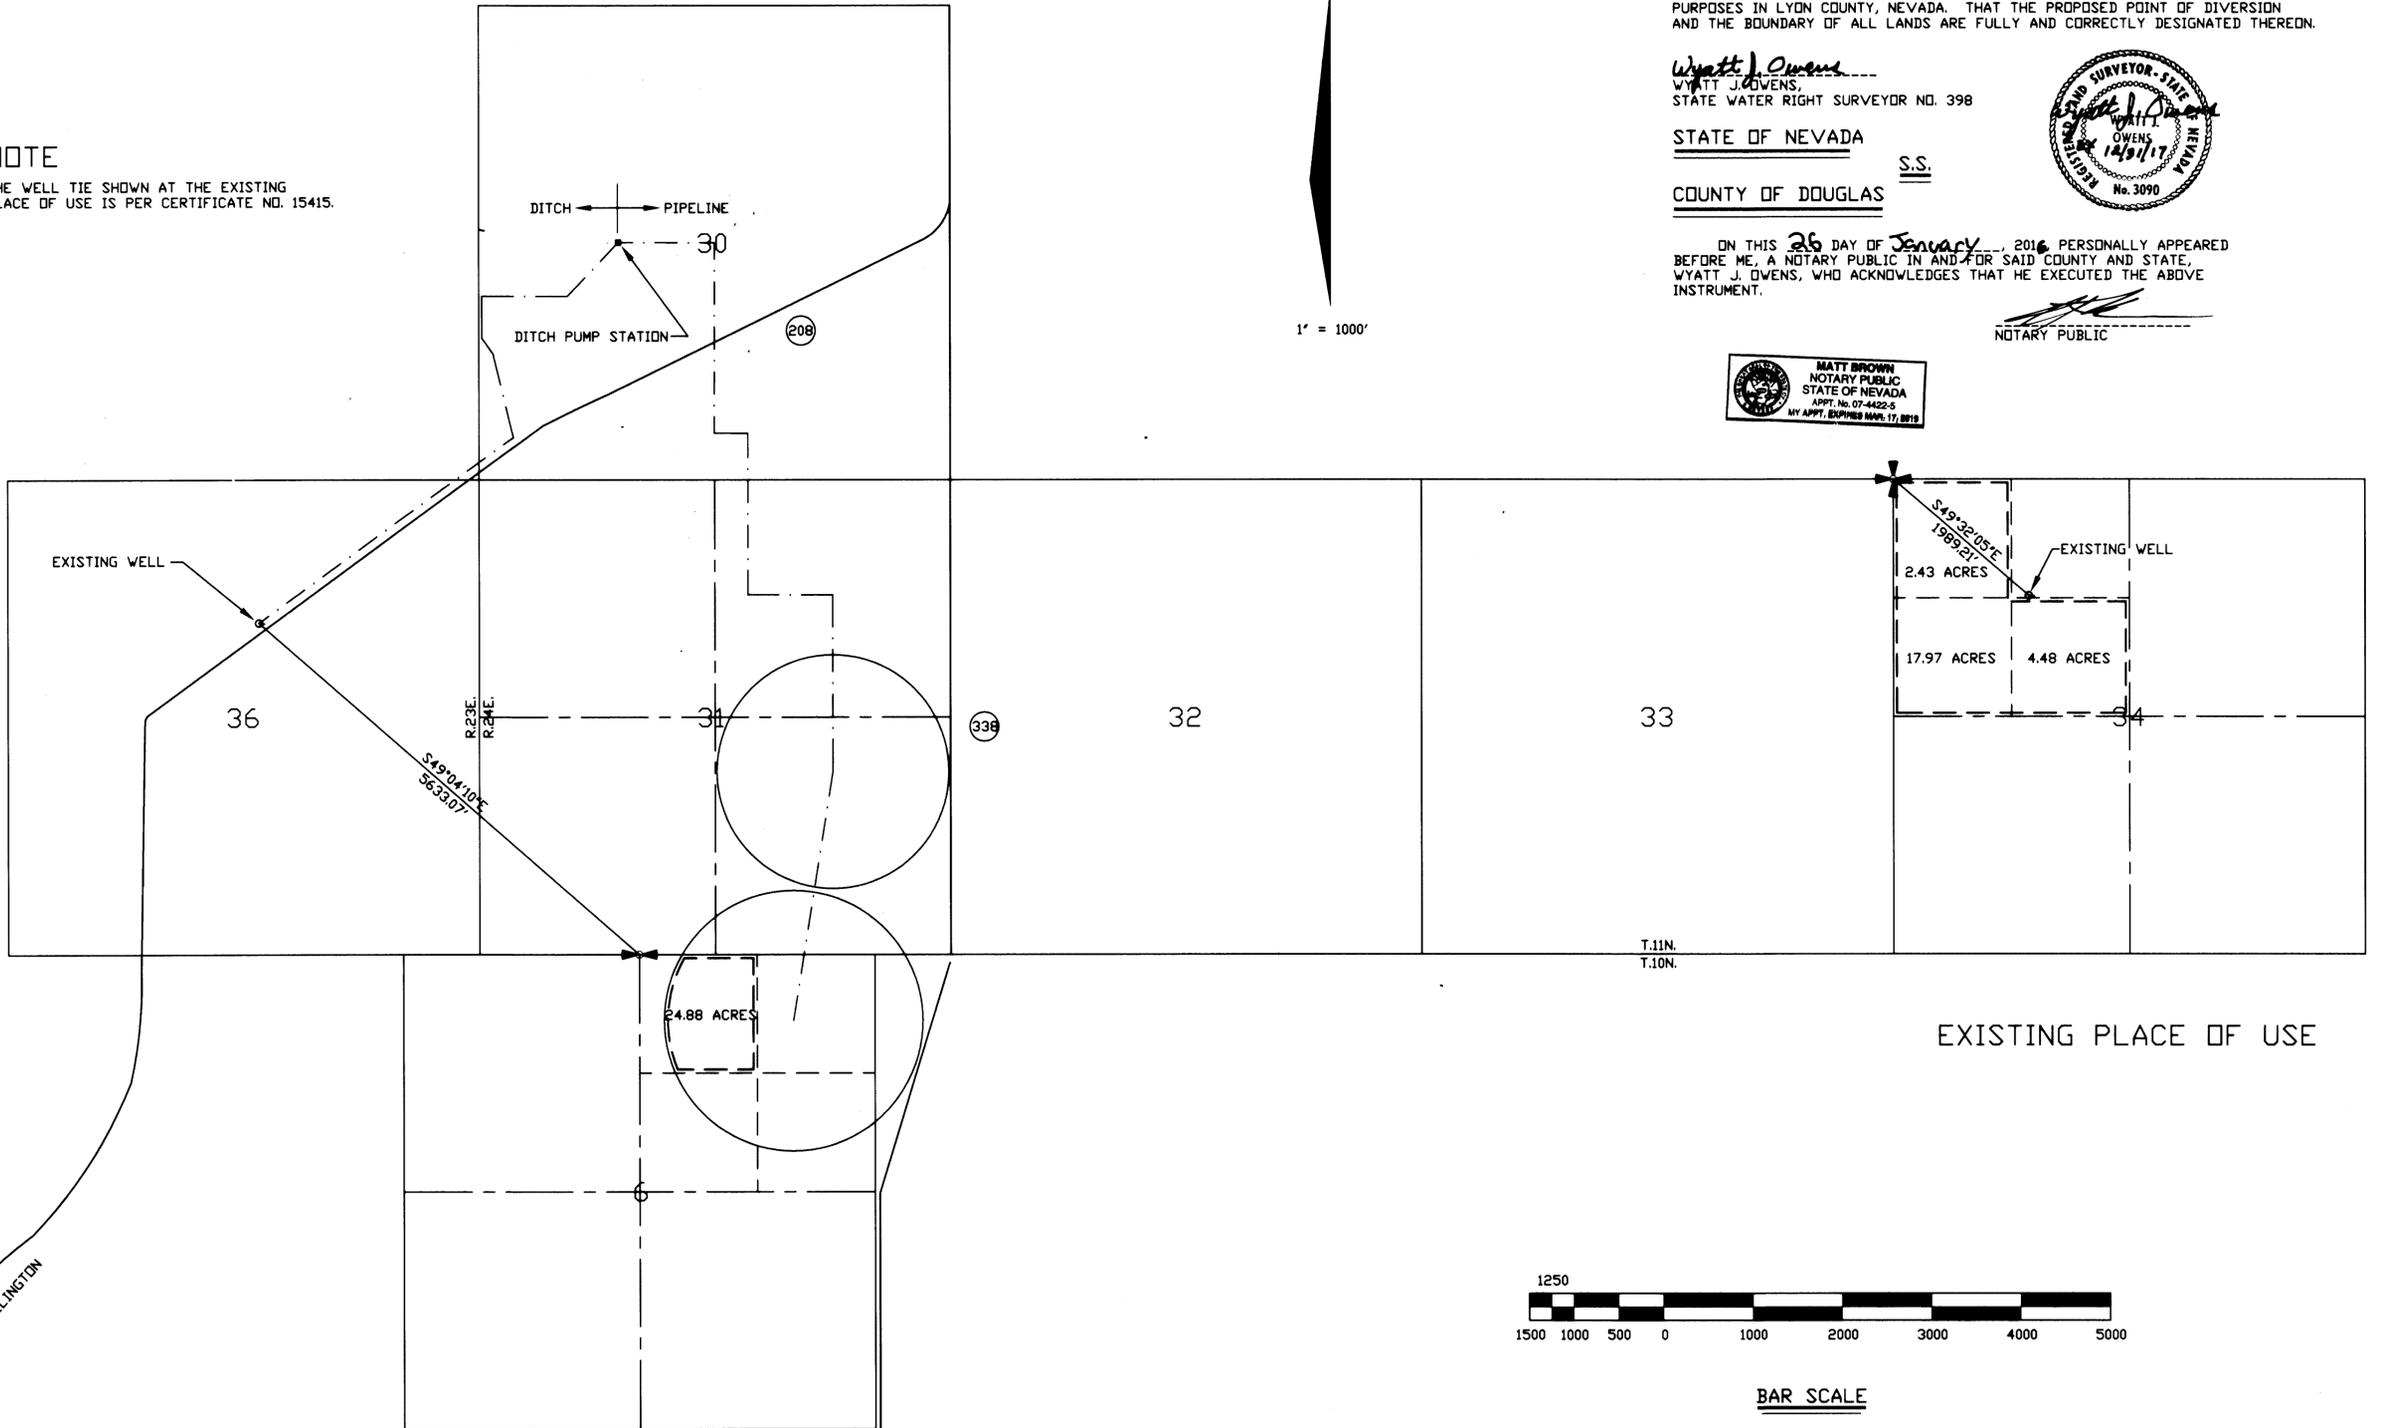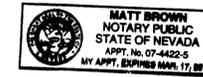

PROPOSED PLACE OF USE

EXISTING PLACE OF USE

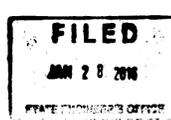

85782

RECEIVED
2016 JAN 28 PM 2:13
STATE ENGINEERS OFFICE

MAP TO ACCOMPANY APPLICATION TO CHANGE PLACE OF USE AND POINT OF DIVERSION OF CERTIFICATE NO. 15415 BY SOVEREIGN ENTERPRISES, LLC FOR IRRIGATION FROM UNDERGROUND SOURCE IN LYON COUNTY, NEVADA