

**SURVEYOR'S CERTIFICATE:**

STATE OF NEVADA )  
 ) SS  
 COUNTY OF NYE )

I, DAVID A. RICHARDS, BEING FIRST DULY SWORN, DEPOSE AND SAY THAT THIS MAP, CONSISTING OF 1 SHEET, NUMBERED SHEET 1 OF 1, HAS BEEN CORRECTLY DRAWN TO THE DESIGNATED SCALE FROM FIELD NOTES OF A SURVEY MADE BY ME OR UNDER MY SUPERVISION AND DIRECTION, BETWEEN THE 22ND OF JANUARY AND THE 16TH OF MARCH, 2015, THAT IT TRULY AND CORRECTLY REPRESENTS THE PROPOSED PLACE OF USE, IN THE COUNTY OF NYE, STATE OF NEVADA, BY ST. CLOUD MINING COMPANY, FOR "MINING AND MILLING" USE PURPOSES.

*David A. Richards*

DAVID A. RICHARDS, NEVADA PLS. #10026  
 WATER RIGHTS SURVEYOR #1068




SUBSCRIBED AND SWORN BEFORE ME ON

THIS 7<sup>th</sup> DAY OF JANUARY, 2016.

NOTARY PUBLIC IN AND FOR NYE COUNTY, NEVADA

MY COMMISSION EXPIRES Nov 18, 2017.

*Deborah J. Mallory*

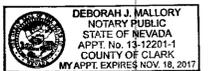

**BASIS OF BEARINGS:**



N89°58'00"E BEING THE BEARINGS OF THE NORTH LINE OF SECTION 25, T.18 S., R.50 E., M.D.M., AS SHOWN ON G.L.O. SURVEY COMPLETED 1882.

**REFERENCES:**

- 1.) G.L.O. SURVEY, DATE COMPLETED 1982
- 2.) G.L.O. SURVEY, DATE COMPLETED 1933

**LEGEND:**

PROPOSED PLACE OF USE

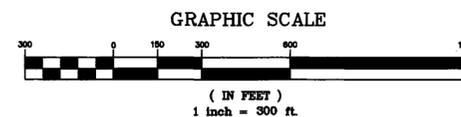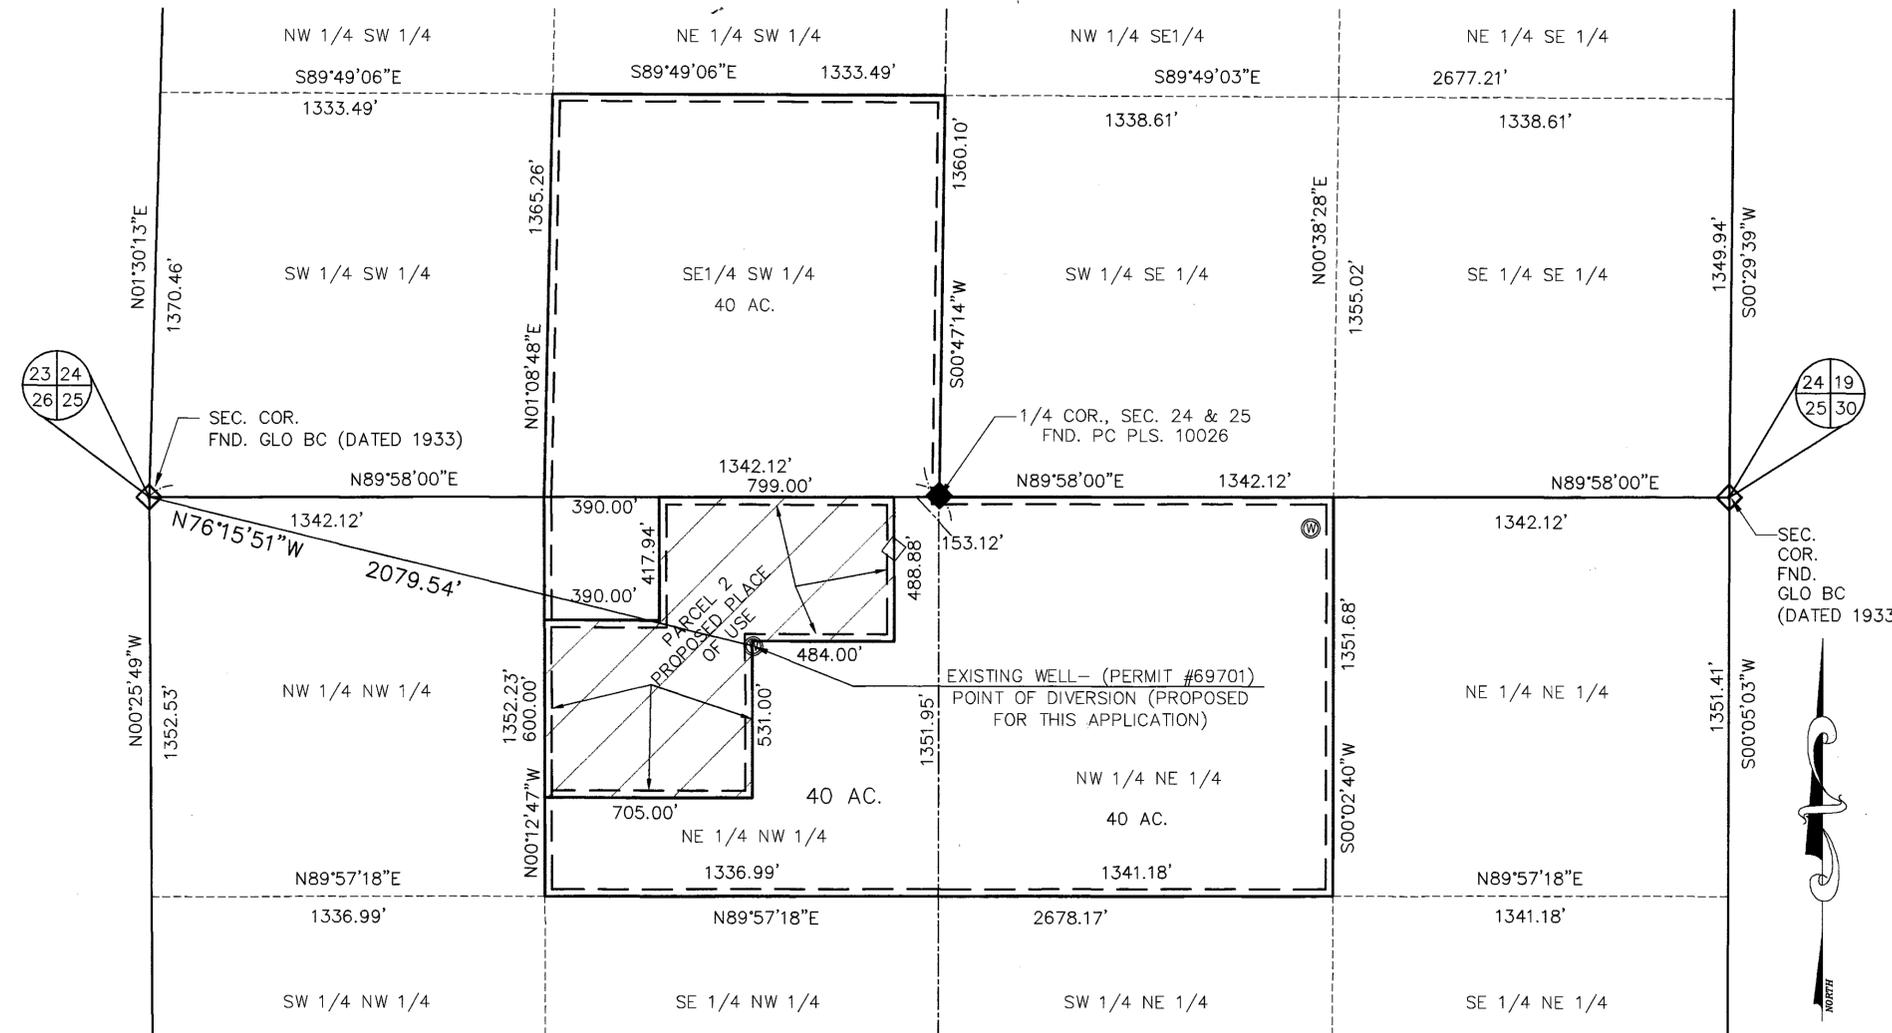

**CIVIL WISE SERVICES**  
 1191 W. BETTY AVE., PAHRUMP, NEV. 89060 (775) 751-1413

**MAP IN SUPPORT OF**  
 APPLICATION TO APPROPRIATE

NYE COUNTY, NEVADA  
 PREPARED FOR  
 ST. CLOUD MINING COMPANY

SCALE: 1-300' SHEET 1 OF 1 JOB NUMBER: 1115-05

**STATE ENGINEER'S USE:** 85851

**FILED**  
 JAN 14 2016  
 STATE ENGINEER'S OFFICE

MAP TO ACCOMPANY APPLICATION TO APPROPRIATE WATER FOR MINING AND MILLING PURPOSES BY ST. CLOUD MINING COMPANY, NYE COUNTY, NEVADA