

PORTION OF (UNSURVEYED) SECTIONS 25, 26, 35 AND 36, T.28N.,R.45E., M.D.B. & M. AND
SECTIONS 30 AND 31, T.28N.,R.46E., M.D.B. & M.

I, JOHN H. MILTON III, being first duly sworn, depose and say that this map, consisting of 1 sheet, numbered from 1 to 1, inclusive, has been correctly drawn to the designated scale from field notes of a survey made by me, or under my supervision and direction, on the 3rd day of December, 2015; that it truly and correctly represents the proposed location and extent of the works used to divert water from underground in Lander County, Nevada by M-I L.L.C. for mining and milling use under Permit Number 81822. That the proposed point of diversion, the approximate location and size of the diverting channel or other conduit, the place and manner of use, and the location and names of all other works or streams which are crossed by, or connected with the said works, are fully and correctly designated thereon.






State Water Right Surveyor No. 573

Subscribed and sworn to before me this 12th day of January, 2016.

Doris A. Twichell
DORIS A. TWICHELL, Notary Public in and for Humboldt County, State of Nevada

My commission expires: May 28th, 2017

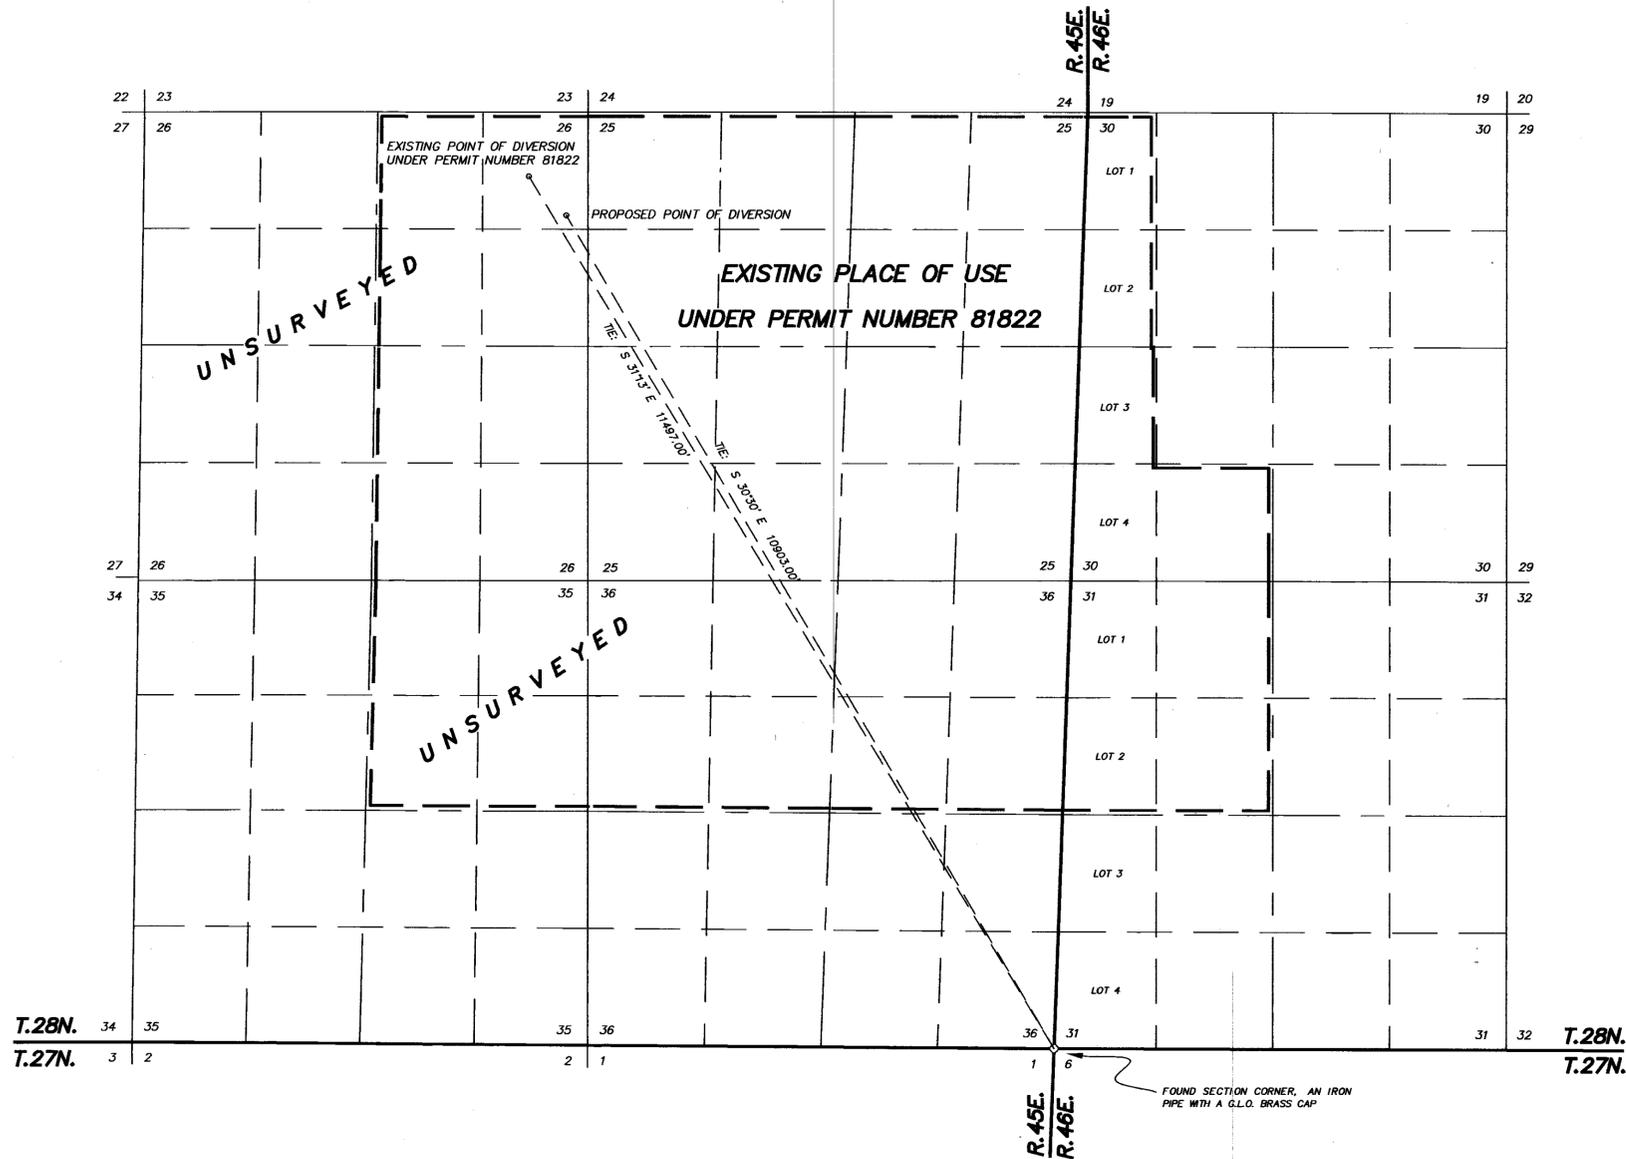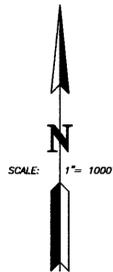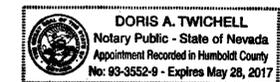


LEGEND

- ◊ Indicates a section corner, an iron pipe with a G.L.O brass cap, unless otherwise noted.
- Indicates the boundary of the existing place of use.


BASIS OF BEARINGS

The information for preparing this plat was taken from Mineral Survey Number 4977A & B, (Solar Observation, May 11th, 1982.)

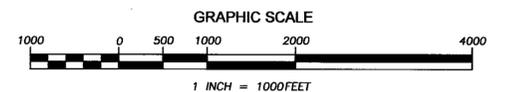

STATE ENGINEER'S USE

85868

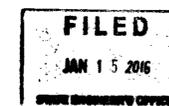

- Map To Accompany -
APPLICATION TO CHANGE THE POINT OF DIVERSION
OF PERMIT NUMBER 81822

- For -
MINING AND MILLING USE
- By -
M-I L.L.C.

FROM AN UNDERGROUND SOURCE IN LANDER COUNTY, NEVADA

