



A PORTION OF THE SE1/4 OF THE SE1/4 OF
SECTION 29, T.20N., R.26E. M.D.M.
CHURCHILL COUNTY, NEVADA

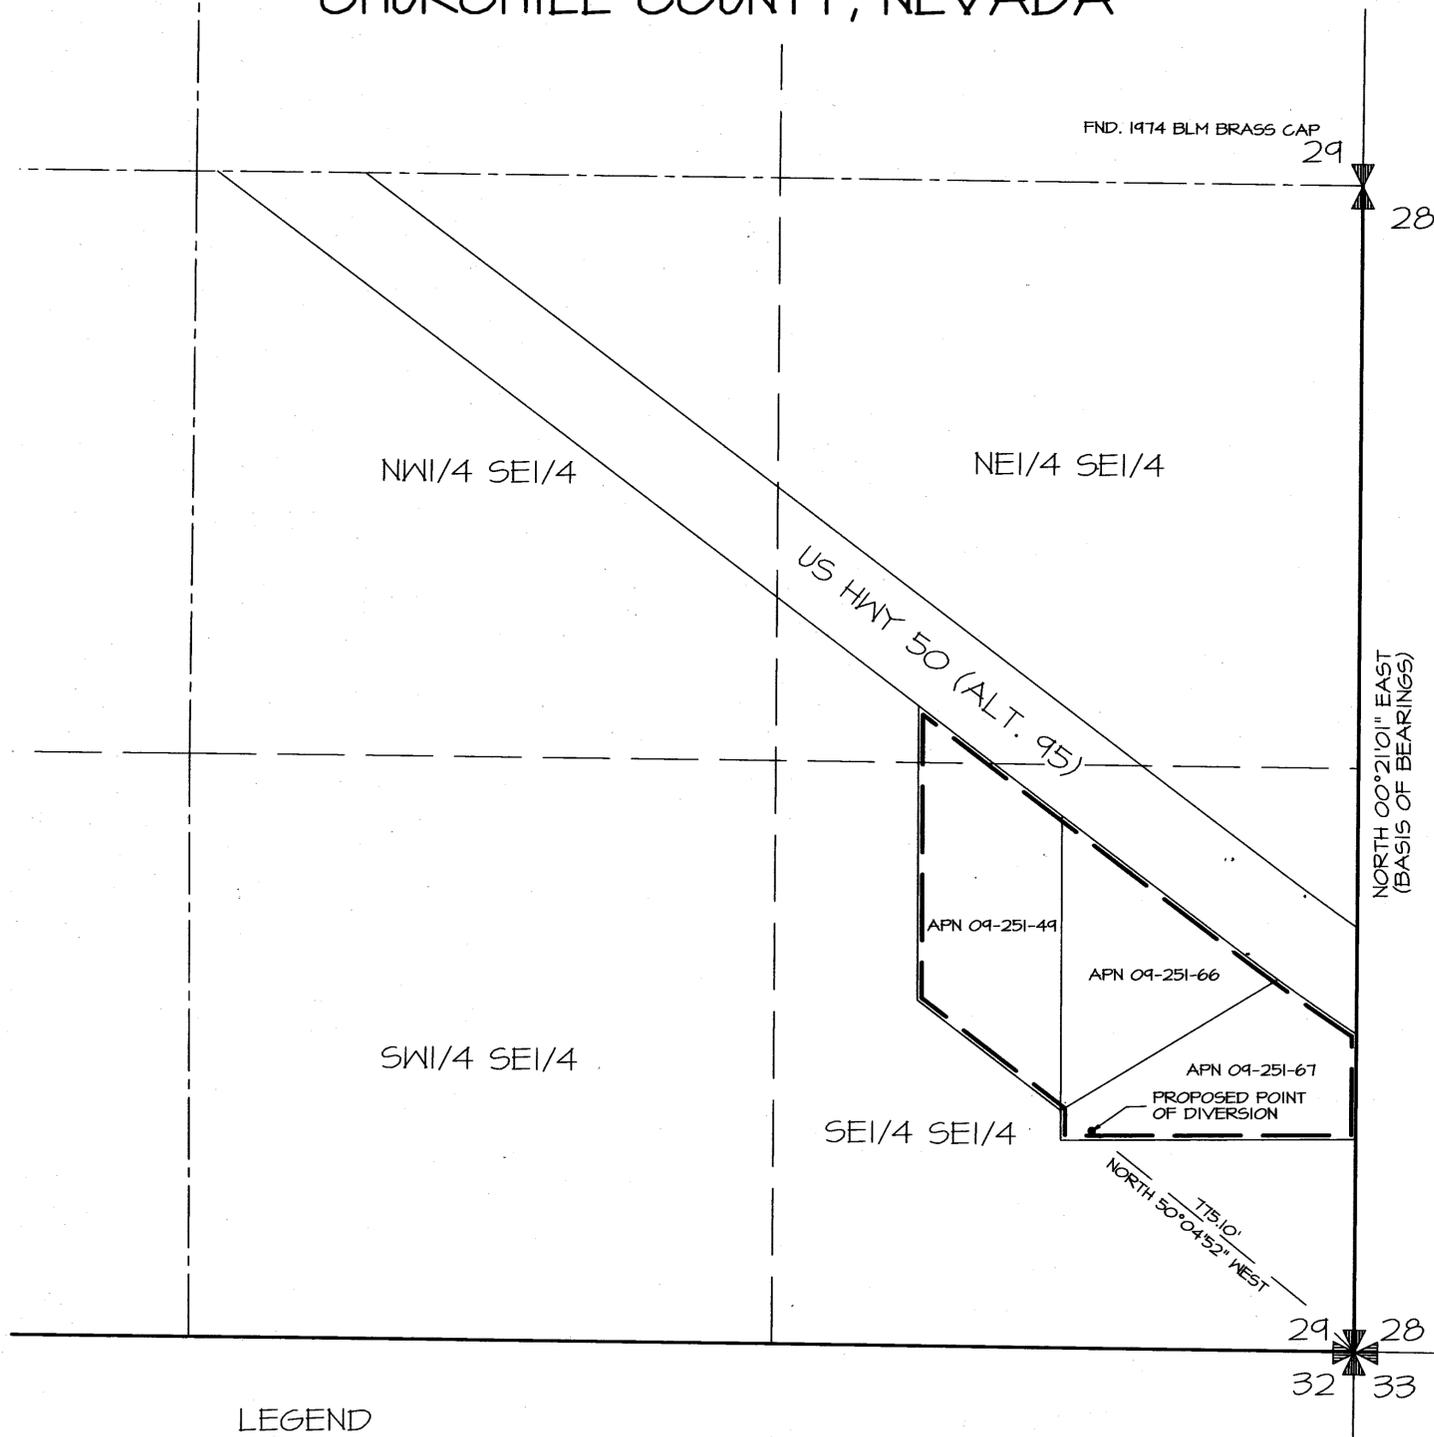

STATE OF NEVADA }
COUNTY OF WASHOE } SS


I, Thomas K. Gallagher, being first duly sworn, depose and say that this map consisting of one sheet, has been correctly drawn to the designated scale from field notes of a survey made by me, or under my supervision and direction on January 7, 2016; that it truly and correctly represents the proposed location and extent of works used to divert water from an underground source in Churchill County, Nevada by WAYNE BURTON for Commercial and Domestic purposes. That the proposed point of diversion, the place of use and manner of use, and the location and names of all other works are fully and correctly designated thereon.

Thomas K. Gallagher
Thomas K. Gallagher, PE
State Water-Right Surveyor No. 1284

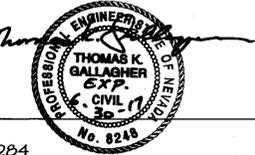


Subscribed and sworn before me on this 15 day of January, 2016.

Catherine Orpilla
Notary Public

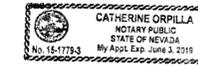

BASIS OF BEARINGS

The bearings for this map are based on the east line of the SE 1/4 of Section 29, T.20N., R.26E., M.D.M., as shown on the Record of Survey, as recorded within the Official Records of Churchill County, Nevada as File No. 386721 taken as North 00°21'01" East.

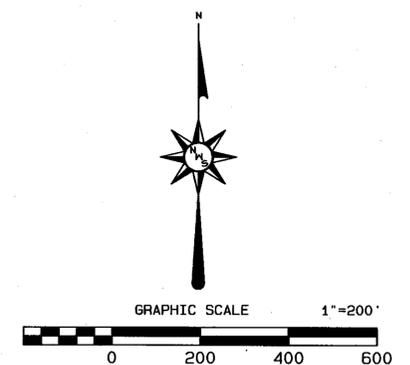


LEGEND

- PARCEL PROPERTY LINE
- PROPOSED PLACE OF USE
- WELL TIE LINE
- CENTERLINE OF SECTION
- 1/16 TH SECTION LINE
- SECTION LINE
- ⊕ SECTION CORNER
- ⊕ 1/4 SECTION CORNER

SHEET 1 OF 1

STATE ENGINEER'S USE

85869

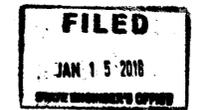

RECEIVED
STATE ENGINEERS OFFICE
2016 JAN 15 PM 1:56

Nevada Water Solutions, LLC
675 Sierra Rose Dr. #109
Reno, Nevada 89511
(775)825-1653 / Fax (775)825-1683

MAP TO ACCOMPANY APPLICATION
TO APPROPRIATE WATER FROM AN
UNDERGROUND SOURCE FOR COMMERCIAL
AND DOMESTIC PURPOSES
BY
WAYNE BURTON
FROM
AN UNDERGROUND SOURCE
IN CHURCHILL COUNTY, NEVADA

85869