


NORTHEAST 1/4 NORTHWEST 1/4, SECTION 6
TOWNSHIP 17 NORTH, RANGE 25 EAST M.D.M.

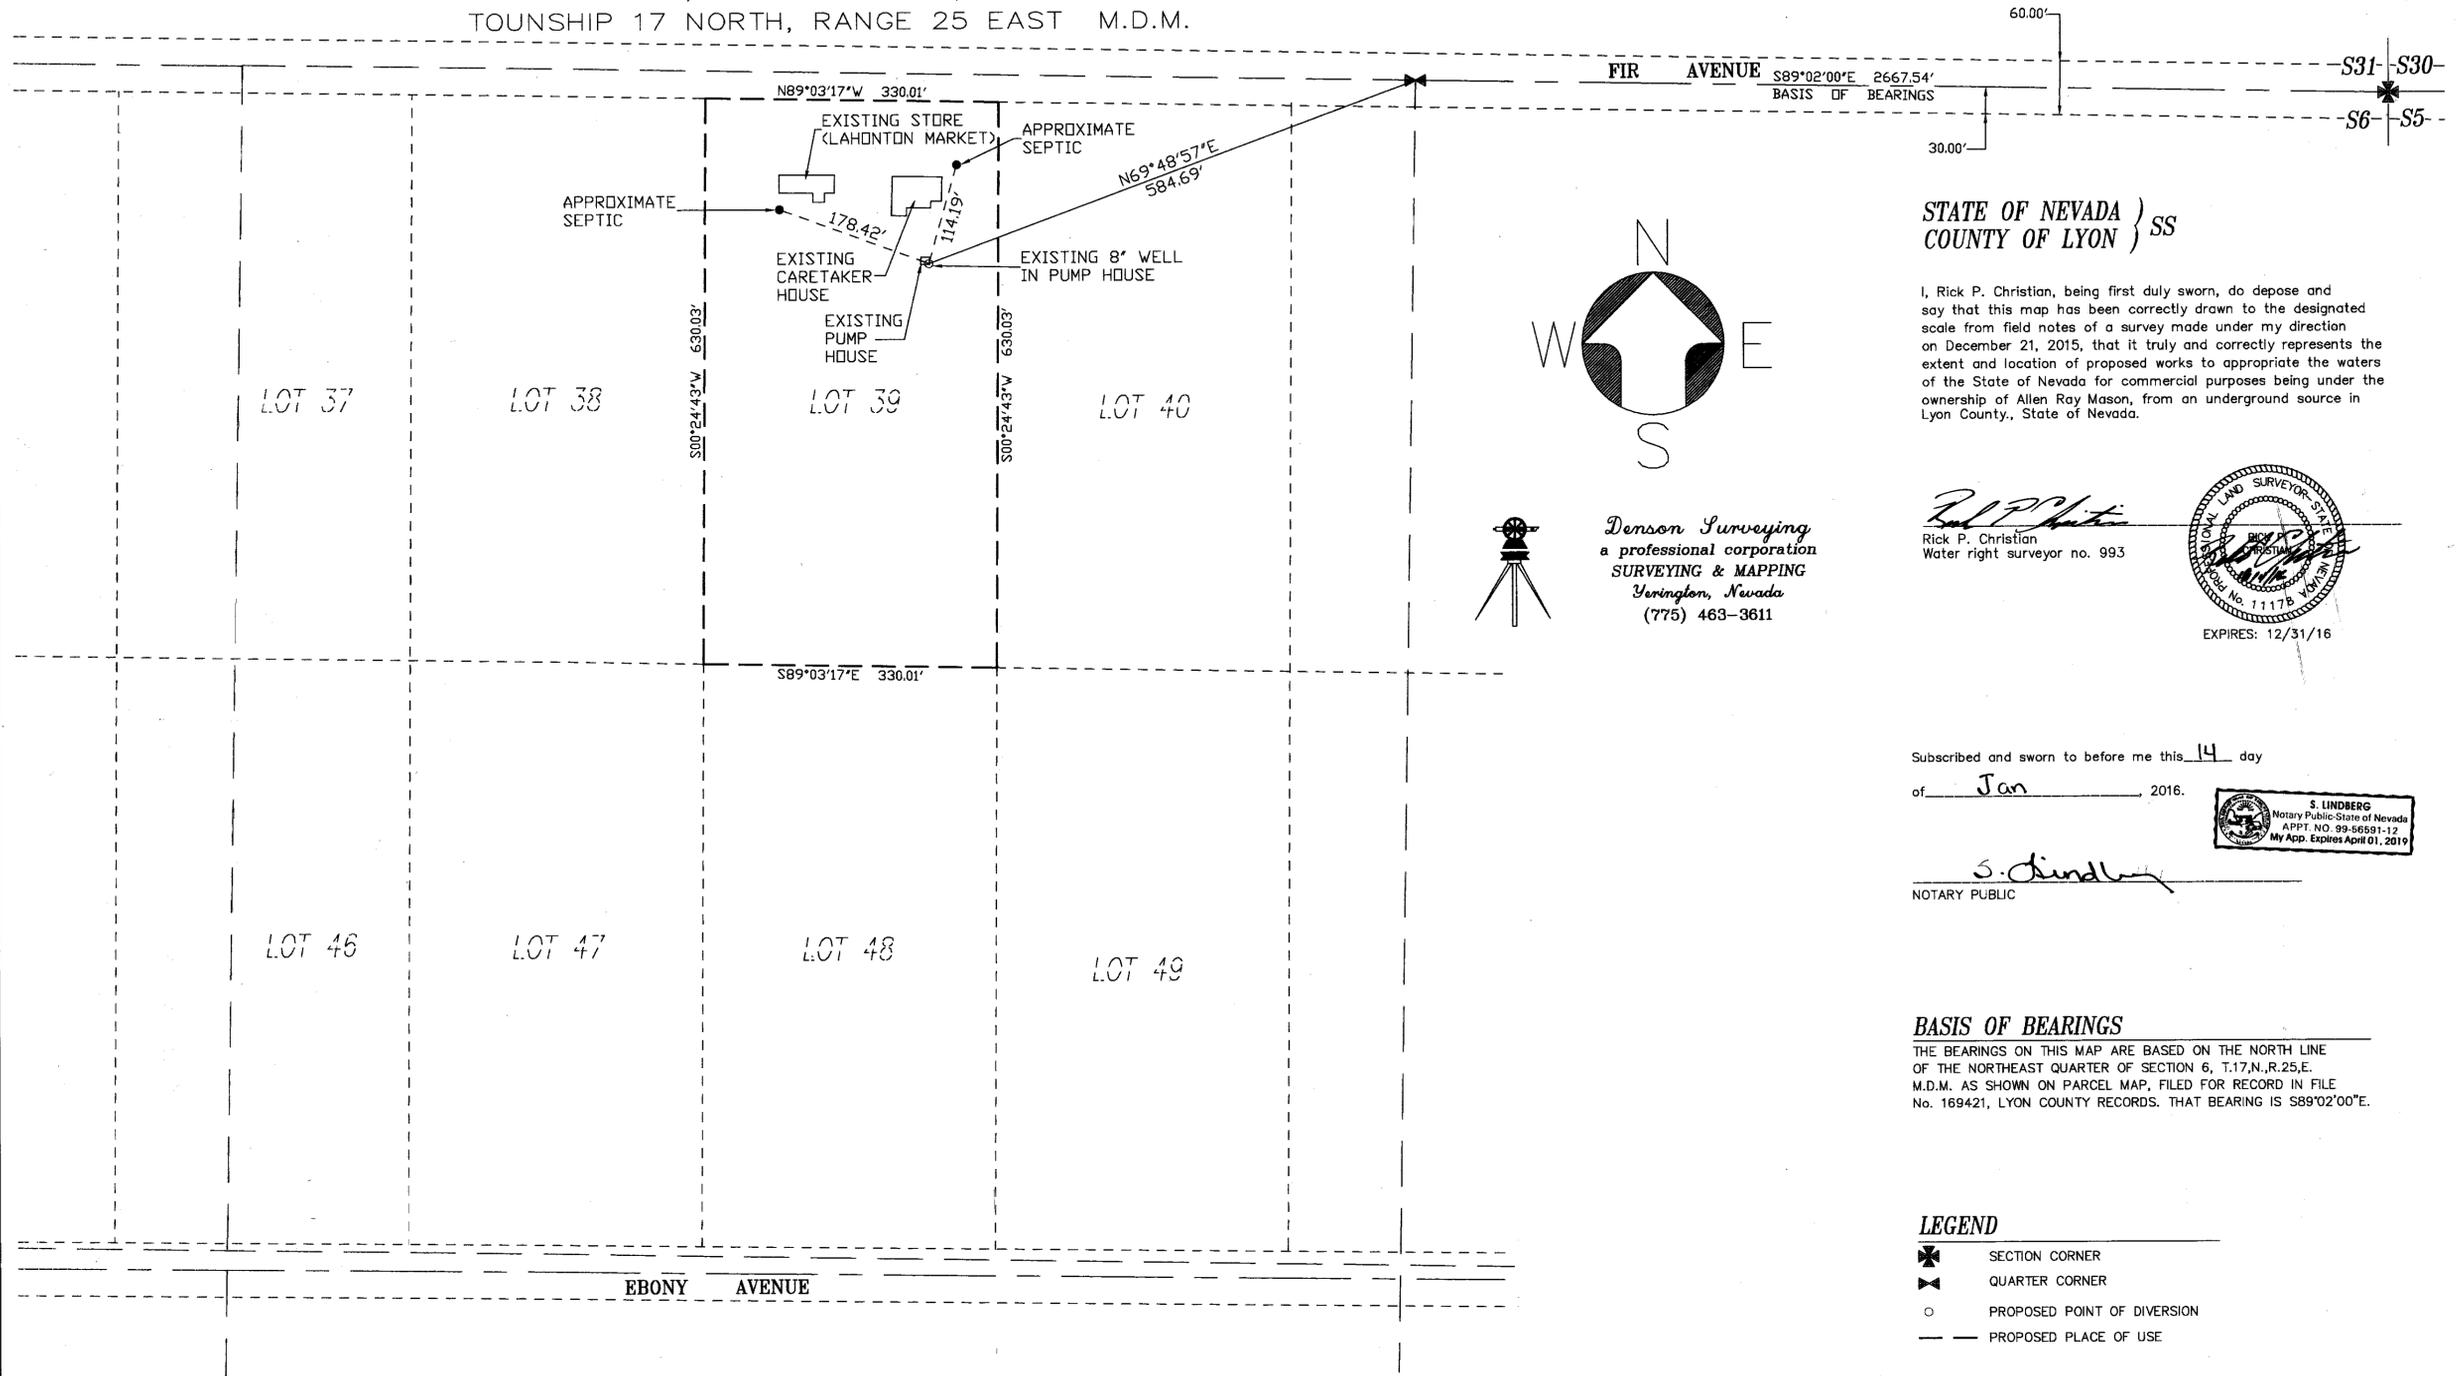


STATE OF NEVADA }
COUNTY OF LYON } SS

I, Rick P. Christian, being first duly sworn, do depose and say that this map has been correctly drawn to the designated scale from field notes of a survey made under my direction on December 21, 2015, that it truly and correctly represents the extent and location of proposed works to appropriate the waters of the State of Nevada for commercial purposes being under the ownership of Allen Ray Mason, from an underground source in Lyon County, State of Nevada.




Denson Surveying
a professional corporation
SURVEYING & MAPPING
Vernon, Nevada
(775) 463-3611

Rick P. Christian
Rick P. Christian
Water right surveyor no. 993

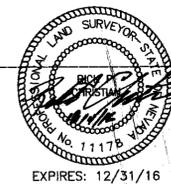

Subscribed and sworn to before me this 14 day
of Jan, 2016.

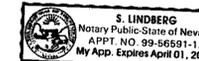


S. Lindberg
NOTARY PUBLIC

BASIS OF BEARINGS

THE BEARINGS ON THIS MAP ARE BASED ON THE NORTH LINE OF THE NORTHEAST QUARTER OF SECTION 6, T.17N., R.25E, M.D.M. AS SHOWN ON PARCEL MAP, FILED FOR RECORD IN FILE No. 169421, LYON COUNTY RECORDS. THAT BEARING IS S89°02'00"E.

LEGEND

- ✠ SECTION CORNER
- ✕ QUARTER CORNER
- PROPOSED POINT OF DIVERSION
- PROPOSED PLACE OF USE

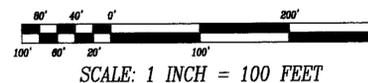

NOTE:
THE LOTS SHOWN HEREON ARE PER "VALLEY VIEW SUB'N No. 1" FILED UNDER DOCUMENT NUMBER 69144 ON THE 5TH DAY OF NOVEMBER, 1955 IN THE OFFICE OF THE LYON COUNTY RECORDER, STATE OF NEVADA.

RECEIVED
JAN 22 2016
STATE ENGINEER'S OFFICE

STATE ENGINEER'S USE

85876
FILED
JAN 22 2016
STATE ENGINEER'S OFFICE

MAP TO ACCOMPANY APPLICATION TO
APPROPRIATE WATER FOR COMMERCIAL
PURPOSES FROM AN UNDERGROUND SOURCE
BY

ALLEN RAY MASON

IN LYON COUNTY
STATE OF NEVADA

JOB # 15032WR

85876