
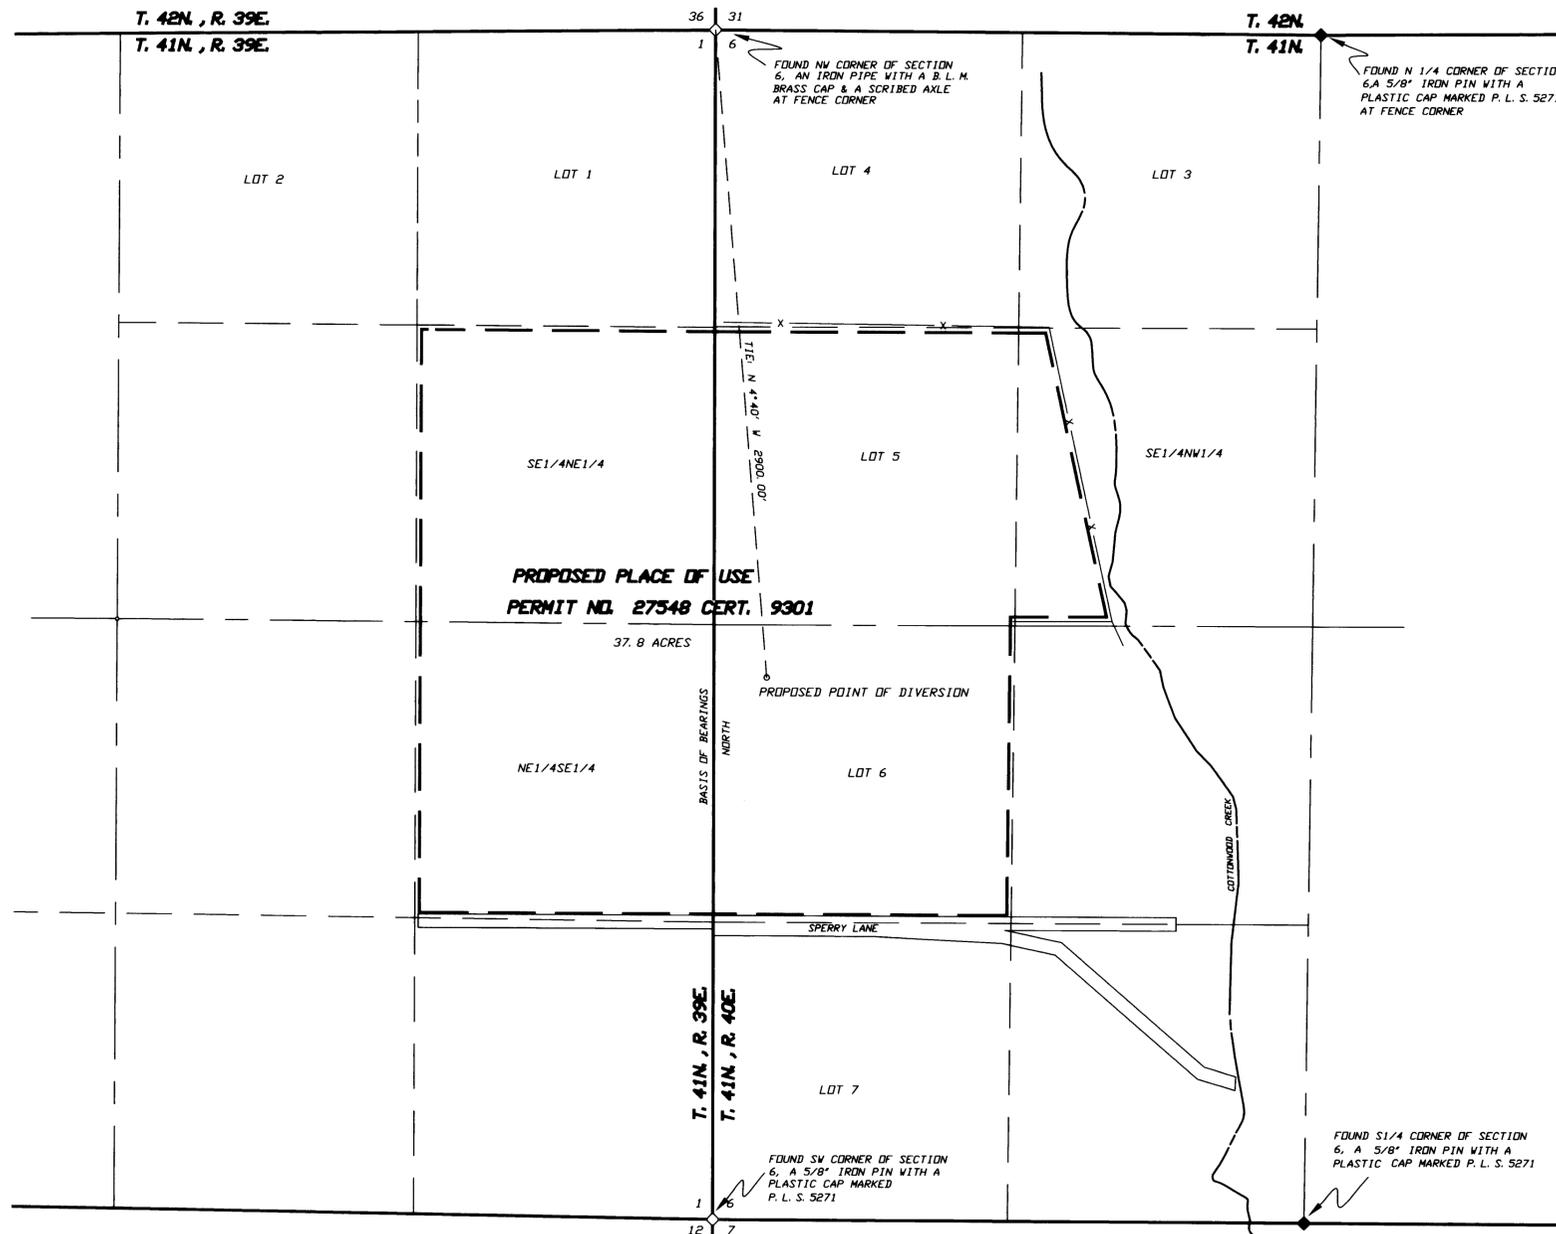


**A PORTION OF SECTION 6, T.41N.,R.40E., M.D.B.&M. & SECTION 1,
T.41N.,R.39E., M.D.B. & M.
HUMBOLDT COUNTY, NEVADA**

STATE OF NEVADA
COUNTY OF HUMBOLDT

I, JOHN H. MILTON III, being first duly sworn, depose and say that this map, consisting of one sheet, inclusive, has been correctly drawn to the designated scale from field notes of a survey made by me, or under my supervision and direction, on the 7th day of January, 2016; that it truly and correctly represents the proposed location and extent of the works used to divert water from an underground source in Humboldt County, Nevada by PETER J. FERRARO for irrigation purposes under Permit No. 27548 Cert.9301. That the proposed point of diversion, the approximate location and size of the diverting channel or other conduit, all reservoirs or basins, the location and names of all other works which will cross or connect with the proposed works, and the boundary of all lands, showing by 40-acre subdivisions the areas proposed to be served, are fully and correctly designated thereon.

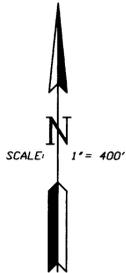

State Water Right Surveyor No. 573

Subscribed and sworn to before me this 27th day of January, 2016.

Doris A. Twichell
DORIS A. TWICHELL, Notary Public in and for Humboldt County, State of Nevada
My commission expires: May 28th, 2017




BASIS OF BEARINGS

The Basis of Bearings was taken from 'Parcel Map', prepared for Duane E. Roggio, Map Document Number 1998-3695 which was recorded on July 14th, 1998 in the Office of the Humboldt County Recorder, State of Nevada.


LEGEND

- ◇ Indicates a found section corner, as noted.
- ◆ Indicates a found 1/4 section corner, as noted.
- Indicates the boundary of the proposed place of use.

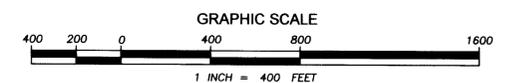

STATE ENGINEER'S USE

25888

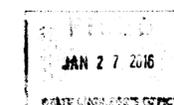

**Map To Accompany Application
To Change The Point Of Diversion And The Place
Of Use Of Permit No. 27548 Cert. 9301
BY PETER J. FERRARO
FOR IRRIGATION USE
FROM AN UNDERGROUND SOURCE IN HUMBOLDT COUNTY, NEVADA**

DM DESERT MOUNTAIN SURVEYING
GPS - Land - Water Rights - Boundary
146 West Second Street, Winnemucca, NV 89445
Telephone 775-623-4414 • FAX 775-623-5821 • E-MAIL dms@winnemucca.net