


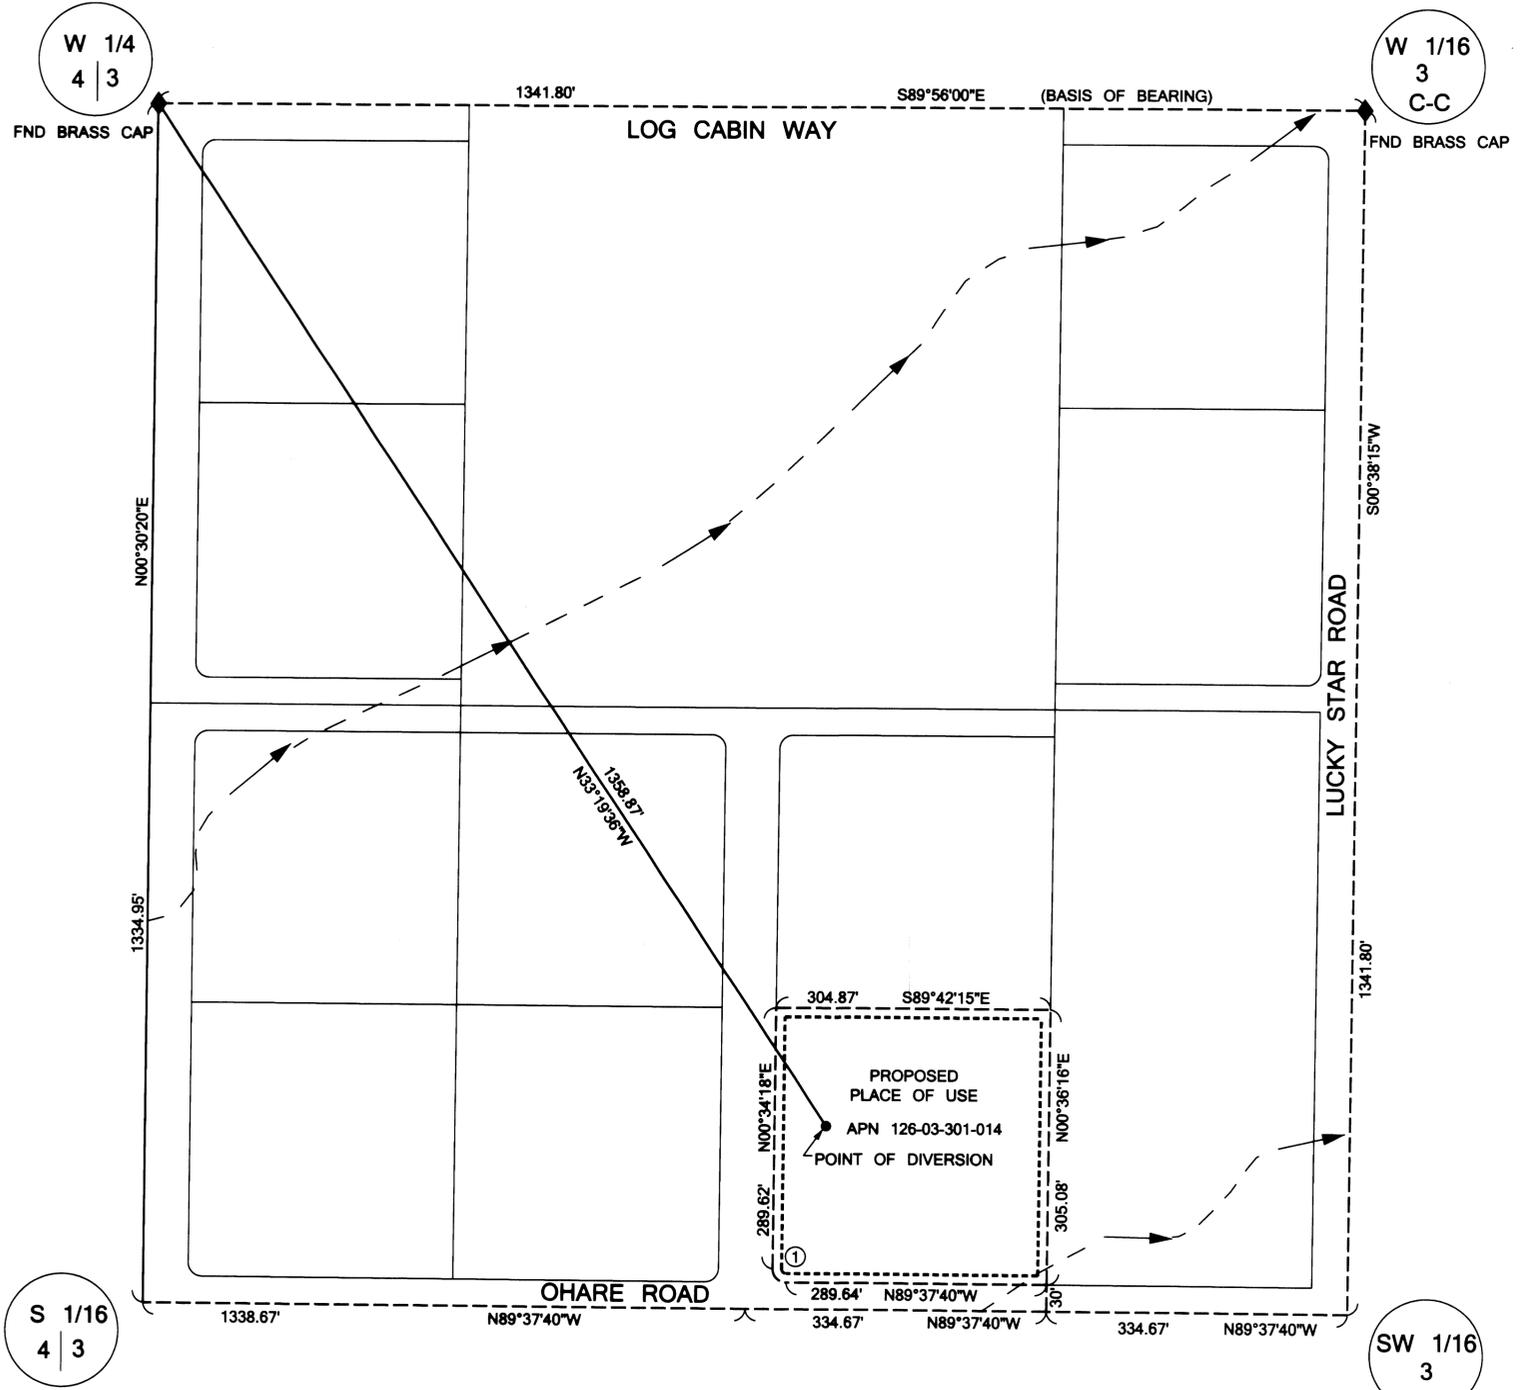

BASIS OF BEARING

SOUTH 89°56'00" EAST, BEING THE BEARING OF THE NORTH LINE OF THE NORTHWEST QUARTER OF THE SOUTHWEST QUARTER OF SECTION 3, TOWNSHIP 19 SOUTH, RANGE 59 EAST, M.D.M., CLARK COUNTY NEVADA, PER SUPPLEMENTARY PLOT OF SEC. 3-19-59, DEPT. OF INTERIOR (BLM).



CURVE DATA

①	Δ = 90°11'58"
	R = 15.00'
	L = 23.61'
	T = 15.05'

PROPOSED PLACE OF USE

A PORTION OF THE NW 1/4 OF THE SW 1/4 SECTION 3, T. 19 S., R. 59 E., M.D.M. APN 126-03-301-014

STATE OF NEVADA)
COUNTY OF CLARK)

I, LANCE M. OLSON, BEING FIRST DULY SWORN, DEPOSE AND SAY THAT SITE INSPECTIONS HAVE BEEN MADE BY ME, OR UNDER MY SUPERVISION AND DIRECTION, BETWEEN THE 15TH DAY OF OCTOBER 2015 AND THE 15TH DAY OF NOVEMBER 2015, THAT THE LOCATION OF EACH REFERENCE MONUMENT HAS BEEN VERIFIED BY SITE INSPECTION; THAT THE PLACE OF USE SITES HAVE BEEN INSPECTED; THAT THIS MAP, CONSISTING OF 1 SHEET, NUMBERED FROM 1 TO 1 INCLUSIVE, HAS BEEN CORRECTLY DRAWN TO THE DESIGNATED SCALE FROM SURVEYING CALCULATION NOTES PREPARED BY ME, OR UNDER MY SUPERVISION AND DIRECTION, RELYING UPON THE ANALYSIS OF RECORDED SURVEYING MAPS AND OTHER RECORDED SURVEYING DOCUMENTS IN THE OFFICE OF THE:

STATE ENGINEER AND COUNTY RECORDER

THAT THIS MAP TRULY AND CORRECTLY REPRESENTS THE PROPOSED LOCATION AND EXTENT OF THE WORKS USED TO DIVERT WATER FROM UNDERGROUND IN CLARK COUNTY, NEVADA, BY

DESERT GAIT WALKERS LLC

THAT THE POINT OF DIVERSION, THE APPROXIMATE LOCATION AND SIZE OF THE DIVERTING CHANNEL OR OTHER CONDUIT, MANNER OF USE, AND THE LOCATION AND NAMES OF ALL OTHER WORKS OR STREAMS WHICH ARE CROSSED BY, OR CONNECTED WITH THE SAID WORKS, ARE FULLY AND CORRECTLY DESIGNATED THEREON.


Lance M. Olson
LANCE M. OLSON, P.E.
STATE WATER RIGHT SURVEYOR NO. 1098

SUBSCRIBED AND SWORN TO BEFORE ME
THIS 20TH DAY OF November 2015
NOTARY PUBLIC IN FOR CLARK COUNTY, NEVADA
MY COMMISSION EXPIRES July 8, 2019
X *Lance M. Olson*



STATE ENGINEERS USE

85910

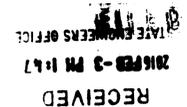

MAP TO ACCOMPANY FOR PERMIT TO APPROPRIATE THE PUBLIC WATERS OF THE STATE OF NEVADA

FOR: DESERT GAIT WALKERS LLC
PURPOSE: DOMESTIC AND COMMERCIAL
FROM: UNDERGROUND SOURCE IN CLARK COUNTY, NEVADA