


**WITHIN SECTION 23, T.45N., R.33E., M.D.B. & M.  
HUMBOLDT COUNTY, NEVADA**

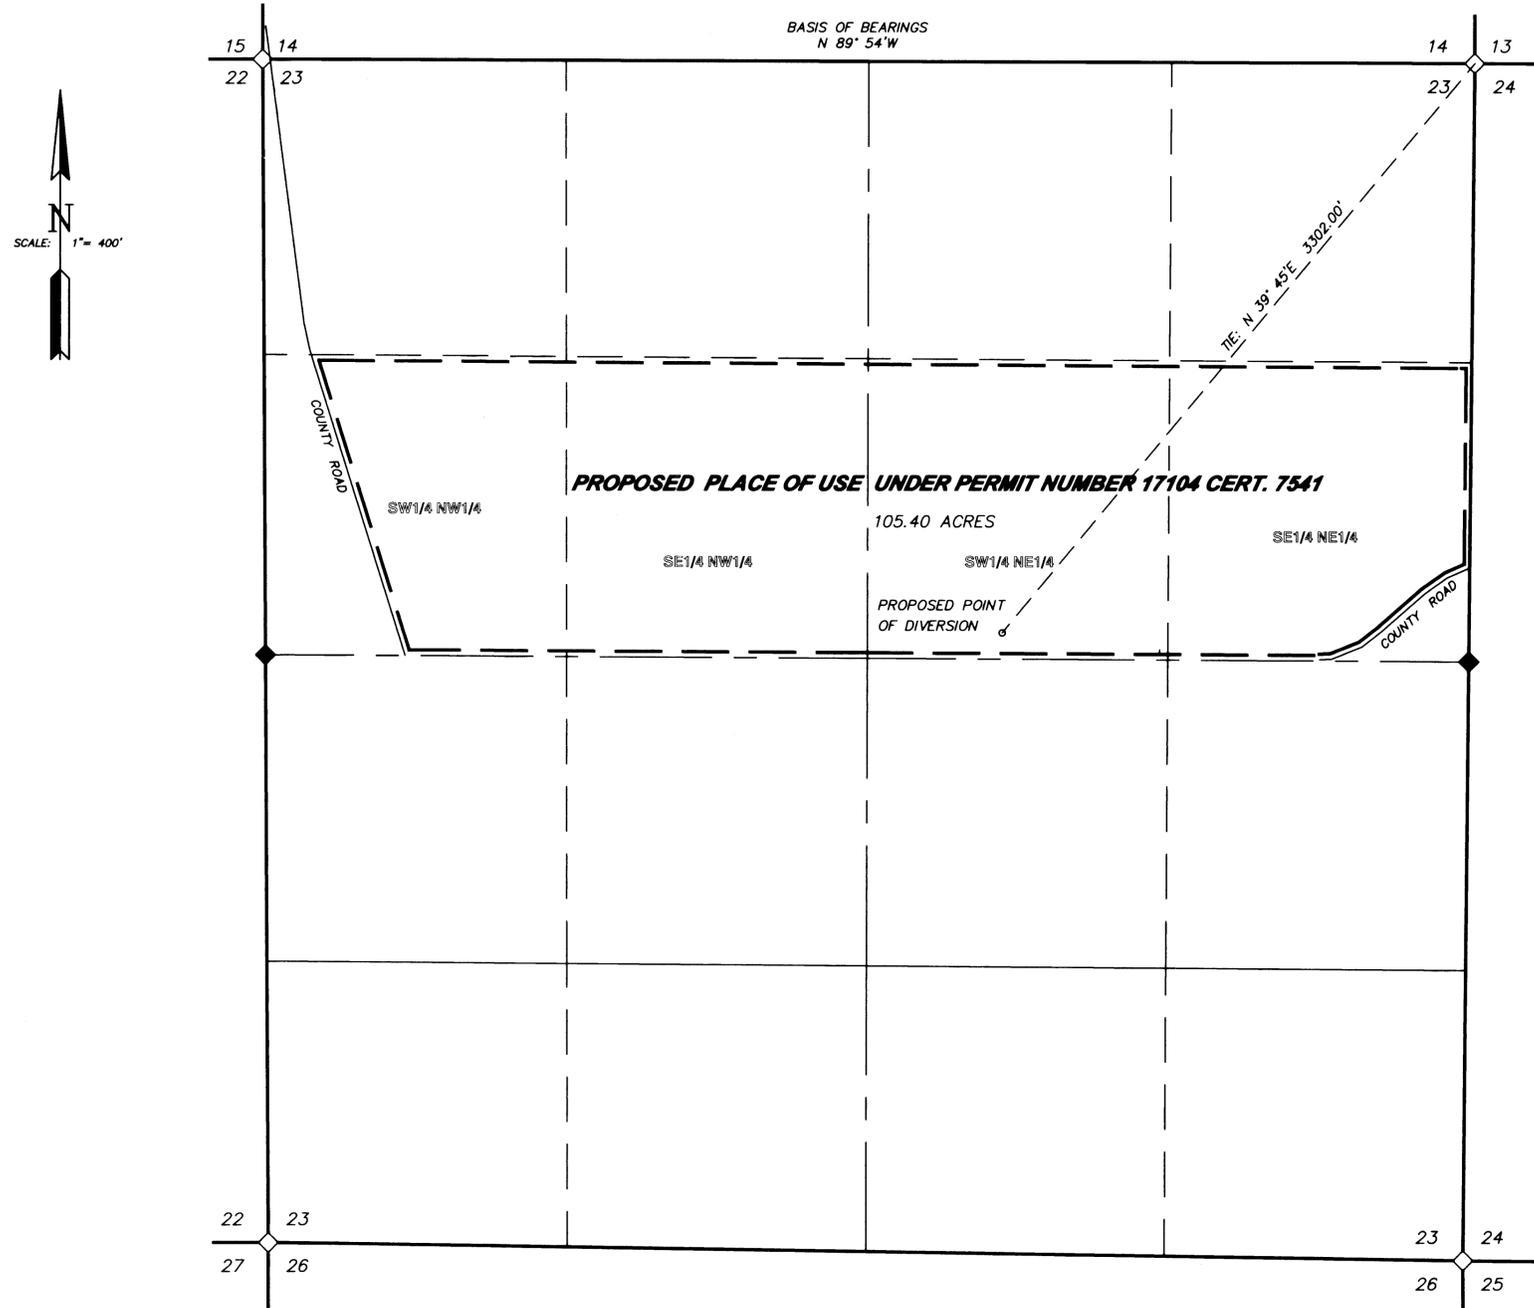

STATE OF NEVADA  
COUNTY OF HUMBOLDT

I, JOHN H. MILTON III, being first duly sworn, depose and say that this map, consisting of 1 sheet, has been correctly drawn to the designated scale by me, or under my supervision and direction, on January 4th, 2016; that it truly and correctly represents the proposed location and extent of the works used to divert water from an underground source in Humboldt County, Nevada by JAMES R. BUELL V.M.D., for irrigation purposes to accompany application to change the point of diversion, the manner of use, and the place of use of Permit Number 17104 Cert. 7541. That the proposed point of diversion, the approximate location and size of the diverting channel or other conduit, the place and manner of use, and the location and names of all other works or streams which are crossed by, or connected with the said works, are fully and correctly designated thereon.




State Water Right Surveyor No. 573

Subscribed and sworn to before me this 3rd day of February, 2016.

*Doris A. Twichell*

DORIS A. TWICHELL, Notary Public in and for Humboldt County, State of Nevada  
My commission expires: May 28th, 2017

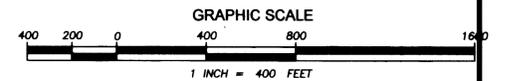


**LEGEND**

- ◊ Indicates a found section corner, a B.L.M. brass cap, unless otherwise noted.
- ◆ Indicates a found 1/4 section corner, a B.L.M. brass cap, unless otherwise noted.
- — — — — Indicates the boundary of the proposed place of use.

**BASIS OF BEARINGS**

The Basis of Bearings was taken from the B.L.M. Dependent Resurvey Plat of T.45N., R.33E., M.D.B. & M., dated April 26th, 1980. The line between the NE corner of Section 23, T.45N., R.33E., M.D.B. & M. and the NW corner of said Section 23 is N 89° 54' W.

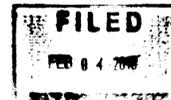

STATE ENGINEER'S USE

85911

Map To Accompany Application To Change  
The Point Of Diversion, The Place Of Use And The  
Manner Of Use Of Permit Number 17104 Cert. 7541

**BY: JAMES R. BUELL V.M.D.**

FOR IRRIGATION USE  
FROM AN UNDERGROUND SOURCE IN HUMBOLDT COUNTY, NEVADA



STATE ENGINEERS OFFICE  
2016 FEB - 4 - AM 11:34

RECEIVED