

STATE OF NEVADA }
 COUNTY OF ELKO } SS.






I, ROBERT E. MORLEY, BEING FIRST DULY SWORN, DEPOSE AND SAY THAT THIS MAP, CONSISTING OF 1 SHEET, NUMBERED FROM 1 TO 1, INCLUSIVE, HAS BEEN CORRECTLY DRAWN TO THE DESIGNATED SCALE FROM FIELD NOTES OF A SURVEY MADE BY ME, OR UNDER MY SUPERVISION AND DIRECTION, BETWEEN THE 5TH DAY OF MARCH, 2014, AND THE 6TH DAY OF MARCH, 2014; THAT IT TRULY AND CORRECTLY REPRESENTS THE PROPOSED LOCATION AND EXTENT OF THE WORKS USED TO DIVERT WATER FROM UNDERGROUND, IN ELKO COUNTY, NEVADA, BY THE CITY OF ELKO, FOR DEWATERING PURPOSES. THAT THE PROPOSED POINT OF DIVERSION, THE APPROXIMATE LOCATION AND SIZE OF THE DIVERTING CHANNEL OR OTHER CONDUIT, THE PLACE AND MANNER OF USE, AND THE LOCATION AND NAMES OF ALL OTHER WORKS OR STREAMS WHICH ARE CROSSED BY, OR CONNECTED WITH THE SAID WORKS, ARE FULLY AND CORRECTLY DESIGNATED THEREON.



STATE WATER RIGHT SURVEYOR NO. 668


SUBSCRIBED AND SWORN TO BEFORE ME
 THIS 5th DAY OF February, 2016.

CHARLENE A. JONES
 NOTARY PUBLIC
 STATE OF NEVADA
 COUNTY OF ELKO
 MY COMMISSION EXPIRES Feb. 8, 2018

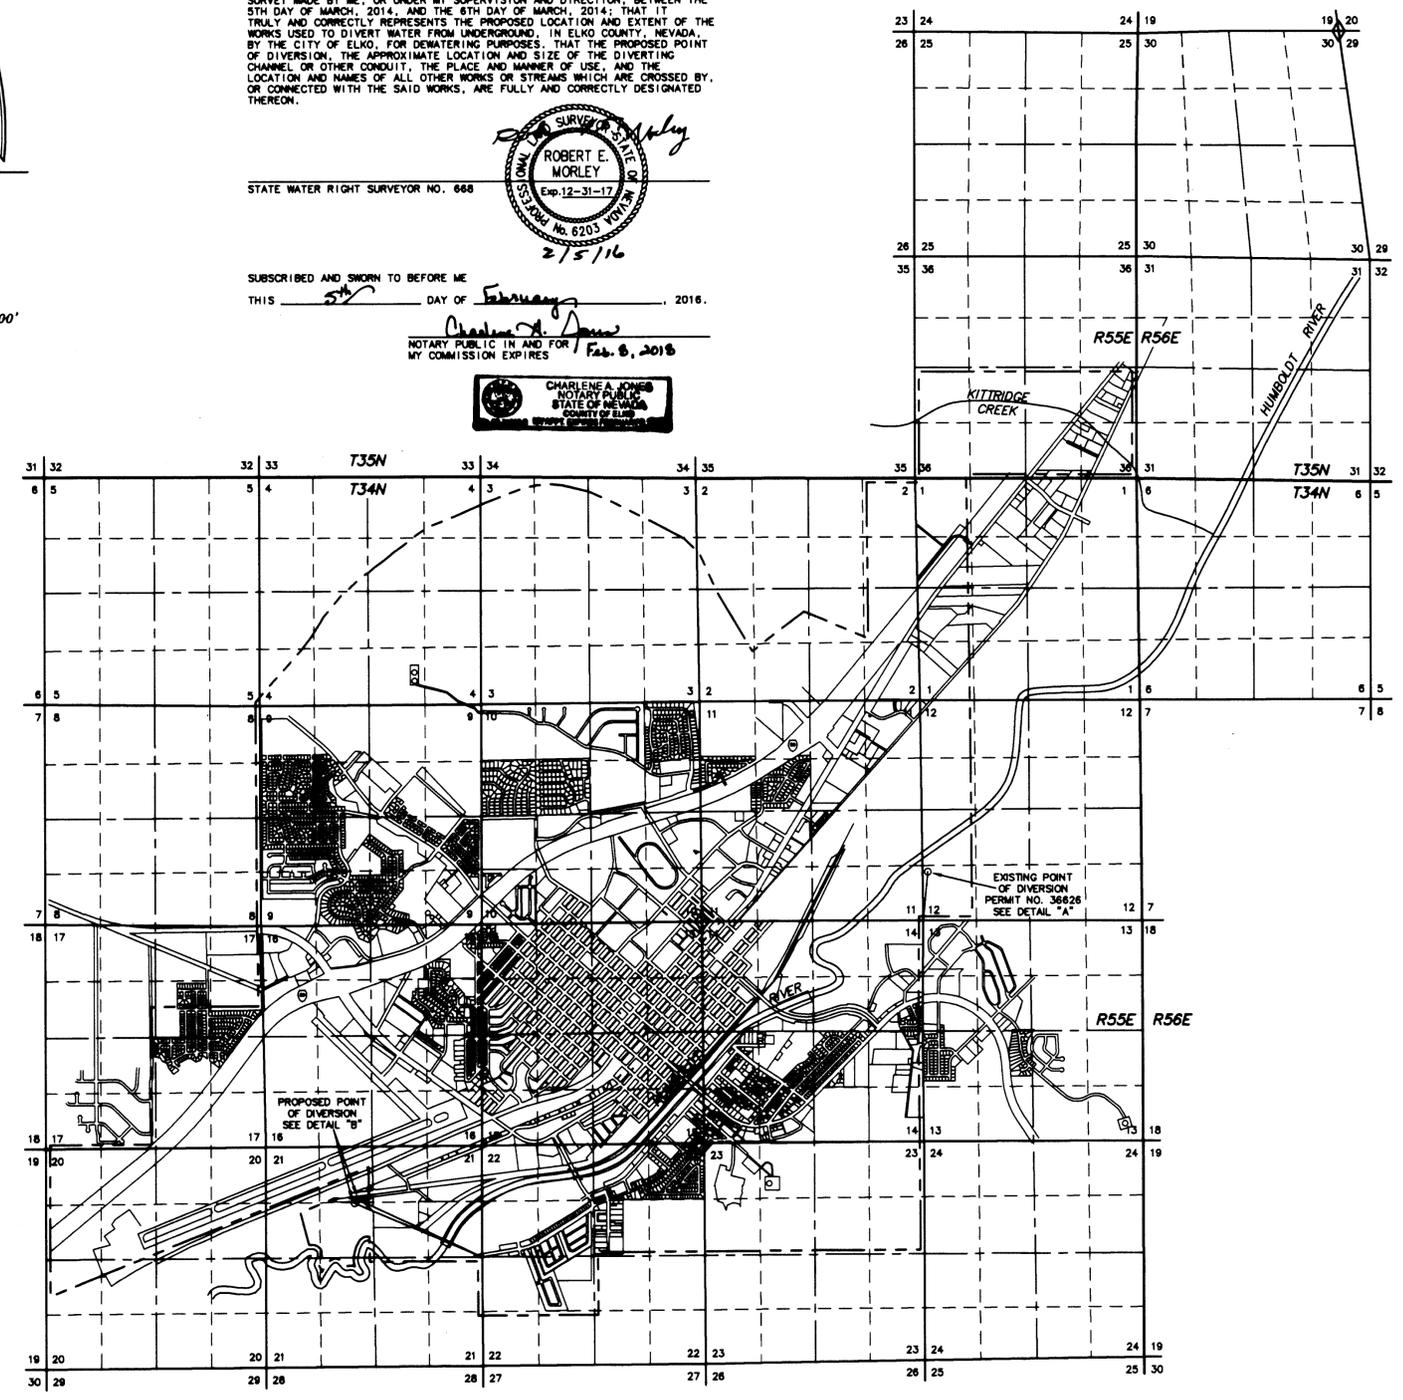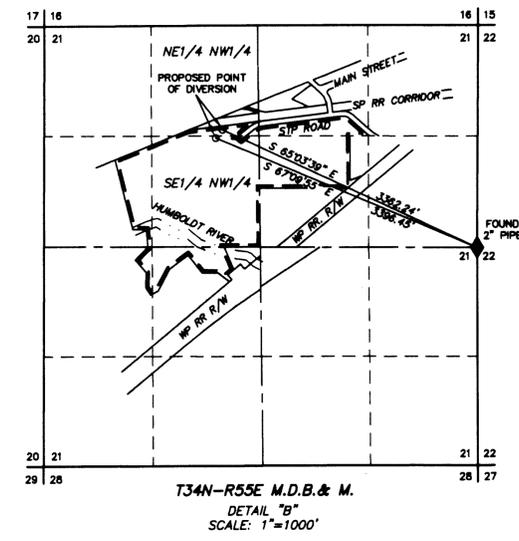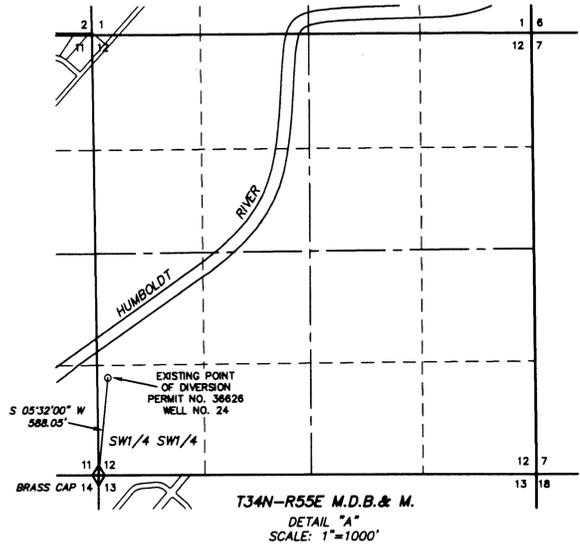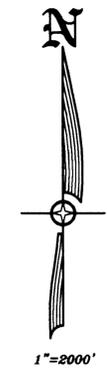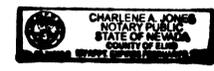

BASIS OF BEARINGS: G.P.S. WITH THE ACCURACY OF 1 CENTIMETER PLUS OR MINUS 2 PARTS PER MILLION HORIZONTAL. THE DATUM USED WAS WGS84

LEGEND
 - - - - - PROPOSED PLACE OF USE
 - - - - - EXISTING PLACE OF USE PERMIT NO. 36626

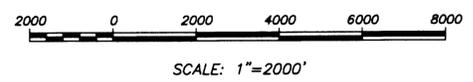

STATE ENGINEERS USE
 85933, 85933
 RECEIVED
 2016 FEB 11 AM 10:42
 STATE ENGINEERS OFFICE

MAP TO ACCOMPANY APPLICATION TO CHANGE
 THE POINT OF DIVERSION, PLACE OF USE AND
 MANNER OF USE OF A PORTION
 UNDER PERMIT NO. 36626
 FOR DEWATERING USE
 BY THE CITY OF ELKO
 FROM UNDERGROUND
 IN ELKO COUNTY, NEVADA

85933 85933