


STATE OF NEVADA }
 COUNTY OF WASHOE } ss

I, GEORGE G. LINDESMITH, BEING FIRST DULY SWORN, DEPOSE AND SAY THAT THIS MAP CONSISTING OF ONE SHEET, HAS BEEN CORRECTLY DRAWN TO THE DESIGNATED SCALE FROM NOTES OF A SURVEY MADE UNDER MY SUPERVISION AND DIRECTION AND INFORMATION ON FILE IN THE OFFICIAL RECORDS OF WASHOE COUNTY, NEVADA, AND INFORMATION ON FILE IN THE OFFICE OF THE NEVADA STATE ENGINEER, ON JANUARY 5, 2016 AND THAT IT TRULY AND CORRECTLY REPRESENTS THE PROPOSED LOCATION AND EXTENT OF THE WORKS USED TO DIVERT WATER FROM AN UNDERGROUND SOURCE, WITHIN WASHOE COUNTY, NEVADA, BY MT. ROSE DEVELOPMENT COMPANY, FROM A PORTION OF PERMIT 80237, FOR RECREATIONAL PURPOSES. THAT THE PROPOSED POINT OF DIVERSION, THE LOCATION AND NAMES OF ALL OTHER WORKS WHICH WILL CROSS OR CONNECT WITH THE PROPOSED WORKS, AND THE BOUNDARY OF ALL LANDS, SHOWING BY 40-ACRE SUBDIVISIONS THE AREAS PROPOSED TO BE SERVED, ARE FULLY AND CORRECTLY DESIGNATED THEREON.

George G. Lindesmith
 GEORGE G. LINDESMITH WRS 704
 STATE ENGINEER - NEVADA
 No. 6306
 EXPIRES 12/31/17
 1-19-2016



SUBSCRIBED AND SWORN TO BEFORE ME THIS 19TH DAY OF JANUARY, 2016.
Beck
 NOTARY PUBLIC IN AND FOR WASHOE COUNTY, NEVADA
 MY COMMISSION EXPIRES MAY 3, 2017

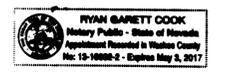

- NOTES:**
- REFER TO MAP SUPPORTING PERMIT 80237 FOR EXISTING PLACE OF USE.
 - 7.5' USGS QUADRANGLE MAP, MT. ROSE, NEVADA.
 - REFER TO RECORD OF SURVEY MAP FILE NO. 3957484 IN THE OFFICIAL RECORDS OF WASHOE COUNTY, NEVADA FOR THE BASIS OF BEARINGS.
 - US BLM PLAT OF DEPENDENT RESURVEY OF TOWNSHIP 17 NORTH, RANGE 19 EAST, MOUNT DIABLO MERIDIAN, APPROVED ON NOVEMBER 27, 1956, ON FILE IN THE BUREAU OF LAND MANAGEMENT OFFICE, RENO, NEVADA.
 - WASHOE COUNTY, NEVADA ASSESSORS MAP BOOK 48 PAGE 11.
 - WASHOE COUNTY, NEVADA ASSESSORS MAP BOOK 48 PAGE 5.
 - THIS APPLICATION WOULD CHANGE THE POINT OF DIVERSION OF A PORTION OF PERMIT 80237.
 - THE PLACE OF USE FOR THIS APPLICATION IS IDENTICAL TO THAT SHOWN ON THE MAP SUPPORTING APPLICATION 80237.

BASIS OF BEARINGS:

IDENTICAL TO RECORD OF SURVEY MAP FILE NO. 3957484 ON FILE IN THE OFFICE OF THE WASHOE COUNTY, NEVADA RECORDER, BEING THE NORTH LINE OF SECTION 20, TOWNSHIP 17 NORTH, RANGE 19 EAST, MOUNT DIABLO MERIDIAN, TAKEN AS: N 88°45'42" W, PER NOTE 3.

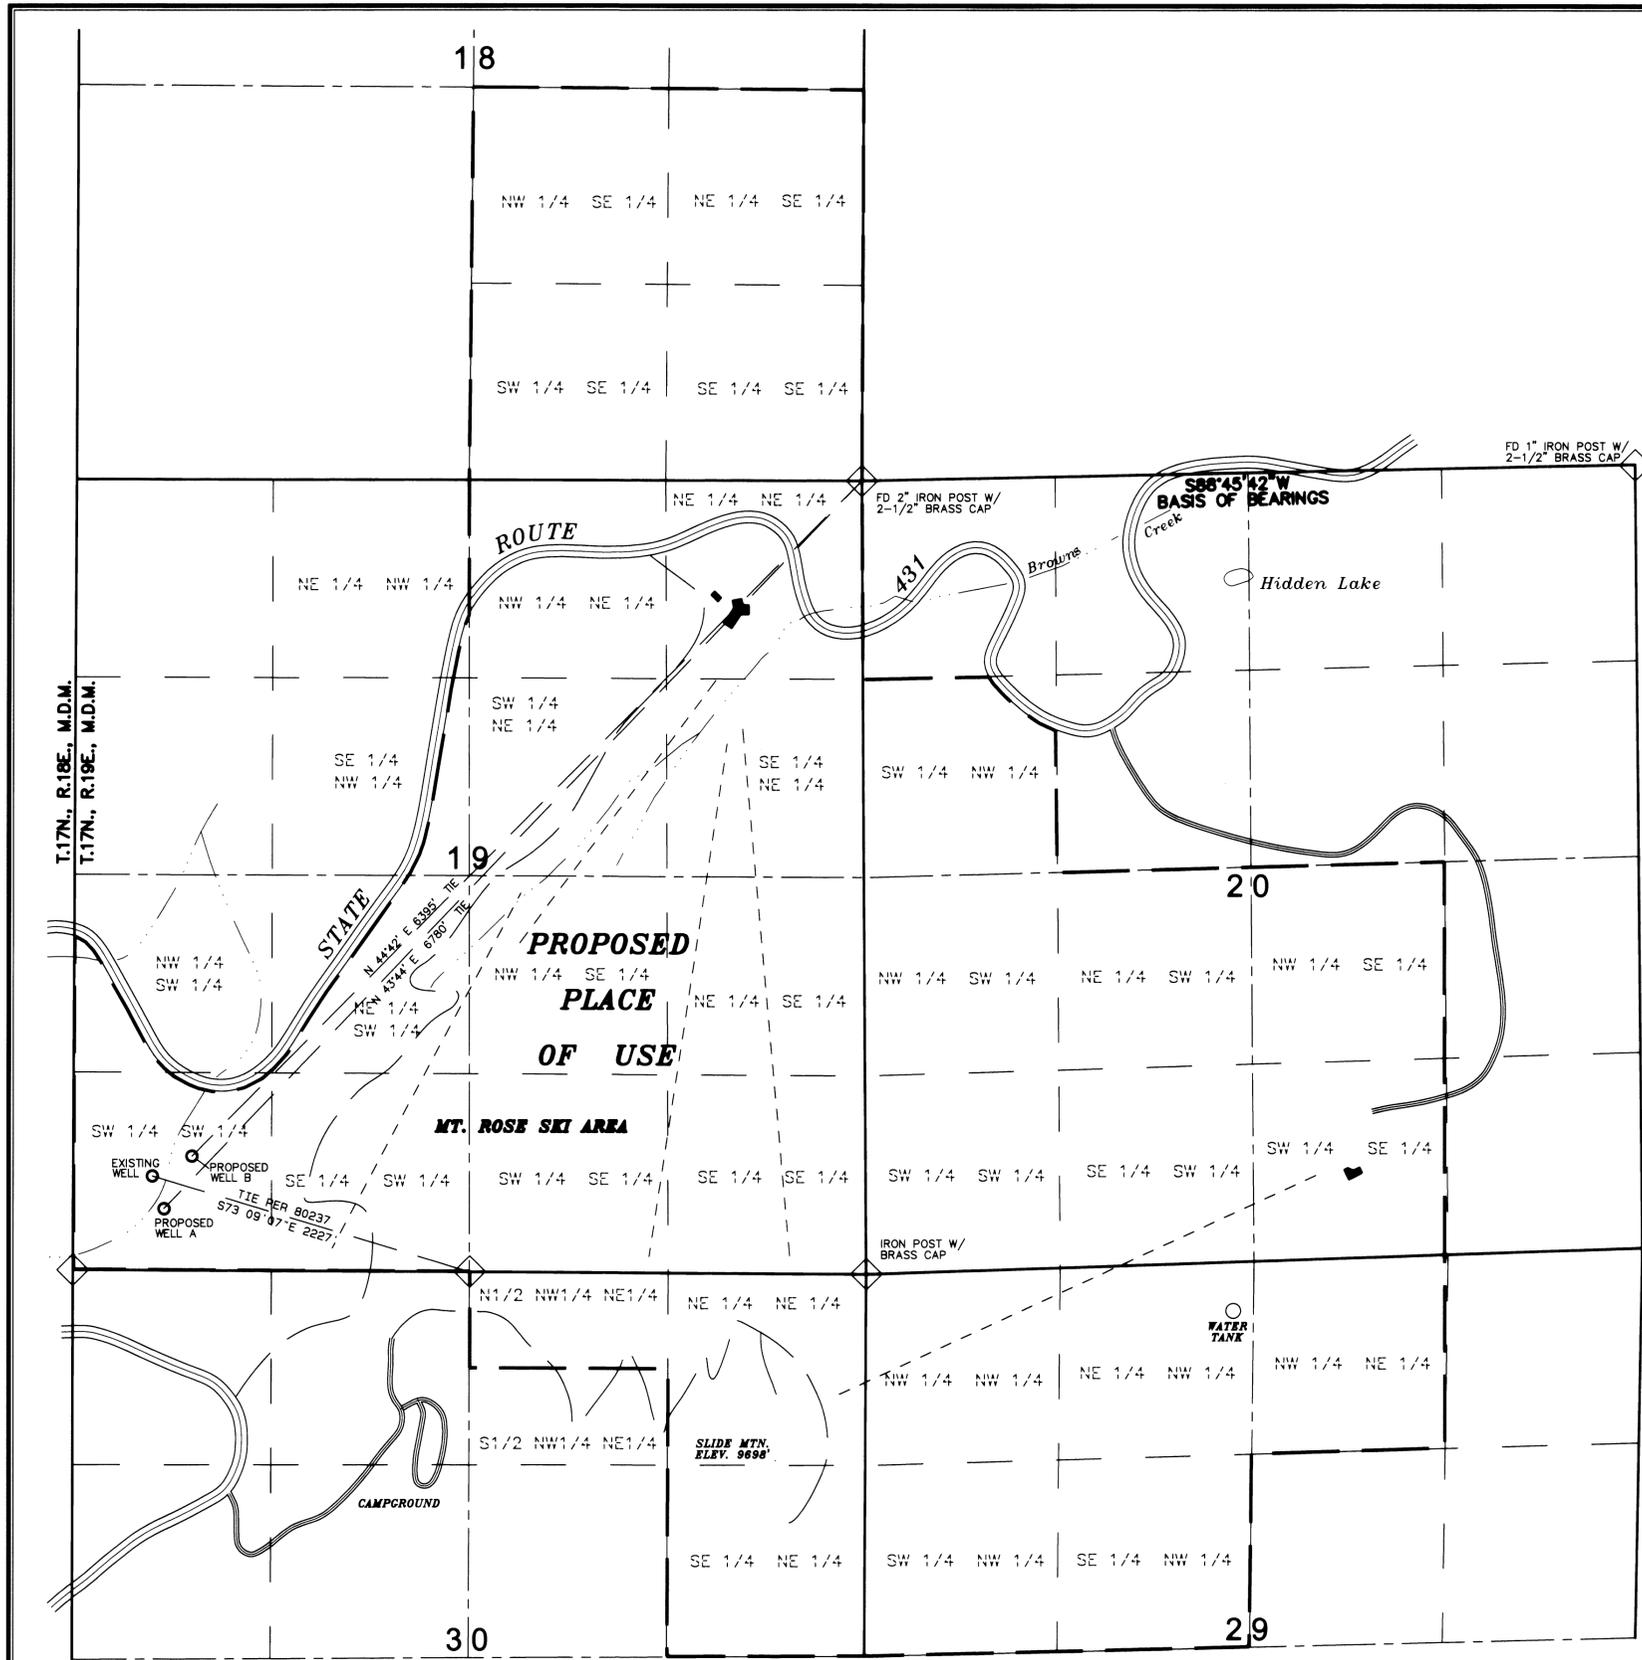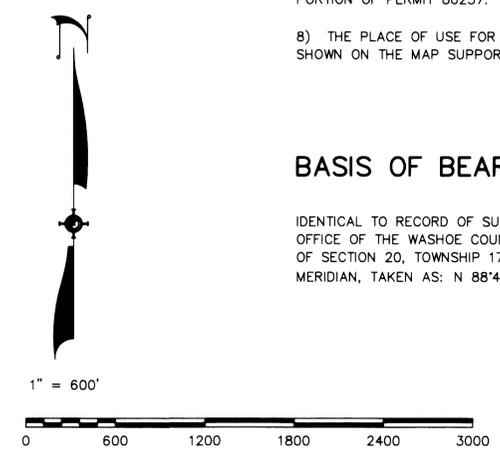

LEGEND

	SECTION LINE		SECTION CORNER, FOUND GLO BRASS CAP
	CENTERLINE OF SECTION		PROPOSED POINT OF DIVERSION
	1/16TH SECTION LINE		BUILDING
	PROPOSED PLACE OF USE		
	HIGHWAY OR IMPROVED ACCESS ROAD		
	DIRT ROAD		
	CREEK		
	SKI LIFT		
	POINT OF DIVERSION TIE		



STATE ENGINEER'S USE

85945, 85946
85947

FILED
FEB 17 2016

STATE ENGINEER'S OFFICE

RECEIVED
FEB 17 PM 4:22

MAP TO ACCOMPANY AN APPLICATION TO CHANGE THE POINT OF DIVERSION PLACE OF USE OF A PORTION OF PERMIT 80237 FOR RECREATIONAL PURPOSES BY MT. ROSE DEVELOPMENT COMPANY FROM AN UNDERGROUND SOURCE WITHIN

WASHOE COUNTY, NEVADA