

STATE OF NEVADA }
 COUNTY OF CARSON CITY }SS


I, DAVID G. HILLIS, JR., P.E., W.R.S., BEING FIRST DULY SWORN, DEPOSE AND SAY THAT THIS MAP, CONSISTING OF ONE SHEET HAS BEEN CORRECTLY DRAWN TO THE DESIGNATED SCALE, FROM FIELD NOTES OF A SURVEY MADE BY ME OR UNDER MY SUPERVISION AND DIRECTION ON FEBRUARY 22, 2016, AND UPON ANALYSIS OF RECORDED DOCUMENTS AND OTHER DOCUMENTS LOCATED AT THE NEVADA DIVISION OF WATER RESOURCES; THAT THIS CHANGE APPLICATION MAP TRULY AND CORRECTLY REPRESENTS THE AREA TO BE STRIPPED, PROPOSED PLACE OF USE, AND POINT OF DIVERSION OF AN UNDERGROUND SOURCE, LOCATED IN EUREKA COUNTY NEVADA BY PATTI E. BENSON AND KENNETH F. BENSON FOR STOCKWATER USE.

David G. Hillis, Jr.
 DAVID G. HILLIS, JR., P.E., W.R.S. # 1273



SUBSCRIBED AND SWORN TO BEFORE ME

THIS 26th DAY OF FEBRUARY, 2016.

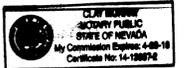

Clay Murray

NOTARY PUBLIC AND FOR CARSON CITY, NEVADA.

MY COMMISSION EXPIRES ON 4-28-2018

CHANGE APPLICATION FOR NE QUARTER

CURRENT MANNER OF USE

IRRIGATION

PROPOSED MANNER OF USE

STOCKWATER

PROPOSED PLACE OF USE

PORTIONS OF THE NE 1/4 OF SECTION 11 T. 21 N., R. 53 E., M.D.B. & M.

POINT OF DIVERSION FOR NE 1/4

WITHIN THE SE 1/4 NE 1/4, OF SECTION 11 T. 21 N., R. 53 E., M.D.B. & M. OR AT A POINT FROM WHICH THE E 1/4 CORNER OF SAID SECTION 11, BEAR S 45° 00' E. A DISTANCE OF 1,832.7 FEET. SEE MAP FILED UNDER PERMIT 21428 / CERTIFICATE 6722.

CHANGE APPLICATION FOR SE QUARTER

CURRENT MANNER OF USE

IRRIGATION

PROPOSED MANNER OF USE

STOCKWATER

PROPOSED PLACE OF USE

PORTIONS OF THE SE 1/4 OF SECTION 11 T. 21 N., R. 53 E., M.D.B. & M.

POINT OF DIVERSION FOR SE 1/4

WITHIN THE SE 1/4 SE 1/4, OF SECTION 11 T. 21 N., R. 53 E., M.D.B. & M. OR AT A POINT FROM WHICH THE SE CORNER OF SAID SECTION 11, BEAR S 45° 00' E., A DISTANCE OF 1,832.7 FEET. SEE MAP FILED UNDER PERMIT 21427 / CERTIFICATE 6721.

BASIS OF BEARINGS

POSITIONS AND TIES ARE GPS DERIVED USING WGS84 DATUM GPS ACCURACY +/- 3 TO 5 METERS. SECTION LINE DISTANCE AND BEARINGS OBTAINED FROM BLM GCDB AND THE SURVEYOR GENERALS SURVEY DATED OCTOBER 22, 1879 FOR T. 21 N., R. 53 E., M.D.B. & M.




Turnipseed Engineering, LTD

490 Hot Springs Rd.
 Carson City Nevada, 89706

775-885-2101


www.turnipseedengineering.com

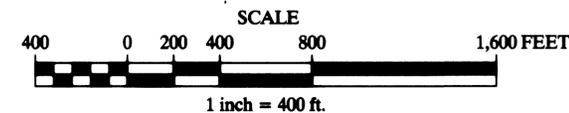

FEBRUARY 25, 2016


Sheet 1 of 1

STATE ENGINEER'S USE

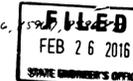

MAP TO ACCOMPANY CHANGE APPLICATION TO CHANGE THE POINT OF DIVERSION AND THE PLACE OF USE OF A PORTION OF PERMIT 21428 / CERTIFICATE 6722 FOR STOCKWATER USE BY KENNETH F. BENSON AND PATTI E. BENSON FROM AN UNDERGROUND SOURCE IN EUREKA COUNTY, NEVADA.

RECEIVED
 FEB 26 2016 PM 1:41
 STATE ENGINEERS OFFICE

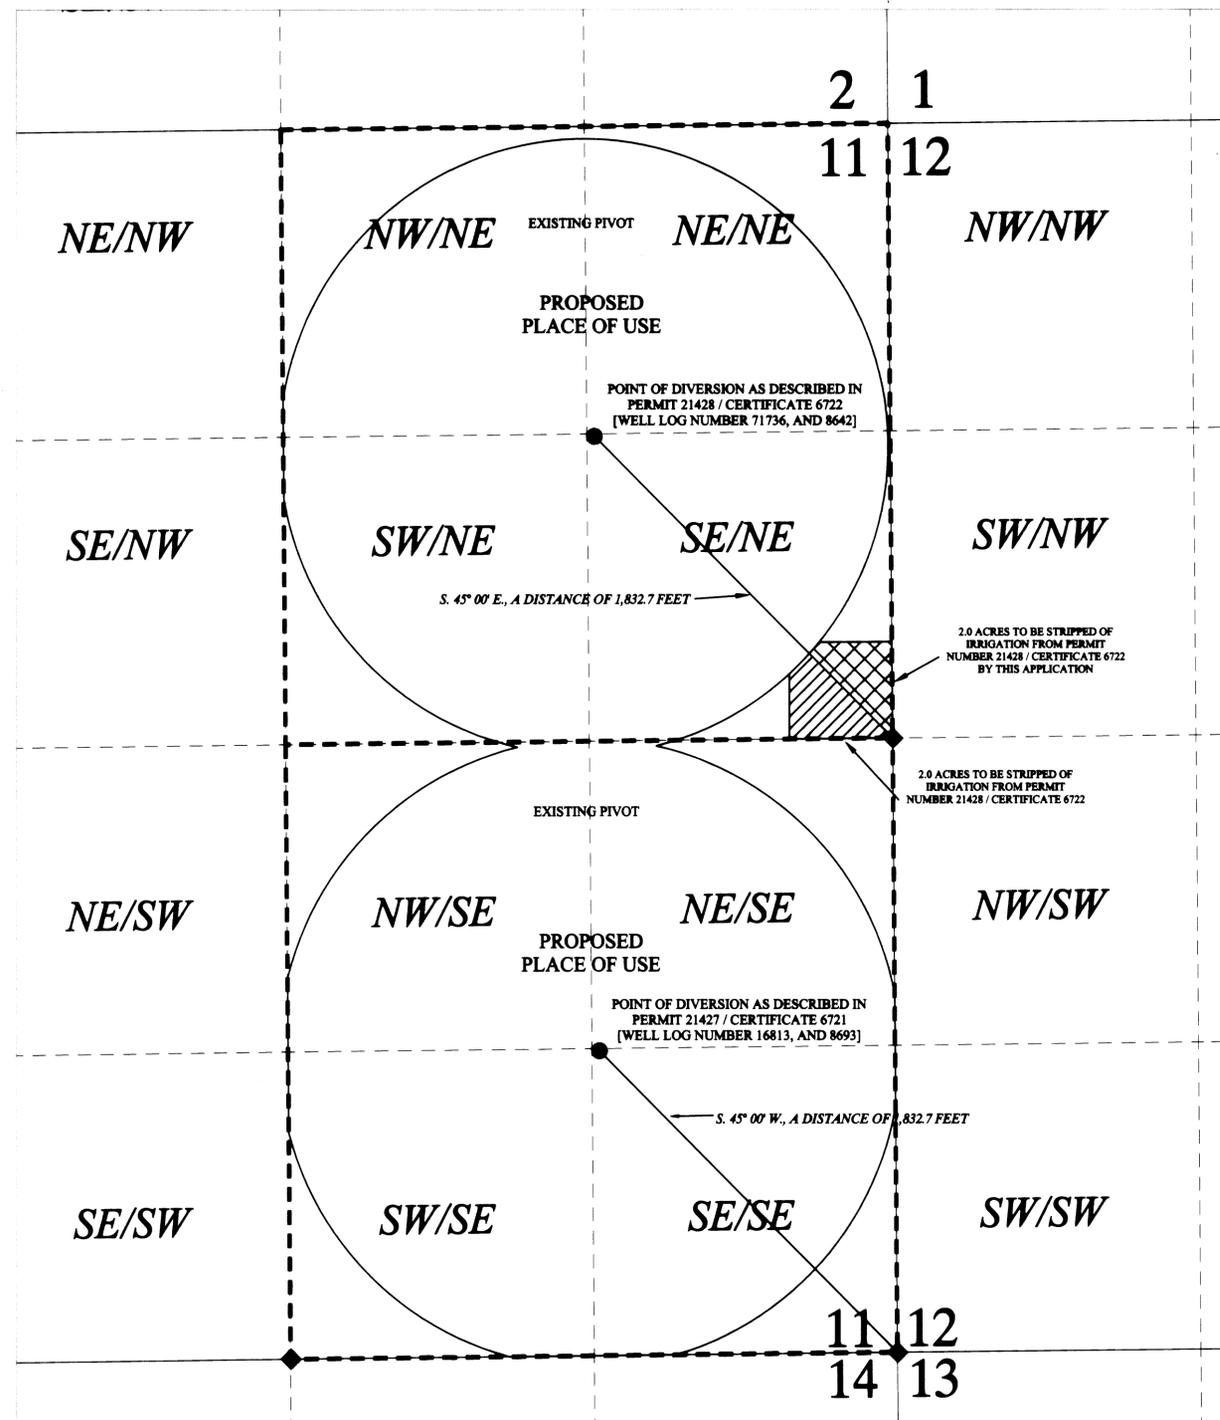

PORTIONS OF TOWNSHIP 21 NORTH, RANGE 53 EAST, M.D.B.&M.

LEGEND

- QUARTER-QUARTER LINE
- SECTION LINE
- TOWNSHIP / RANGE LINE
- POINT OF DIVERSION
- ◆ MONUMENTS DESCRIBED IN MAPS SUBMITTED UNDER PERMITS 77673, 21427, AND 21428

LEGEND

- PROPOSED PLACE OF USE
- ▒ 2.0 ACRES TO BE STRIPPED OF IRRIGATION UNDER THIS APPLICATION
- ▒ 2.0 ACRES TO BE STRIPPED OF IRRIGATION BY APPLICATION TO MOVE POU TO SE 1/4 SECTION 11, T. 21 N., R. 53 E., M.D.B. & M.

85967

85966