
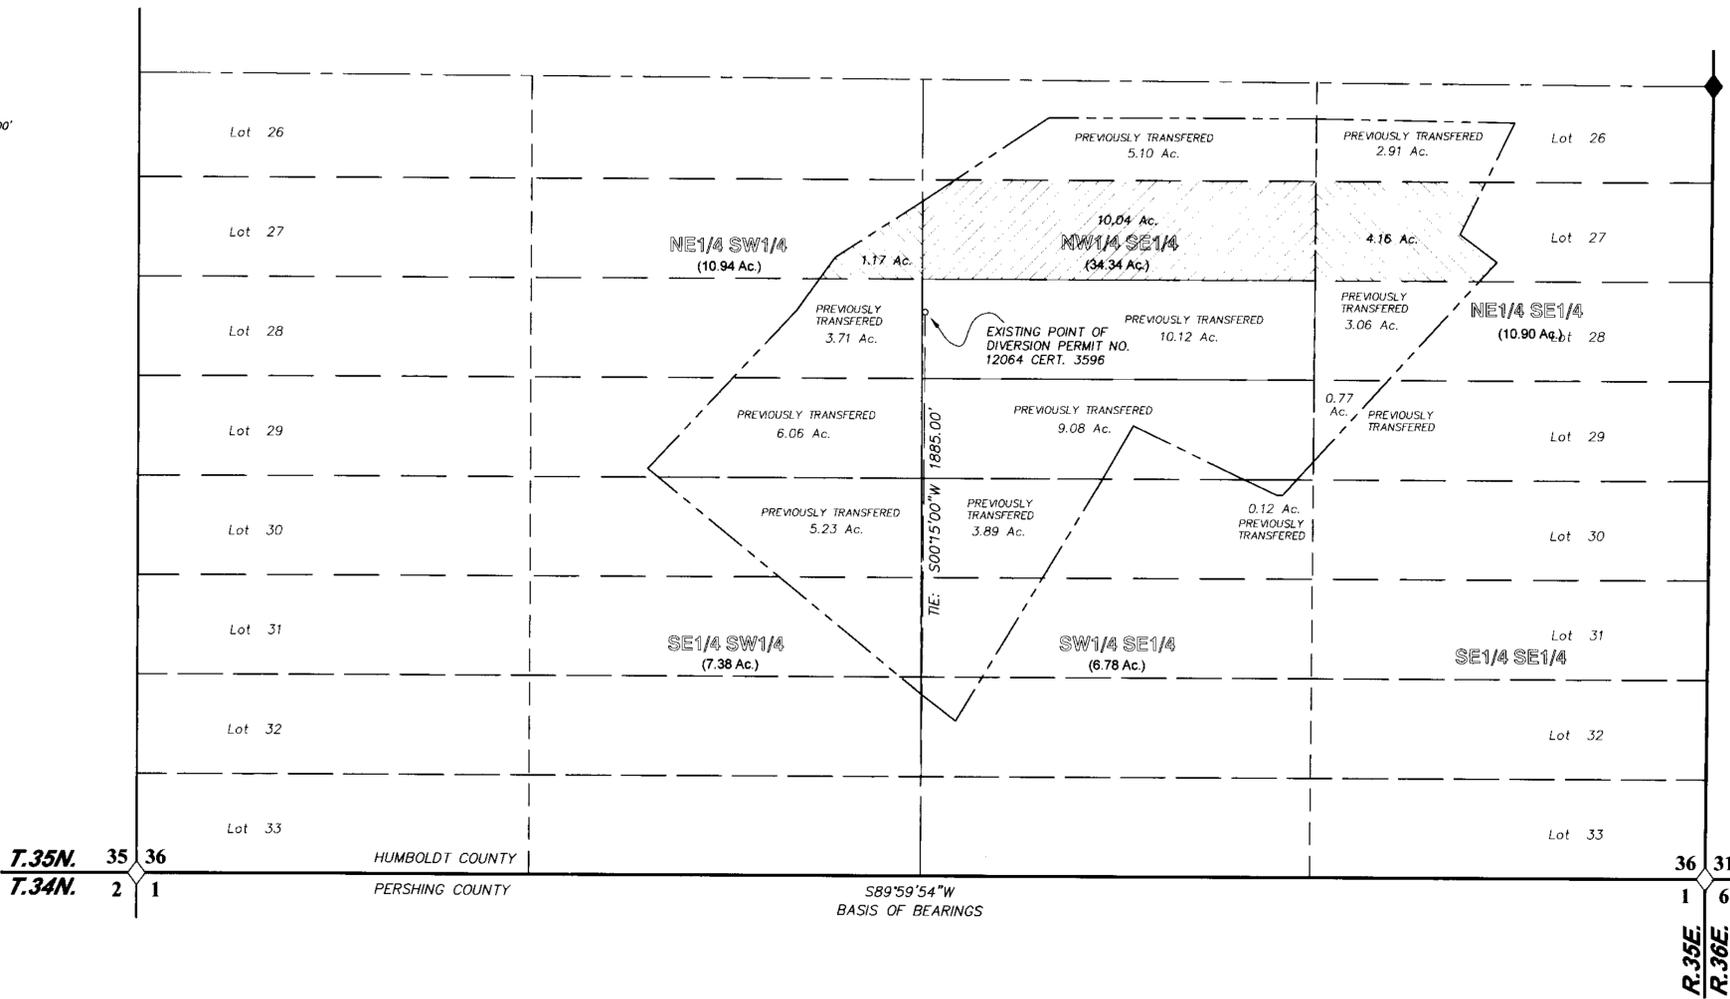



- A PORTION OF -
SECTION 36, T.35N., R.35E., M.D.B. & M.
 HUMBOLDT COUNTY, NEVADA

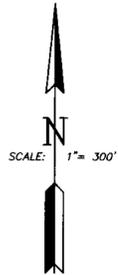

- LEGEND**
- ◊ Indicates a found section corner, a B.L.M. brass cap, unless otherwise noted.
 - ◆ Indicates a found 1/4 section corner, a B.L.M. brass cap, unless otherwise noted.
 - Indicates the boundary of the proposed place of use.
 - ▨ Indicates area to be removed.

BASIS OF BEARINGS

The Basis of Bearings for this plot was taken from 'Record Of Survey For First Commercial Title, Inc., Trustee' Map File No. 171754 filed on January 9, 1976 in the Official Records Of Humboldt County, Nevada.
 (Refer to Lots 26, 28, 29 & 30)

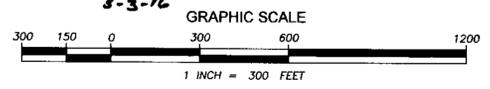

Sheet 1 of 2 Sheets

STATE ENGINEER'S USE

85985

NO. 111111 4-888888

Map To Accompany Application To Change The Point Of Diversion, Manner Of Use And The Place Of Use Of A Portion Of Permit Number 12064 Cert. 3596

**BY: PAUL D. MILLER FAMILY TRUST,
 PAUL MILLER AS TRUSTEE**

FOR IRRIGATION USE
 FROM AN UNDERGROUND SOURCE IN HUMBOLDT COUNTY, NEVADA

DM DESERT MOUNTAIN SURVEYING

GPS • Land • Water Rights • Boundary
 146 West Second Street, Winnemucca, NV 89445
 Telephone 775-623-4414 • FAX 775-623-5821 • E-MAIL dms@winnemucca.net

PORTION OF THE NE1/4 OF SECTION 33, T.36N., R.37E., M.D.B. & M.
HUMBOLDT COUNTY, NEVADA

STATE OF NEVADA
COUNTY OF HUMBOLDT




I, JOHN H. MILTON III, being first duly sworn, depose and say that this map, consisting of 2 sheets, numbered from 1 to 2, inclusive, has been correctly drawn to the designated scale by me, or under my supervision and direction, on November 14th, 2015; that it truly and correctly represents the proposed location and extent of the works used to divert water from an underground source in Humboldt County, Nevada by PAUL D. MILLER FAMILY TRUST, Paul Miller as Trustee, for irrigation purposes to accompany application to change the point of diversion, the manner of use, and the place of use of a portion of Permit No. 12064, Cert. No. 3596. That the proposed point of diversion, the approximate location and size of the diverting channel or other conduit, the place and manner of use, and the location and names of all other works or streams which are crossed by, or connected with the said works, are fully and correctly designated thereon.



State Water Right Surveyor No. 573

Subscribed and sworn to before me this 3rd day of March, 2016.

Doris A. Twichell
DORIS A. TWICHELL, Notary Public in and for Humboldt County, State of Nevada
My commission expires: May 28th, 2017

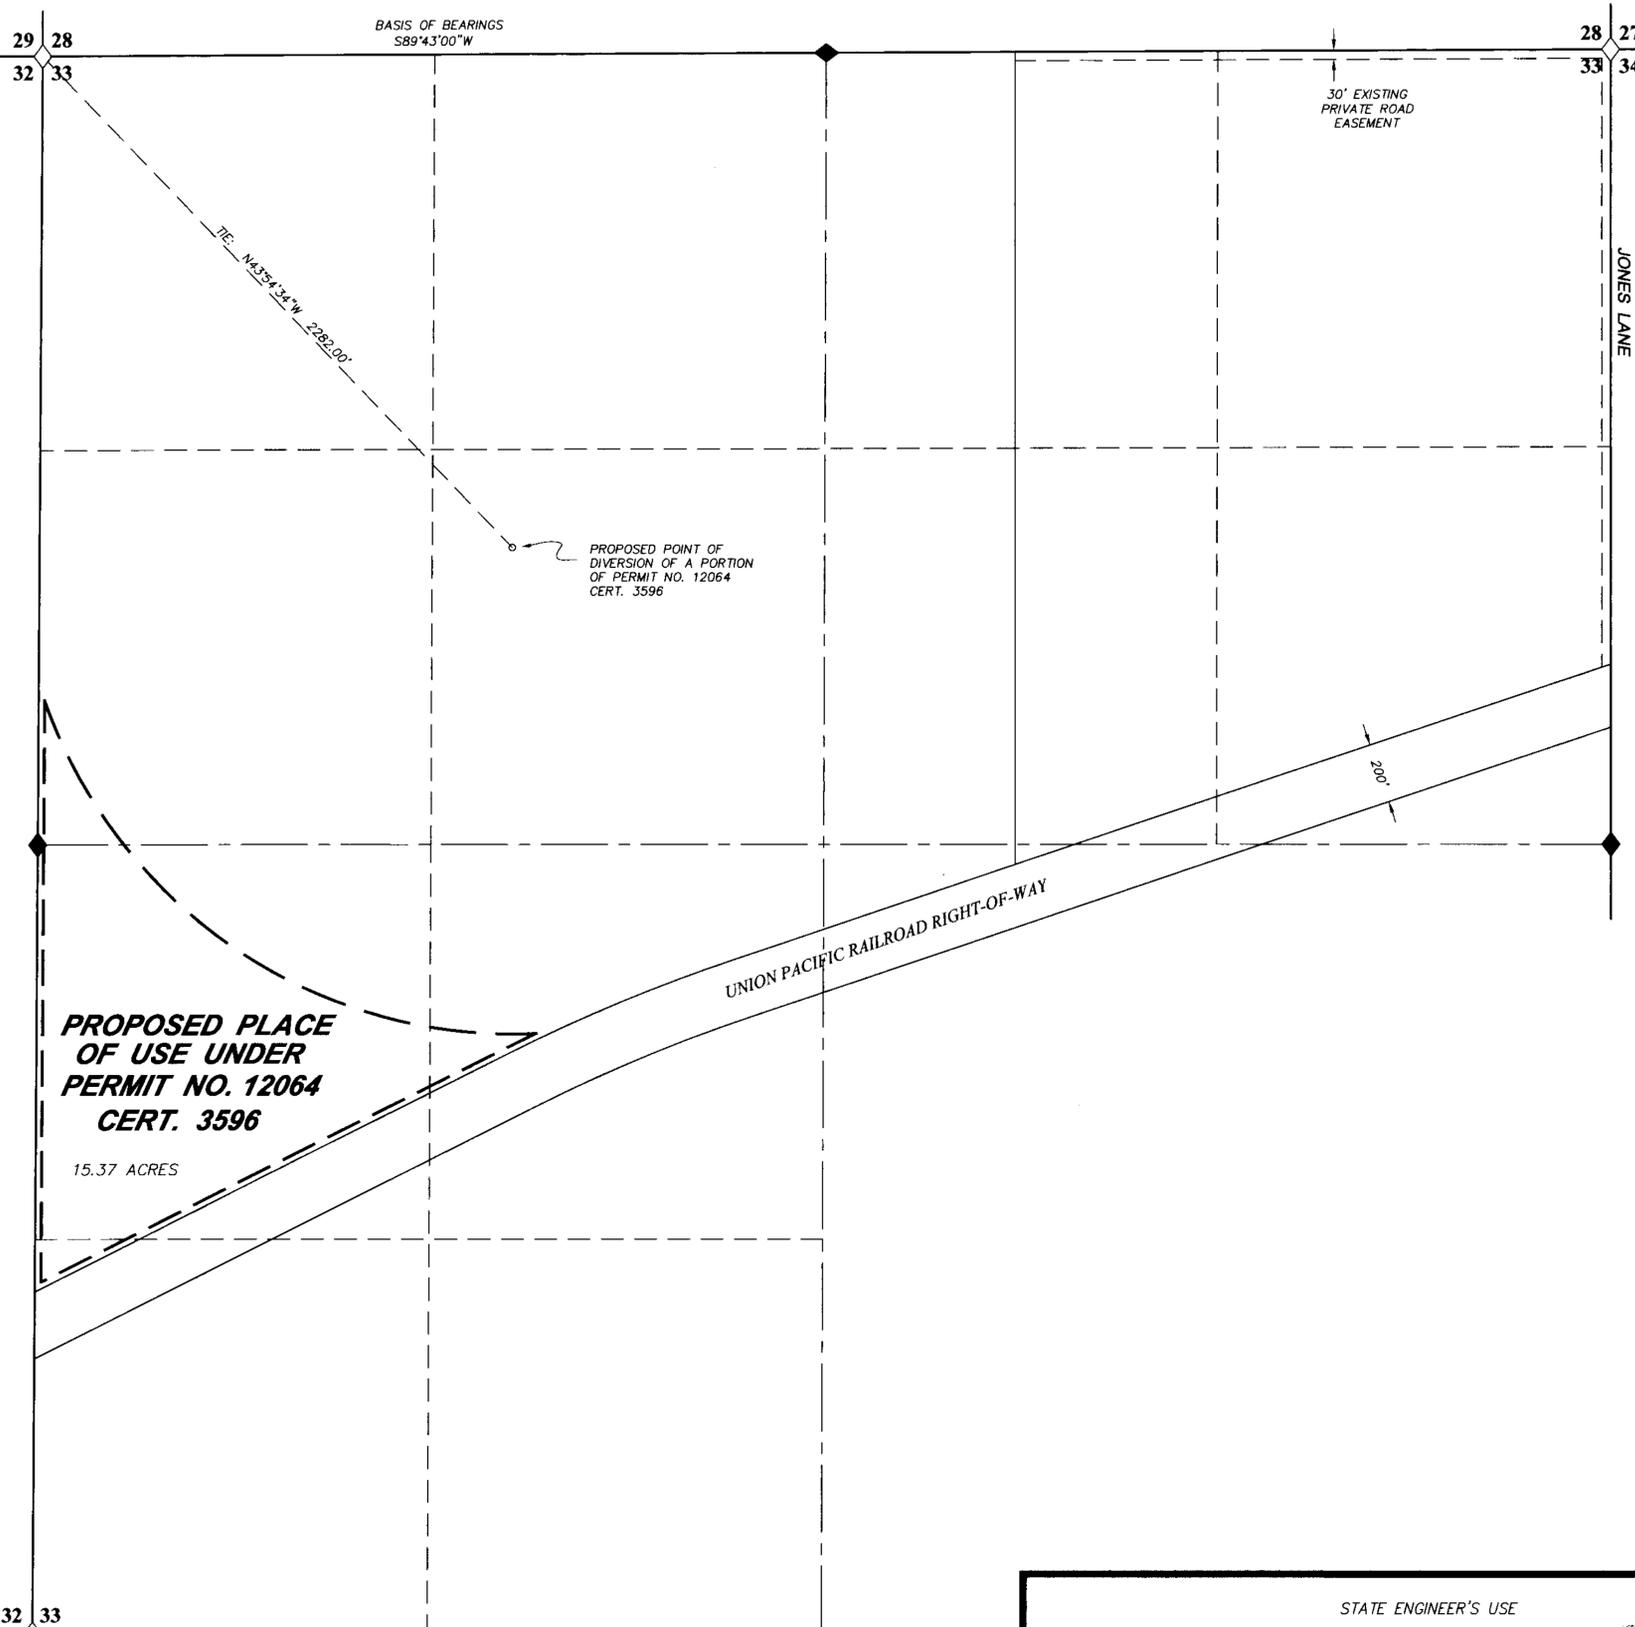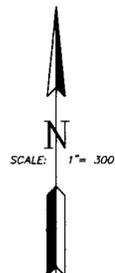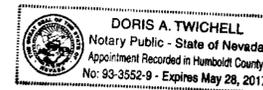


LEGEND

- △ Indicates a found section corner, a B.L.M. brass cap, unless otherwise noted.
- ◆ Indicates a found 1/4 section corner, a B.L.M. brass cap, unless otherwise noted.
- Indicates the boundary of the proposed place of use.

BASIS OF BEARINGS


The Basis of Bearings was taken from Parcel Map Document Number 1999-5652, prepared for Marilyn and Jack Warn, which was recorded on January 30th, 1999 in the Official Records of Humboldt County, Nevada.

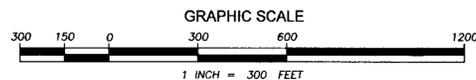

Sheet 2 of 2 Sheets

STATE ENGINEER'S USE

85985

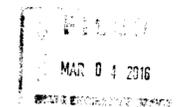

Map To Accompany Application To Change The Point Of Diversion, Manner Of Use And The Place Of Use Of A Portion Of Permit Number 12064 Cert. 3596

**BY: PAUL D. MILLER FAMILY TRUST,
PAUL MILLER AS TRUSTEE**

FOR IRRIGATION USE
FROM AN UNDERGROUND SOURCE IN HUMBOLDT COUNTY, NEVADA



DESERT MOUNTAIN SURVEYING

GPS • Land • Water Rights • Boundary
148 West Second Street, Winnemucca, NV 89445
Telephone 775-623-4114 • FAX 775-623-5821 • E-MAIL dms@winnemucca.net

85985