



PROPOSED POINT OF DIVERSION & PLACE OF USE PORTIONS OF SECTION 1, T.19N., R.19E., M.D.M. WASHOE COUNTY, NEVADA

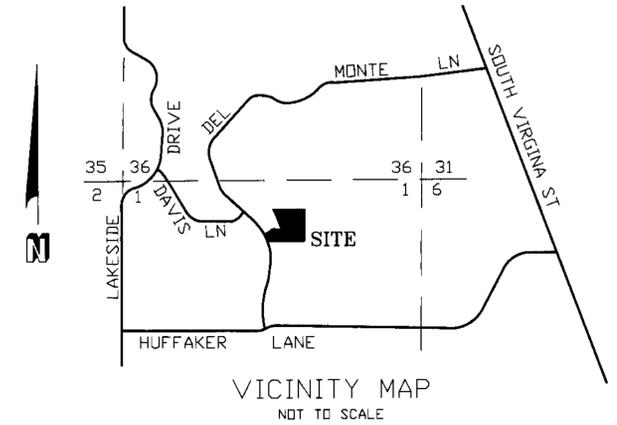

State of Nevada
County of Washoe

I, Gregory A. Bigby, being first duly sworn, depose and say that this map consisting of one sheet, has been correctly drawn to the designated scale, from a survey prepared by me, or under my supervision and direction on or before August 18, 2015; that this map truly and correctly represents the proposed point of diversion and place of use of water allocated under Permit No. 21463 (Certificate No. 6289) from an underground source within Washoe County Nevada, by Chester Cassinelli for Irrigation and Domestic purposes.

Gregory A. Bigby
Gregory A. Bigby
State Water-Right Surveyor No. 913

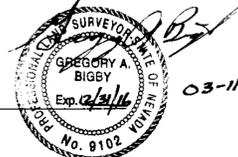 03-11-2016

Subscribed and sworn to before me on this 11th day of March, 2016

L. K. Rhodes
Notary Public





REFERENCES

1. Parcel Map No. 275, Official Records of Washoe County, Nevada
2. Survey Map No. 240, Official Records of Washoe County, Nevada
3. Survey Map No. 5180, Official Records of Washoe County, Nevada


BASIS OF BEARINGS

BASIS OF BEARINGS FOR THIS SURVEY BEING STATE PLANE COORDINATE SYSTEM NAD83/94, NEVADA WEST ZONE.

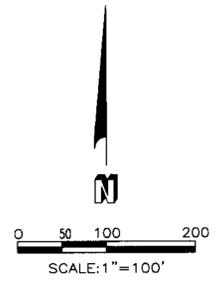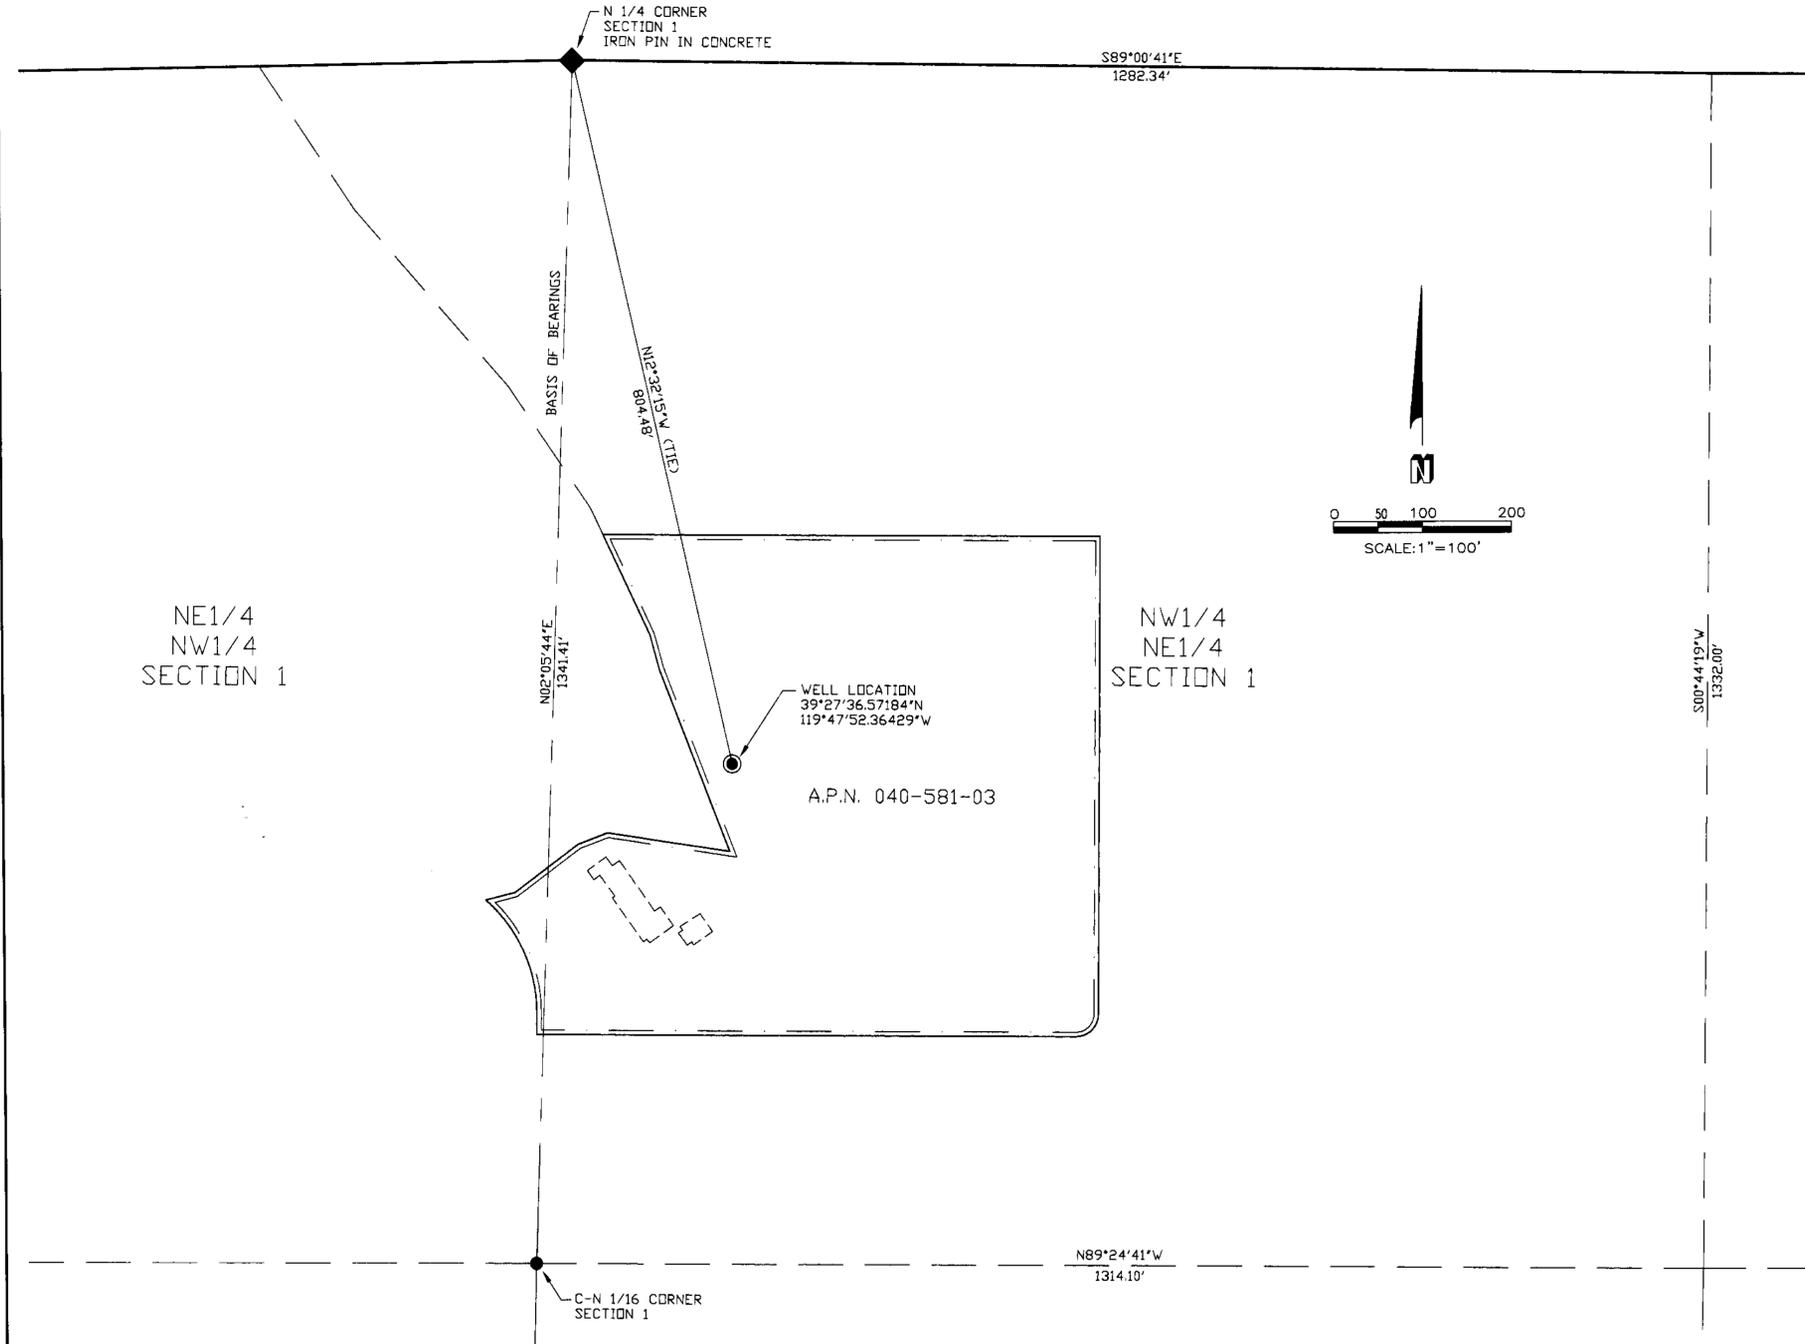

- LEGEND
- PROPOSED PLACE OF USE
 - PROPOSED POINT OF DIVERSION
 - ◆ FOUND 1/4 SECTION CORNER

STATE ENGINEER'S USE

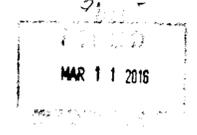

FILED IN ENGINEERING OFFICE
ON 03-11-2016
BY 1000

BIGBY AND ASSOCIATES, INC.
1280 TERMINAL WAY #32
RENO, NEVADA 89502 (775) 851-0432

MAP TO ACCOMPANY APPLICATION TO CHANGE THE POINT OF DIVERSION AND PLACE OF USE OF A PORTION OF WATER HERETOFORE APPROPRIATED UNDER PERMIT NO. 21463, CERTIFICATE NO. 6289 FOR IRRIGATION AND DOMESTIC PURPOSES BY:

CHESTER CASSINELLI 

FROM AN UNDERGROUND SOURCE WITHIN
WASHOE COUNTY, NEVADA

86005